


WALNUT CREEK TOWNSHIP  
1ST. QTR., LOT 5  
T-9 N; R-5 W  
HOLMES COUNTY, OHIO

SURVEYED FOR: PAUL MILLER, JR.

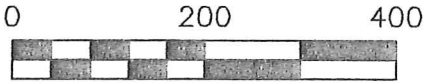


SCALE: 1"=200'

- STONE FOUND
- 5/8" REBAR FOUND  
UNLESS OTHERWISE NOTED
- 5/8" REBAR SET WITH I.D. CAP  
I.D. CAP MARKED "BAKER 6938"

REFERENCES


- O.R. VOL. 29 PAGE 296
- O.R. VOL. 241 PAGE 2957
- PLAT VOL. 18 PAGE 438
- PLAT VOL. 19 PAGE 139
- PLAT VOL. 19 PAGE 575
- PLAT VOL. 16 PAGE 692

BEARINGS FROM PLAT VOL. 18 PAGE 438

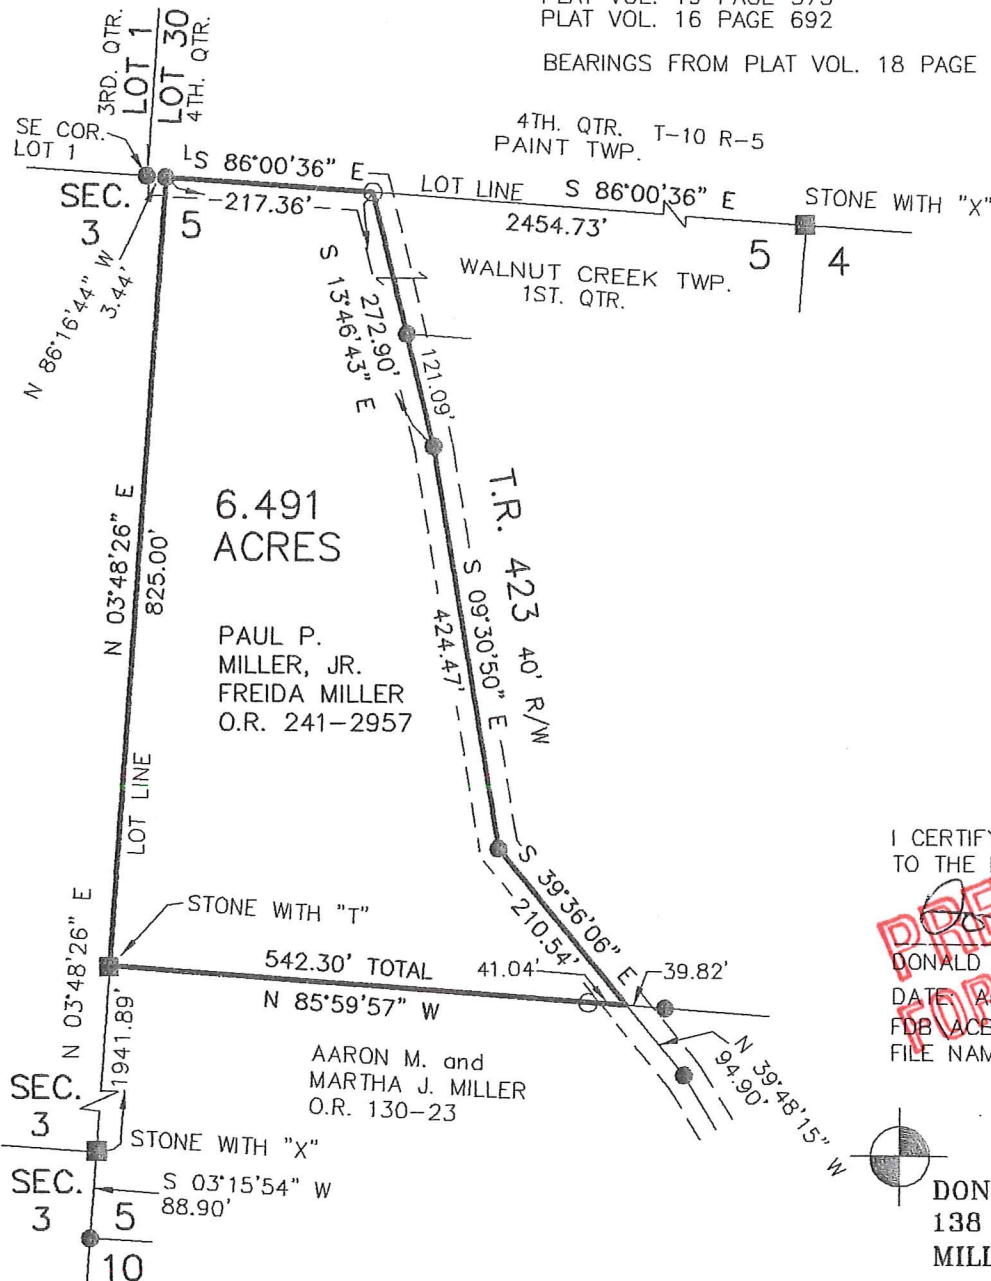

I CERTIFY THIS SURVEY TO BE CORRECT TO THE BEST OF MY KNOWLEDGE.

*Donald C. Baker*  
DONALD C. BAKER P.S. 6938  
DATE: APRIL 4, 2013  
FDB/ACB  
FILE NAME: WORK4\S-124-13\MLD

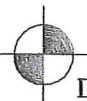

DONALD C. BAKER SURVEYING  
138 N. CLAY STREET  
MILLERSBURG, OHIO 44654  
PH. 330-674-4788  
FAX 330-674-6027