

WALNUT CREEK TOWNSHIP  
 1ST. QTR., LOT 5  
 T-9 N; R-5 W  
 HOLMES COUNTY, OHIO

SURVEYED FOR: PAUL MILLER



SCALE: 1"=200'

- STONE FOUND
- 5/8" REBAR FOUND UNLESS OTHERWISE NOTED
- 5/8" REBAR SET WITH I.D. CAP I.D. CAP MARKED "BAKER 6938"




I CERTIFY THIS SURVEY TO BE CORRECT TO THE BEST OF MY KNOWLEDGE.

DONALD C. BAKER P.S. 6938

DATE: AUG. 15, 2022

FDB\KES


FILE NAME: WORK6\S-424-22

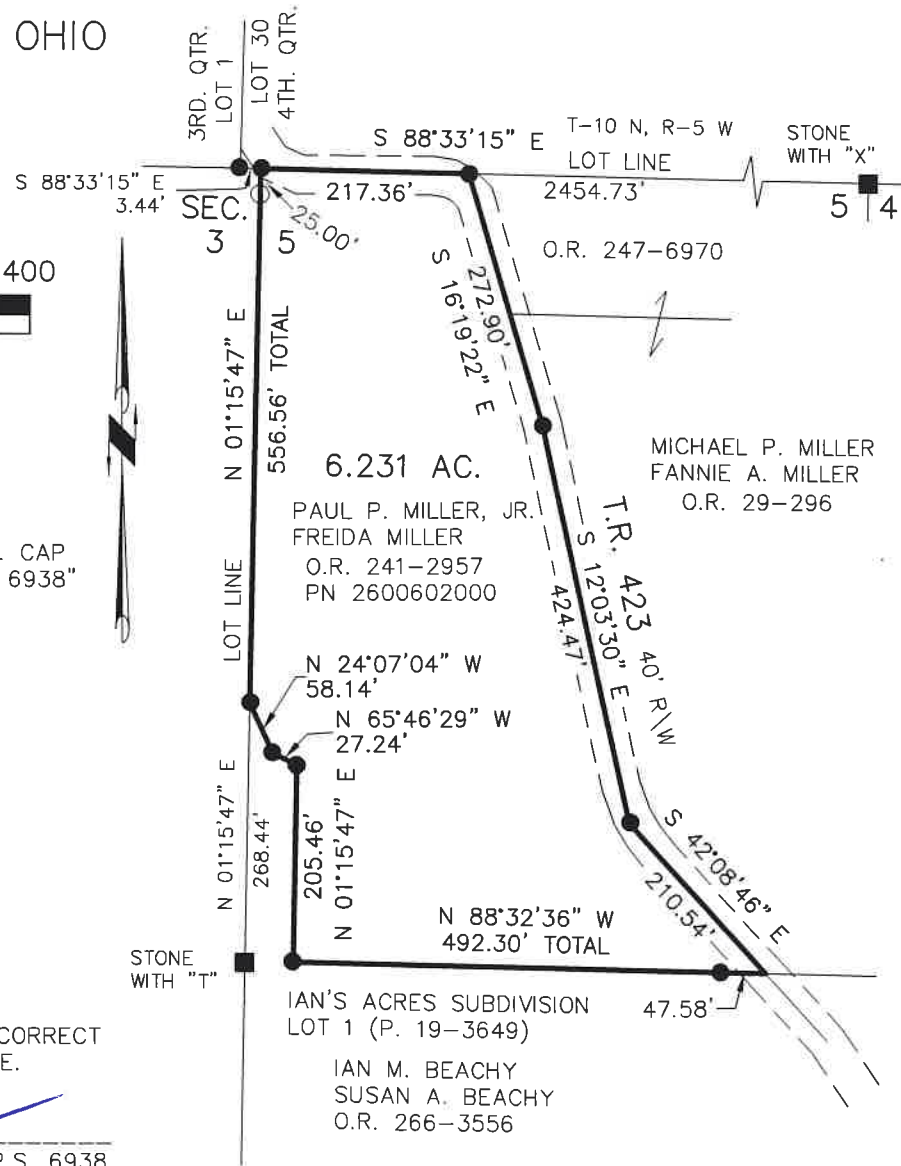

BASIS OF BEARINGS FROM  
 OHIO STATE PLANE COORDINATE  
 SYSTEM, NORTH ZONE, N.A.D. 83  
 (2011 ADJUSTMENT)

REFERENCES

- O.R. VOL. 241 PAGE 2957
- PLAT VOL. 16 PAGE 692
- PLAT VOL. 19 PAGE 3649
- PLAT VOL. 18 PAGE 495

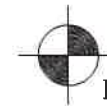

BAKER SURVEYING, LLC  
 138 N. CLAY STREET  
 MILLERSBURG, OHIO 44654  
 PH. 330-674-4788  
 EMAIL: bakersurveying@gmail.com