




SCALE: 1"=200'

- STONE FOUND
- ▲ R.R. SPIKE FOUND
- 5/8" REBAR FOUND UNLESS OTHERWISE NOTED
- 5/8" REBAR SET WITH I.D. CAP I.D. CAP MARKED "BAKER 6938"


REFERENCES

- O.R. VOL. 188 PAGE 1195
- O.R. VOL. 238 PAGE 2081
- O.R. VOL. 240 PAGE 3429
- PLAT VOL. 10 PAGE 143
- PLAT VOL. 12 PAGE 261
- PLAT VOL. 12 PAGE 581
- PLAT VOL. 19 PAGE 679
- PLAT VOL. 19 PAGE 2144

BEARINGS FROM
PLAT VOL. 19 PAGE 679

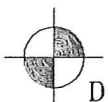

DONALD C. BAKER SURVEYING
138 N. CLAY STREET
MILLERSBURG, OHIO 44654
PH. 330-674-4788
FAX 330-674-6027

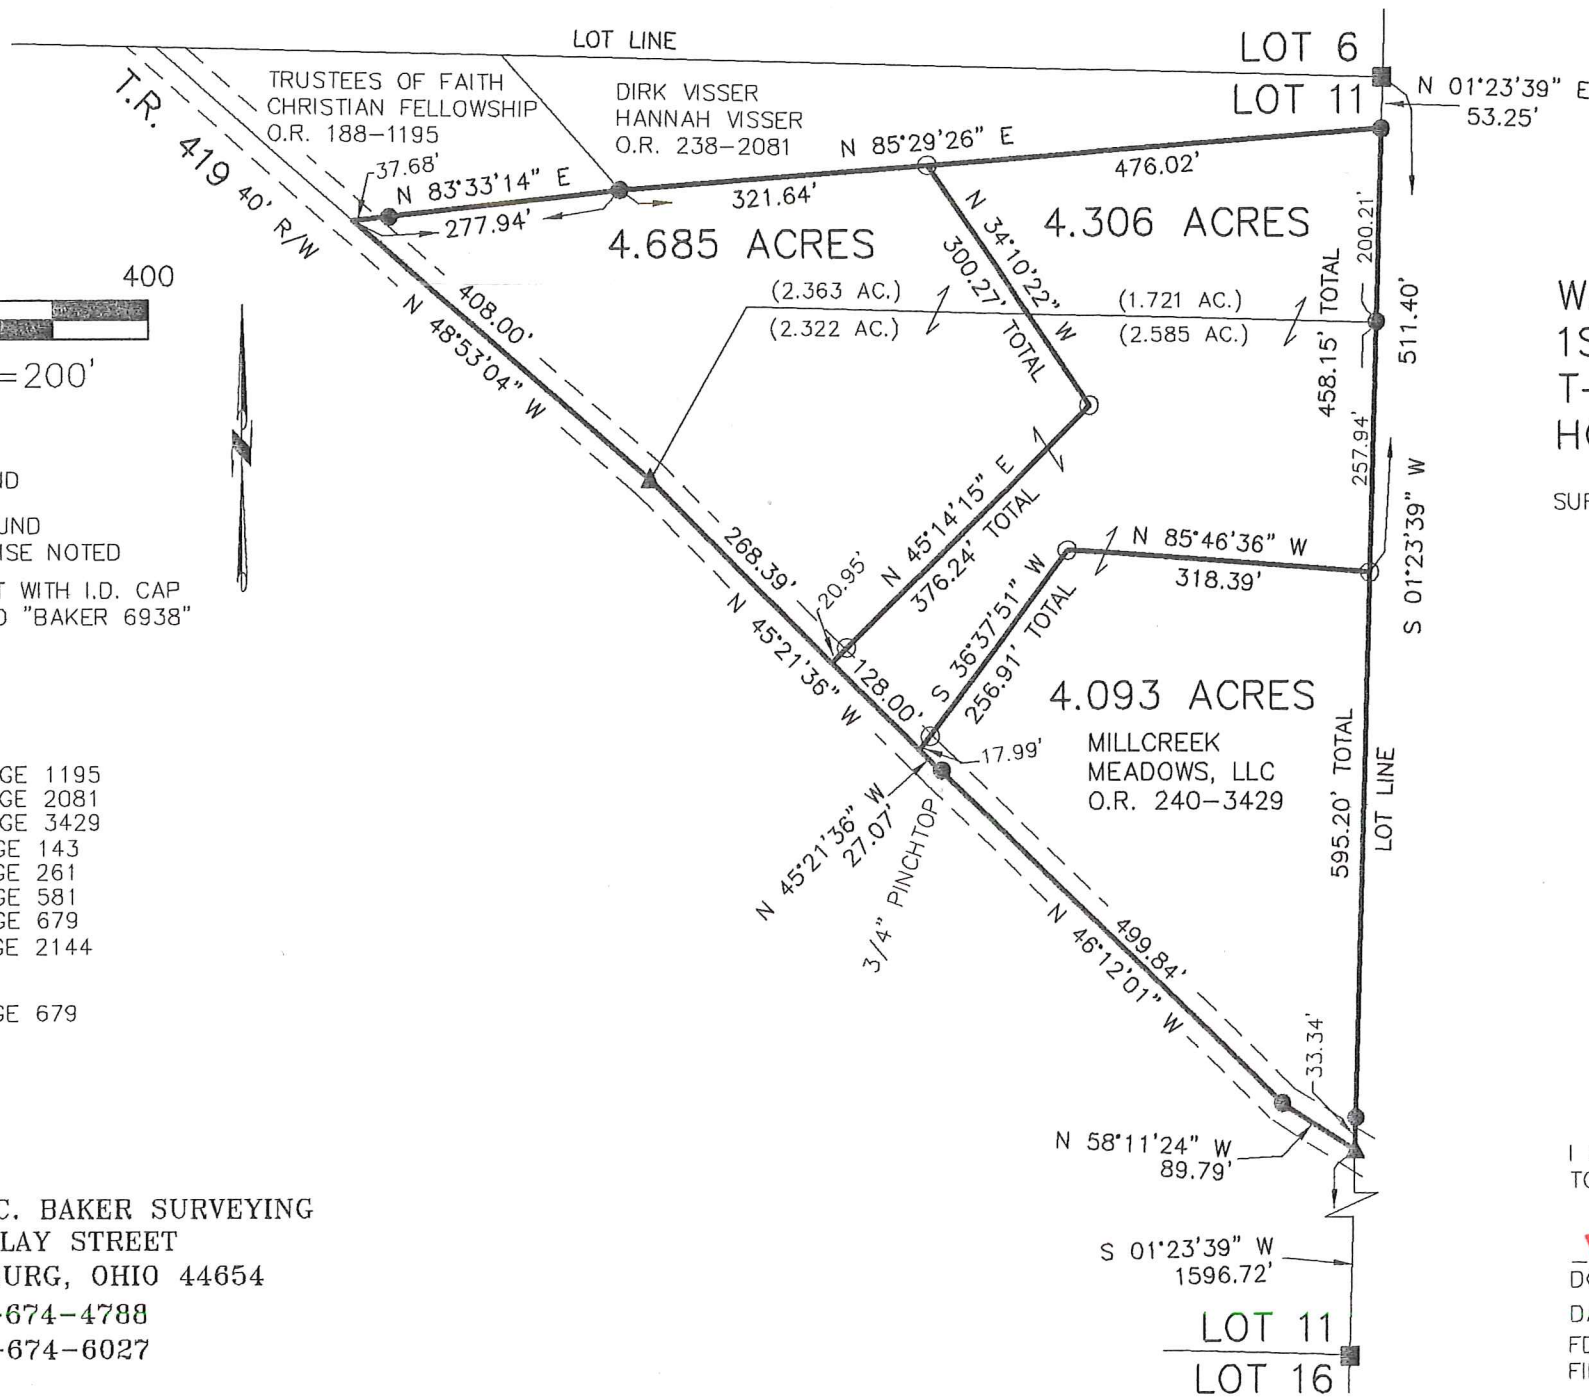

WALNUT CREEK TOWNSHIP
1ST. QTR., LOT 11
T-9 N; R-5 W
HOLMES COUNTY, OHIO

SURVEYED FOR: IVAN TROYER

I CERTIFY THIS SURVEY TO BE CORRECT TO THE BEST OF MY KNOWLEDGE.

Donald C. Baker
DONALD C. BAKER P.S. 6938
DATE: DECEMBER 20, 2013
FDB/KES
FILE NAME: WORK4\S-590-13\MLD