
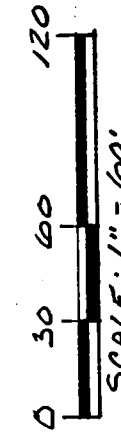




WALNUT CREEK TOWNSHIP
 1ST. QTR. LOTS 11 & 12
 T-9N j R-5W
 HOLMES COUNTY, OHIO

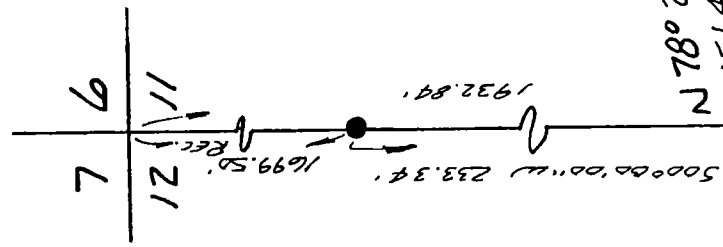

- ▲ R.R. SPIKE FOUND
- IRON PIN FOUND
- 5/8" RE BAR WITH I.D. CAP SET
- I.D. CAP MARKED "BAKER 6938"

REFERENCES:
 PLAT VOL. 10 PAGE 107
 PLAT VOL. 8 PAGE 311
 PLAT VOL. 8 PAGE 231
 PLAT VOL. 5 PAGE 89
 PLAT VOL. 12 PAGE 771
 DEED VOL. 253 PAGE 139

BEARINGS FROM DEED VOL. 248 PAGE 556

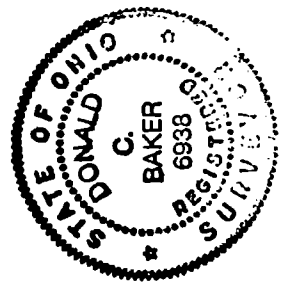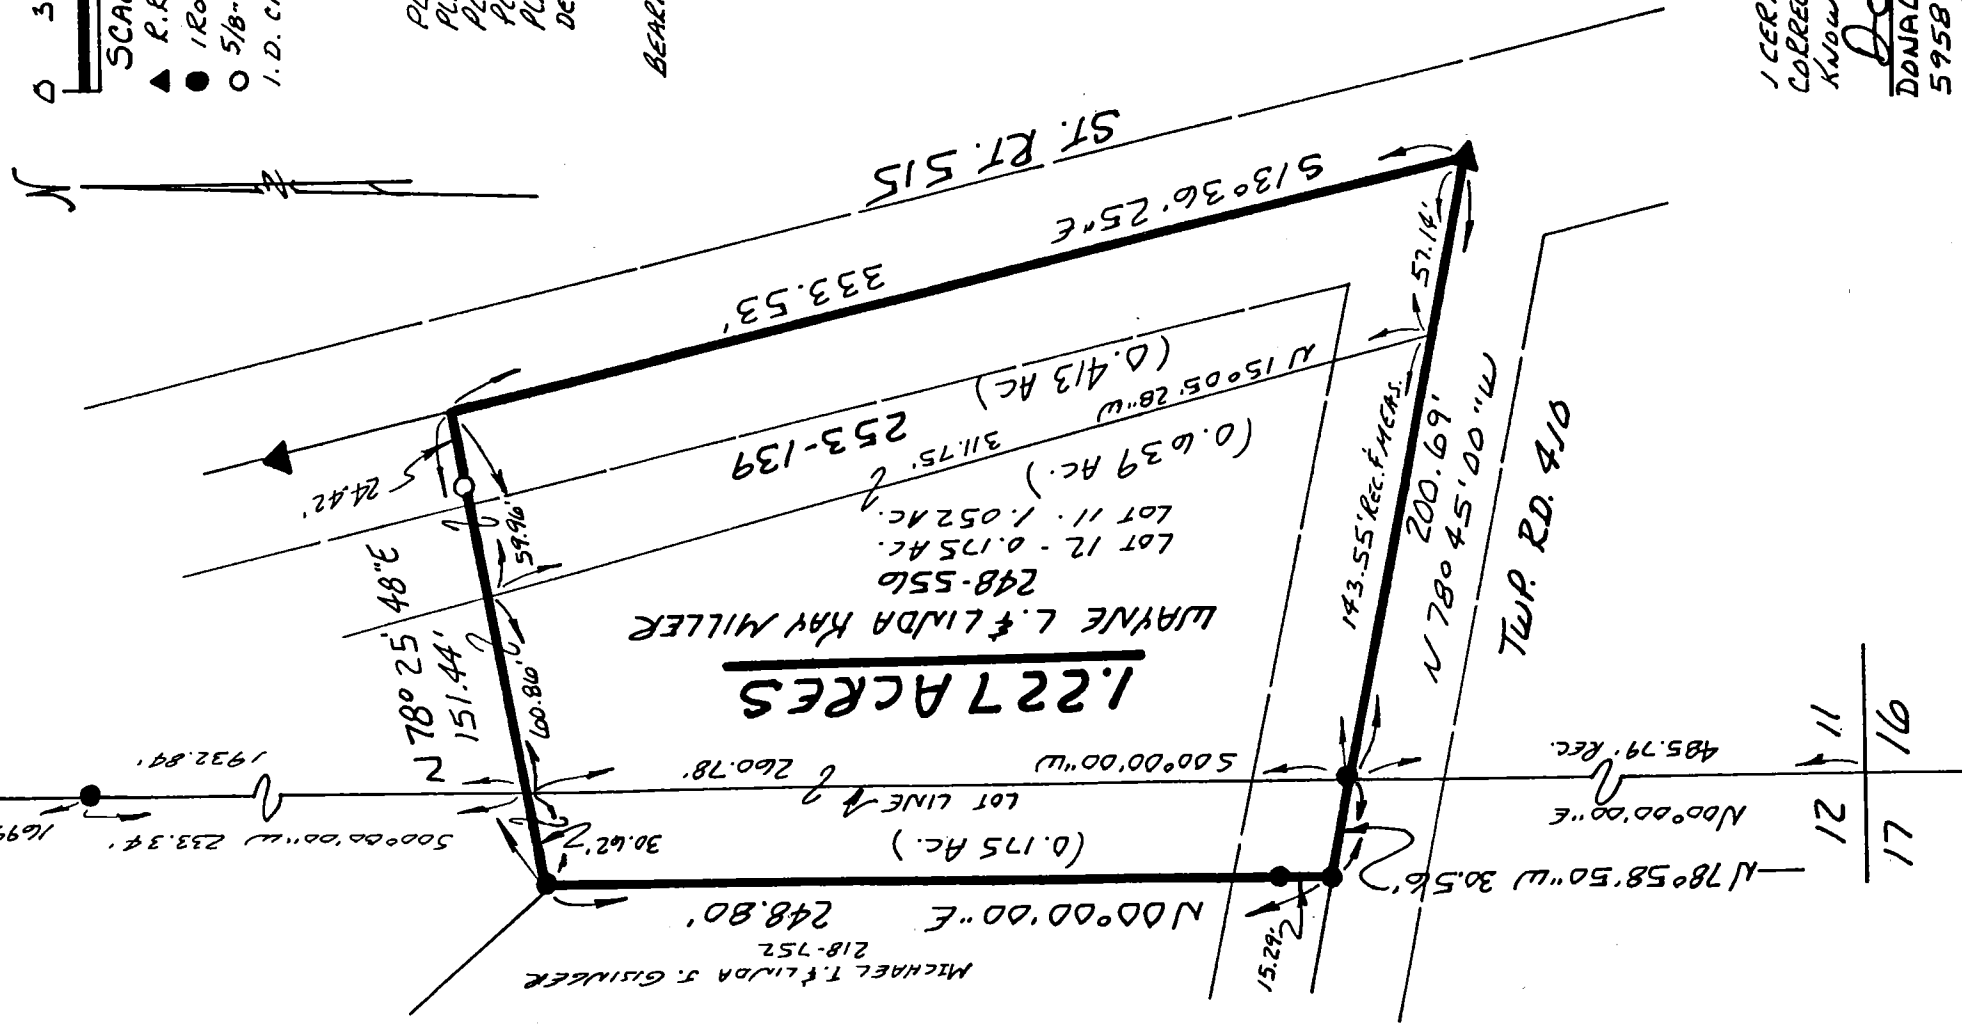

I CERTIFY THIS SURVEY TO BE
 CORRECT TO THE BEST OF MY
 KNOWLEDGE.

Donald C. Baker
 DONALD C. BAKER P.S. 6938
 5958 T.R. 322
 MILLERSBURG, OHIO 44654
 PH. (614) 674-4788

JULY 21, 1992