

ROAD VACATION PLAT
WALNUT CREEK TOWNSHIP
1ST. QTR., LOTS 8, 9 & 14
T-9 N; R-5 W
HOLMES COUNTY, OHIO

SURVEYED FOR: ABE MILLER

REFERENCES

DEED VOL. 219 PAGE 745
DEED VOL. 242 PAGE 945
DEED VOL. 261 PAGE 1017
BEARINGS FROM PLAT VOL. 2 PAGE 316

APPROVAL OF THE HOLMES
COUNTY COMMISSIONERS

I HEREBY CERTIFY THAT THE
HOLMES COUNTY COMMISSIONERS
HAVE APPROVED THE VACATION OF
THIS PORTION OF T.R. 412 AS SHOWN
HEREON.
RESOLUTION # _____

_____ DAY OF _____


CHAIRMAN, COUNTY COMMISSIONERS

0 200 400




SCALE: 1"=200'

- ▲ R.R. SPIKE FOUND
- 5/8" REBAR FOUND
- UNLESS OTHERWISE NOTED

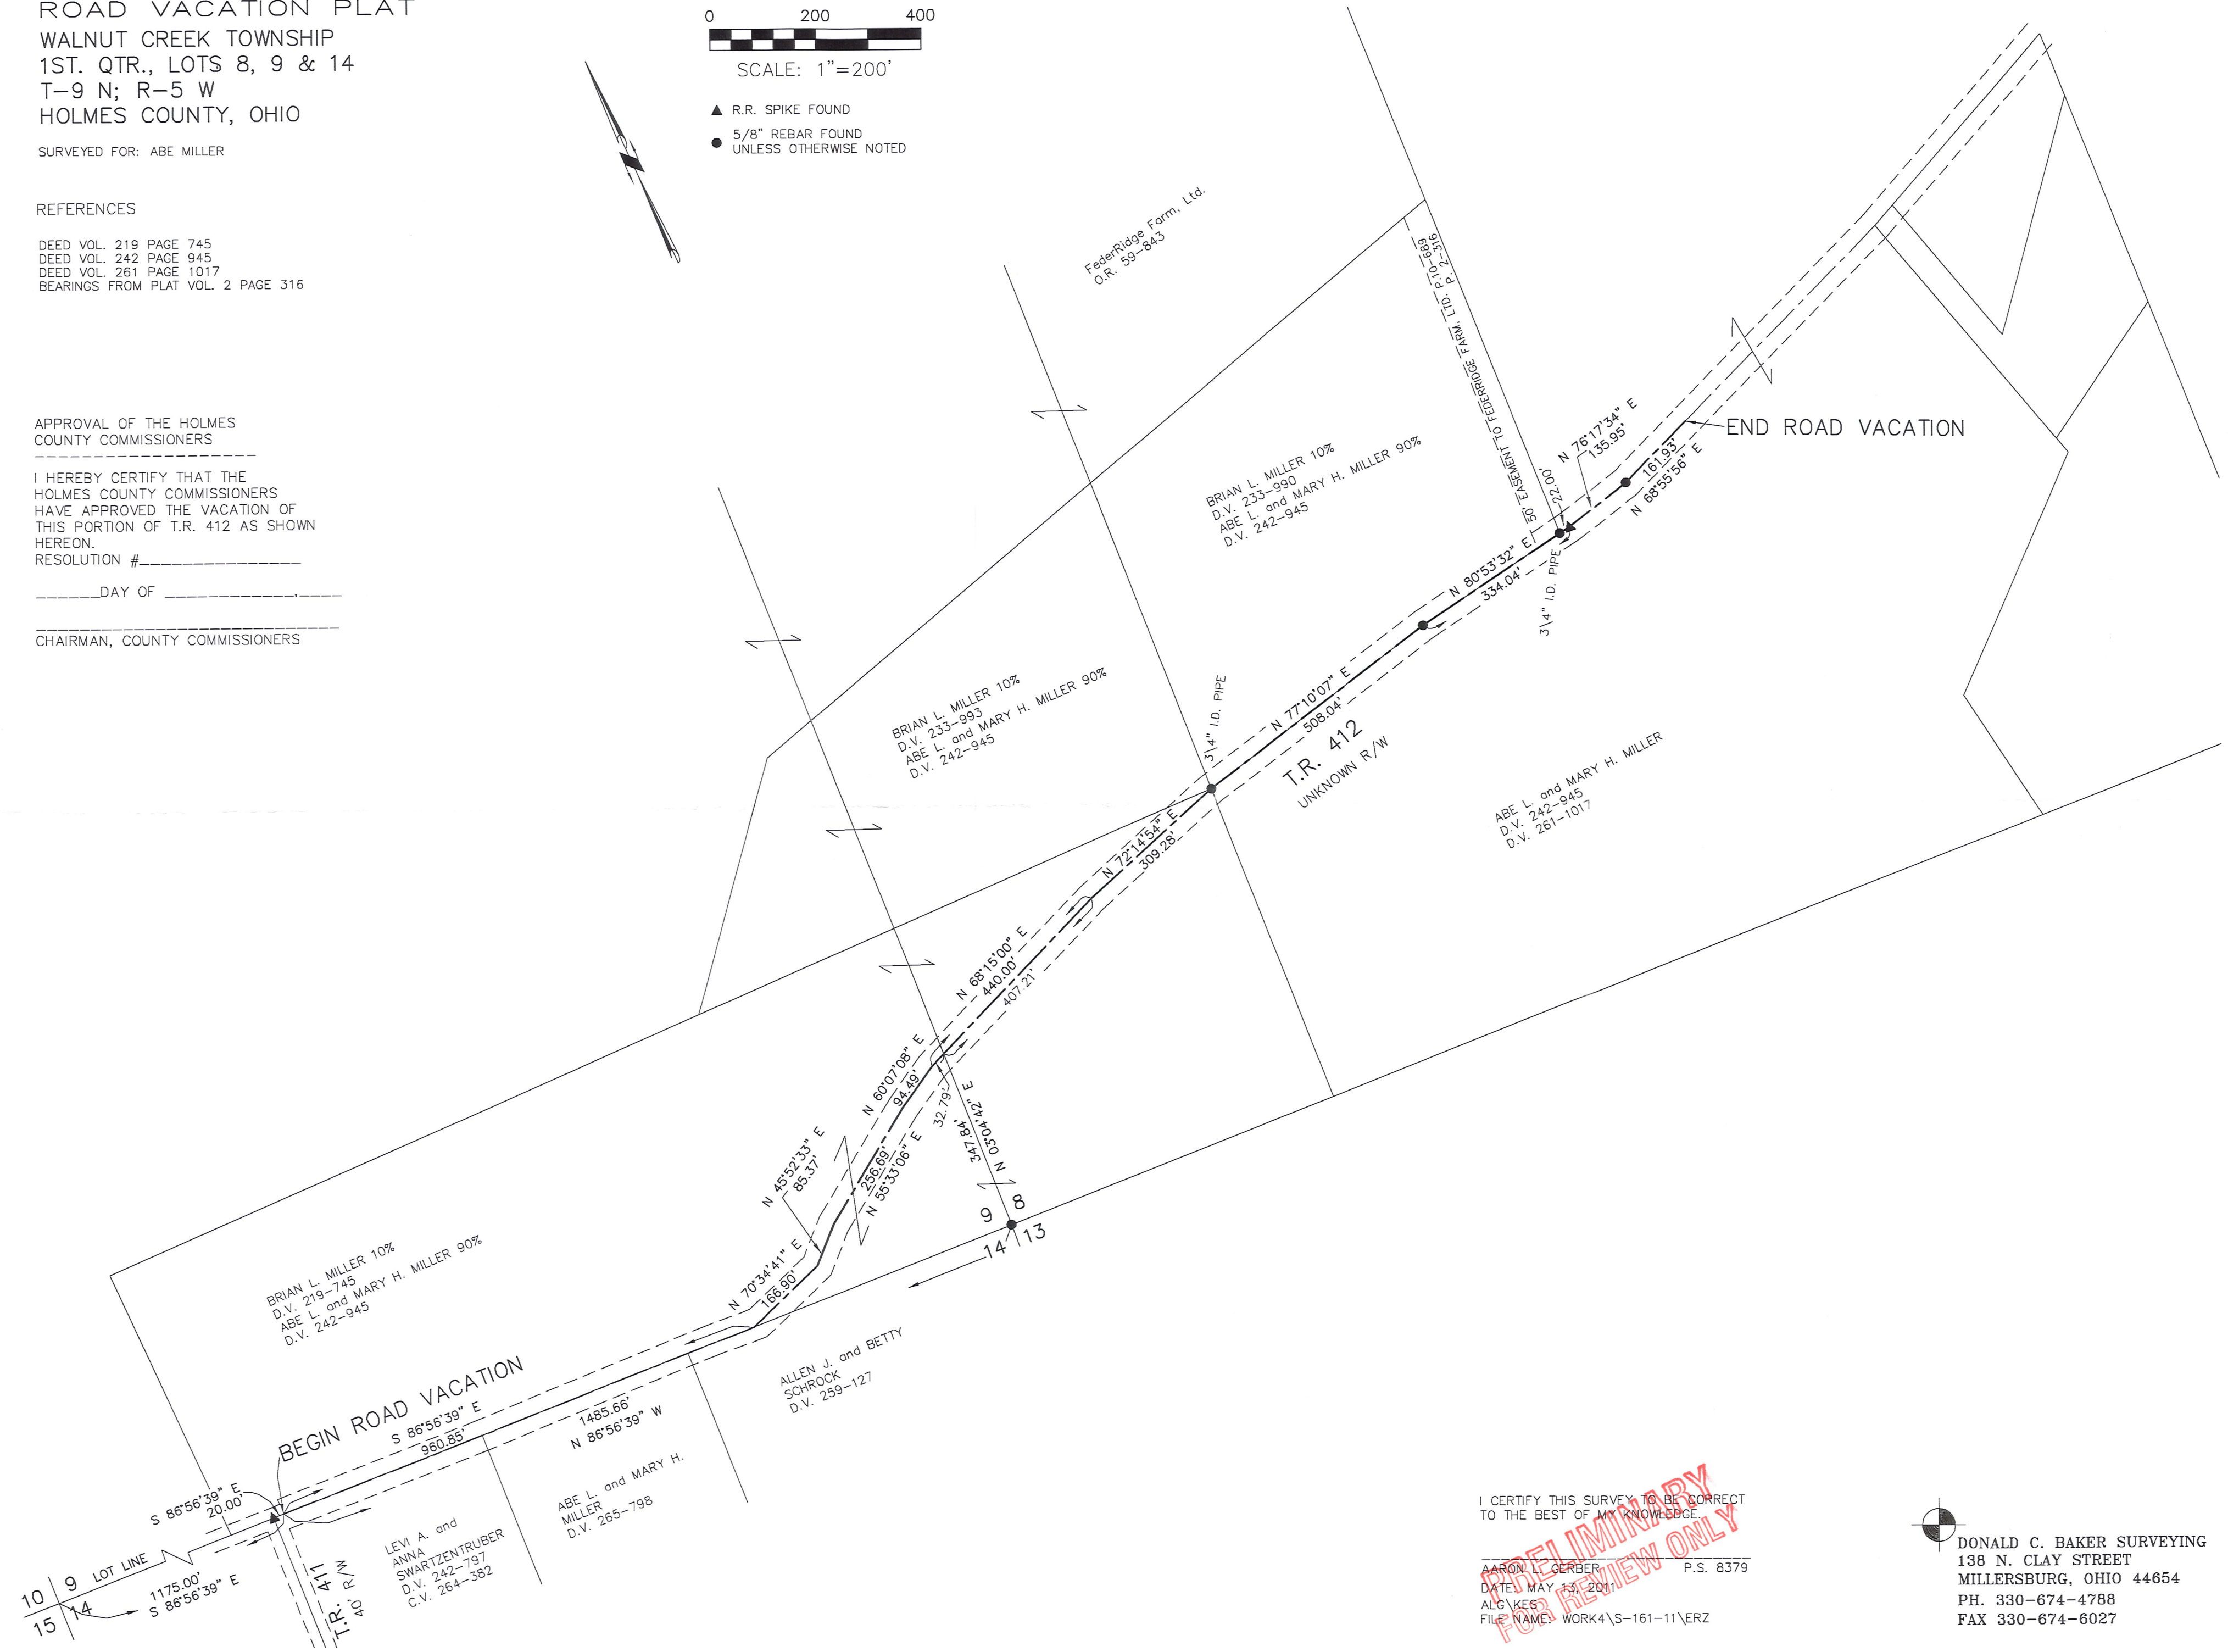

I CERTIFY THIS SURVEY TO BE CORRECT
TO THE BEST OF MY KNOWLEDGE.

AARON L. GERBER P.S. 8379
DATE: MAY 13, 2011
ALG KES
FILE NAME: WORK4\S-161-11\ERZ

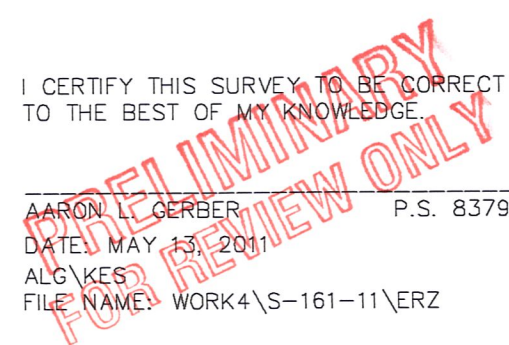

DONALD C. BAKER SURVEYING
138 N. CLAY STREET
MILLERSBURG, OHIO 44654
PH. 330-674-4788
FAX 330-674-6027