

WALNUT CREEK TOWNSHIP  
1ST QTR., LOTS 16 & 17  
T-9 N; R-5 W  
HOLMES COUNTY, OHIO

SURVEYED FOR: FERMAN WENGERD

0 200 400





SCALE: 1"=200'

- STONE FOUND
- ▲ R.R. SPIKE FOUND
- MAG NAIL FOUND
- 5/8" REBAR FOUND UNLESS OTHERWISE NOTED
- 5/8" REBAR SET WITH I.D. CAP I.D. CAP MARKED "BAKER SURVEYING LLC"

REFERENCES

- DEED VOL. 267 PAGE 784
- DEED VOL. 258 PAGE 957
- O.R. VOL. 36 PAGE 765
- O.R. VOL. 271 PAGE 734
- O.R. VOL. 281 PAGE 4808
- PLAT VOL. 17 PAGE 206
- PLAT VOL. 19 PAGE 4007
- PLAT VOL. 19 PAGE 4700
- PLAT VOL. 14 PAGE 705

BASIS OF BEARINGS FROM OHIO STATE PLANE COORDINATE SYSTEM, NORTH ZONE, N.A.D. 83, 2011 ADJUSTMENT

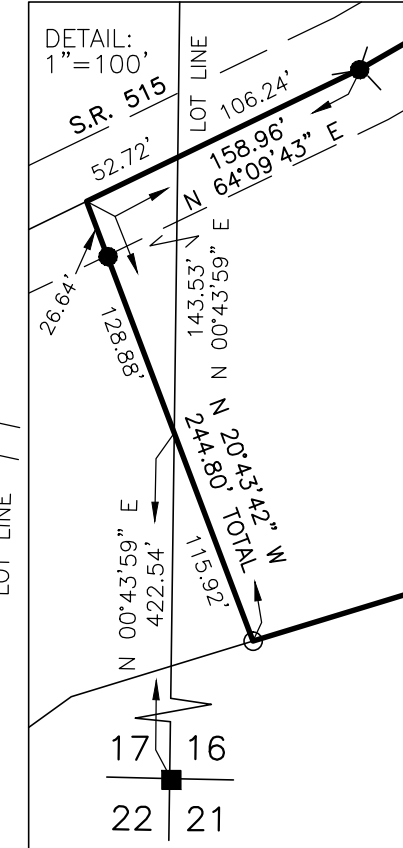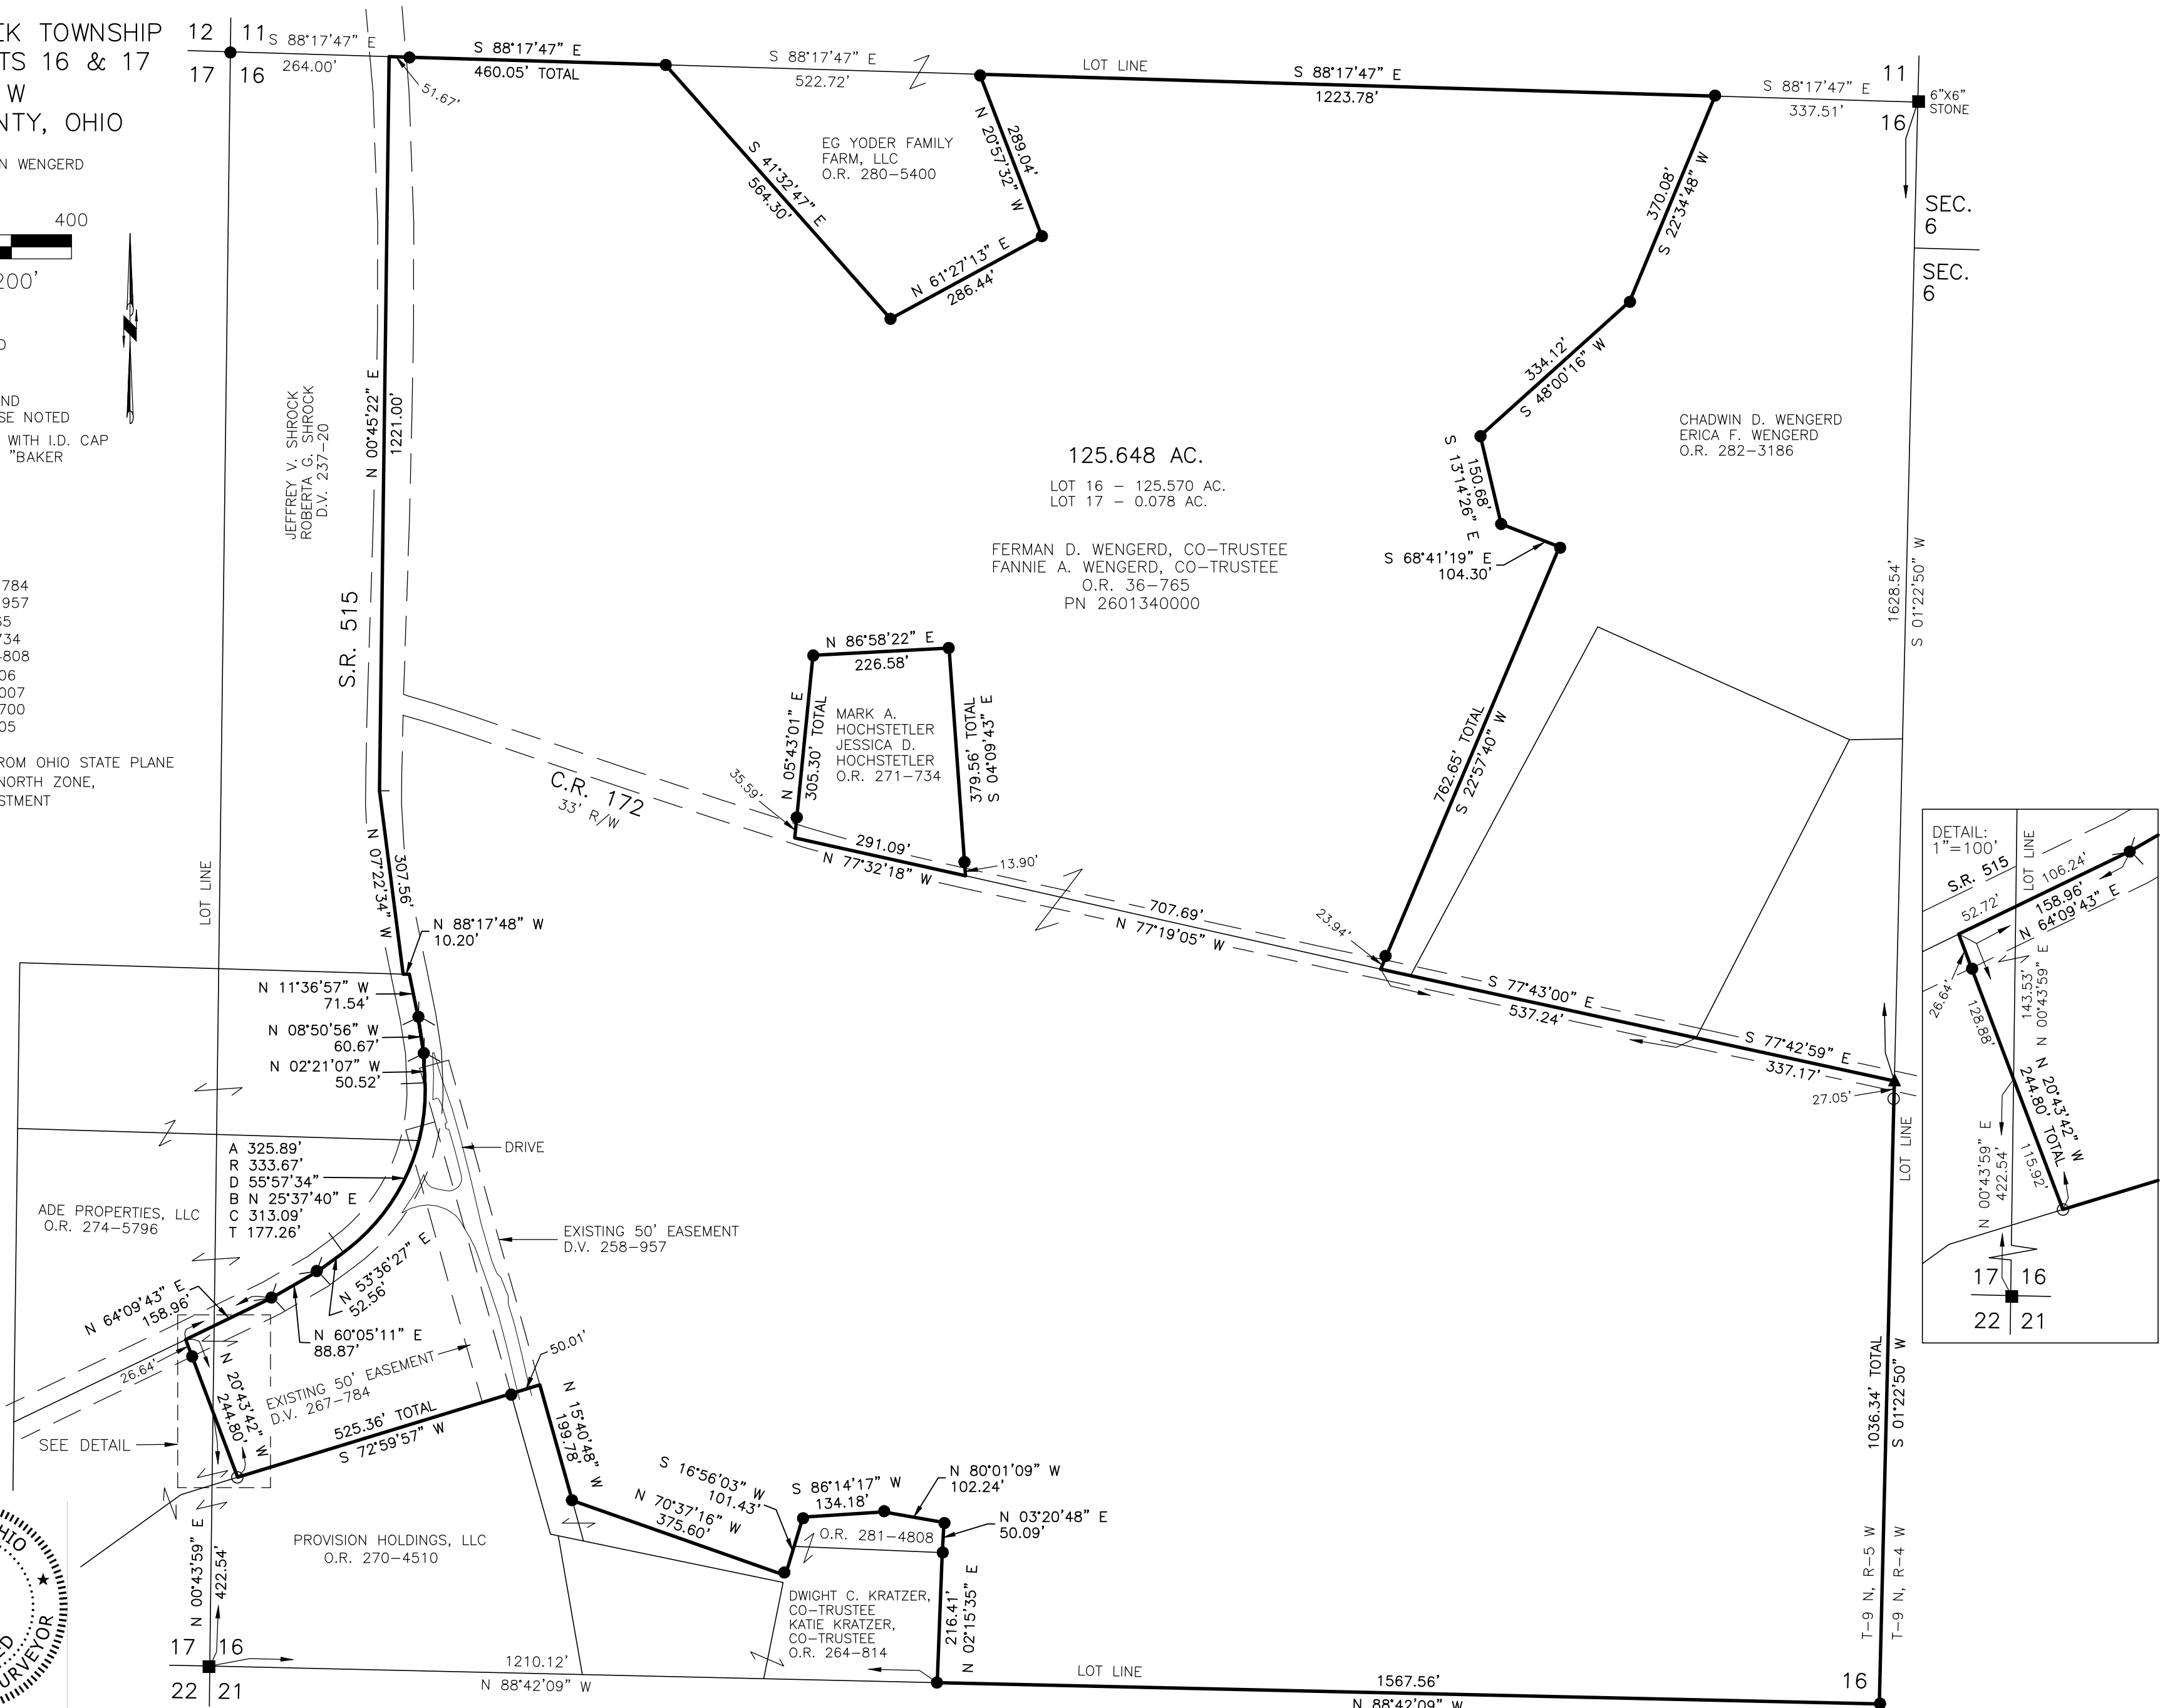

I CERTIFY THIS SURVEY TO BE CORRECT TO THE BEST OF MY KNOWLEDGE.  
A.L.G.  
AARON L. GERBER P.S. 8379  
DATE: AUG. 11, 2022  
ALG\GRB  
FILE NAME: WORK5\S-363-22\CNK

BAKER SURVEYING, LLC  
138 N. CLAY STREET  
MILLERSBURG, OHIO 44654  
PH. 330-674-4788  
EMAIL: bakersurveying@gmail.com

S 01°22'50" W  
223.46'  
8"x8" STONE WITH "X"  
SEC. 6  
SEC. 15