


APR 30 '12 AM 11:07

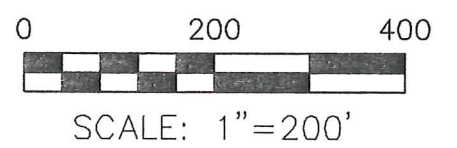


WALNUT CREEK TOWNSHIP
1ST. QTR., LOT 20
T-9 N; R-5 W
HOLMES COUNTY, OHIO

SURVEYED FOR: ADEN KEIM

REFERENCES

DEED VOL. 280 PAGE 147
O.R. VOL. 178 PAGE 2586
BEARINGS ASSUMED

- ▲ R.R. SPIKE FOUND
- 5/8" REBAR FOUND
UNLESS OTHERWISE NOTED
- 5/8" REBAR SET WITH I.D. CAP
I.D. CAP MARKED "BAKER 6938"

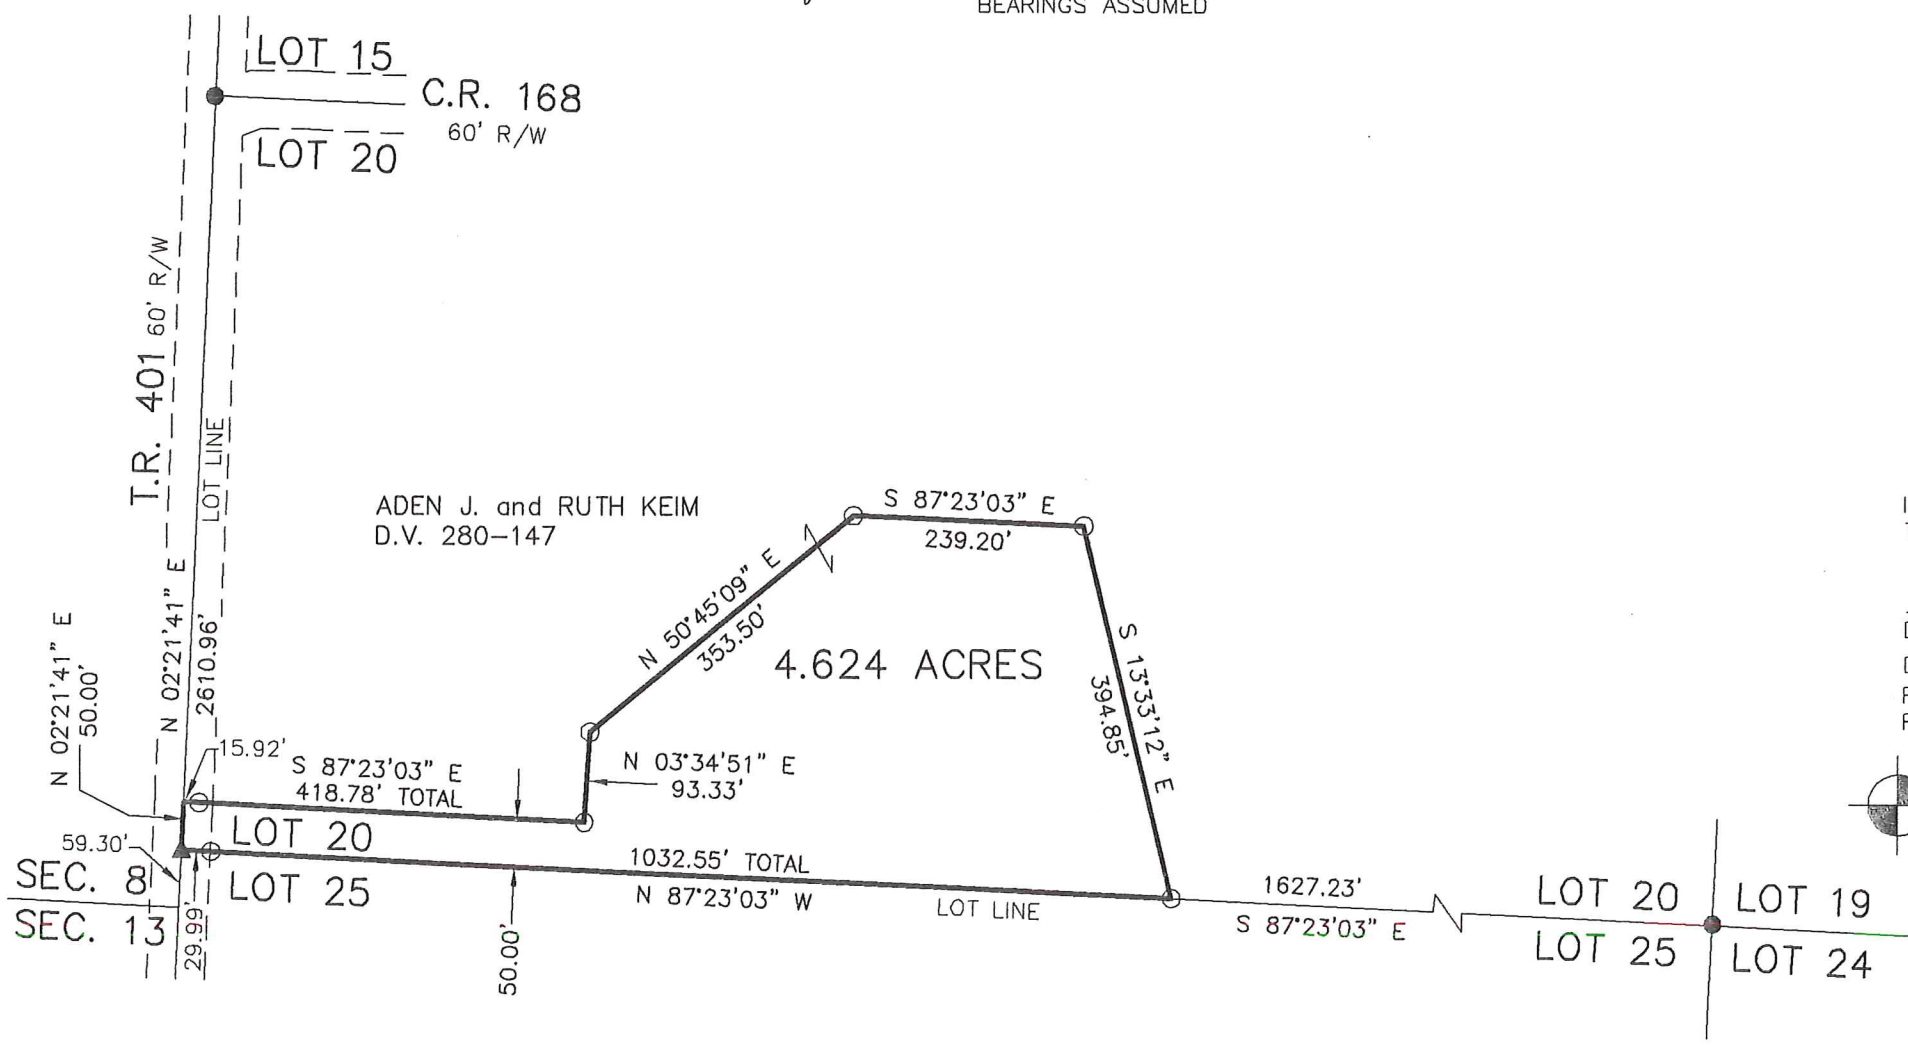

I CERTIFY THIS SURVEY TO BE CORRECT
TO THE BEST OF MY KNOWLEDGE

Donald C. Baker

DONALD C. BAKER P.S. 6938

DATE: APRIL 25, 2012

FDB: CUG

FILE NAME: WORK4\S-173-12\MLD



DONALD C. BAKER SURVEYING
138 N. CLAY STREET
MILLERSBURG, OHIO 44654
PH. 330-674-4788
FAX 330-674-6027

PRELIMINARY
FOR REVIEW ONLY