


WALNUT CREEK TOWNSHIP
 1ST. QTR., LOT 25
 T-9 N; R-5 W
 HOLMES COUNTY, OHIO

SURVEYED FOR: OWEN YODER

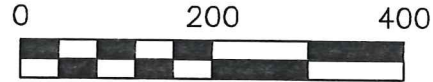


SCALE: 1"=200'

- ▲ R.R. SPIKE FOUND
- 5/8" REBAR FOUND
UNLESS OTHERWISE NOTED
- 5/8" REBAR SET WITH I.D. CAP
I.D. CAP MARKED "BAKER 6938"




I CERTIFY THIS SURVEY TO BE CORRECT
 TO THE BEST OF MY KNOWLEDGE.

DONALD C. BAKER P.S. 6938
 DATE: SEPT.15, 2015
 FDB\KES
 FILE NAME: WORK4\S-384-15

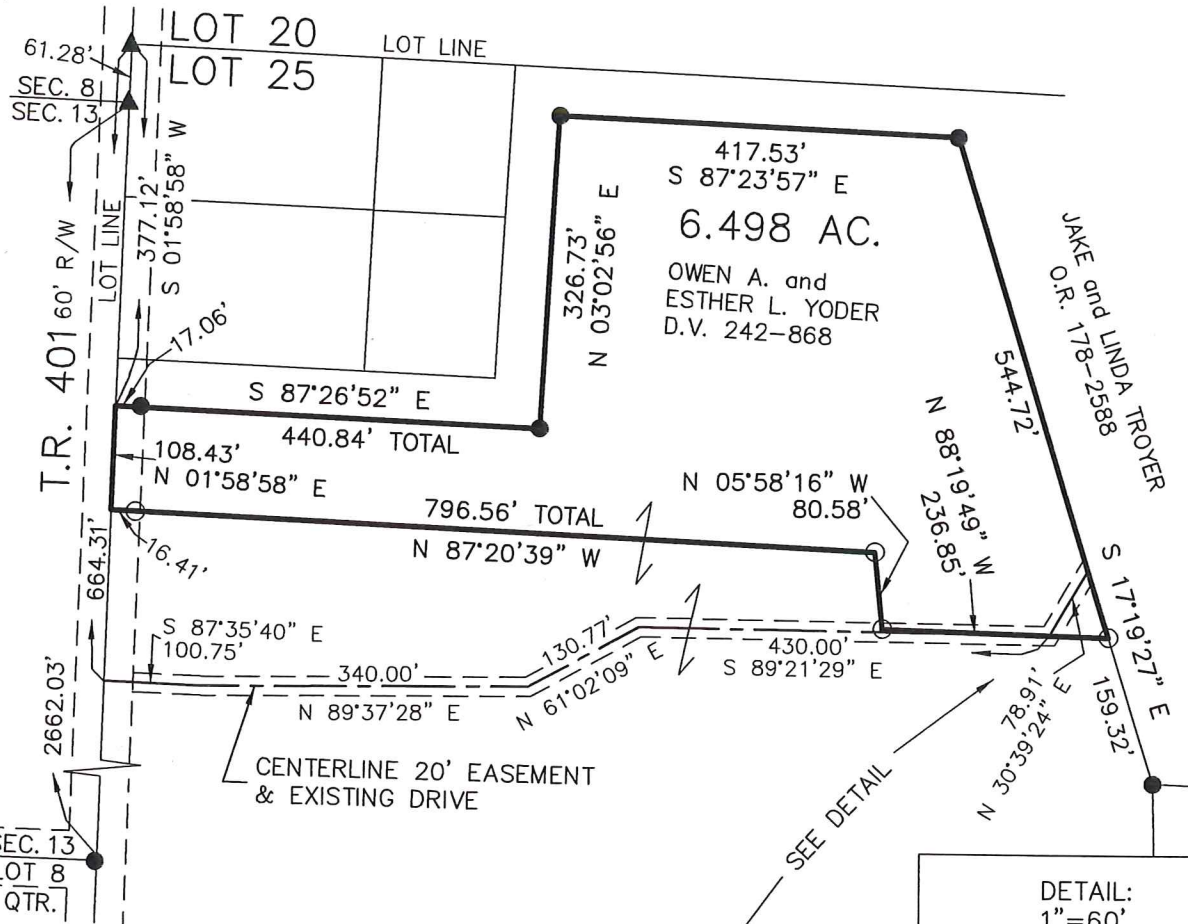

REFERENCES
 DEED VOL. 242 PAGE 868
 O.R. VOL. 178 PAGE 2588
 PLAT VOL. 19 PAGE 330
 PLAT VOL. 19 PAGE 1365
 PLAT VOL. 19 PAGE 2592
 BEARINGS FROM
 PLAT VOL. 19 PAGE 330

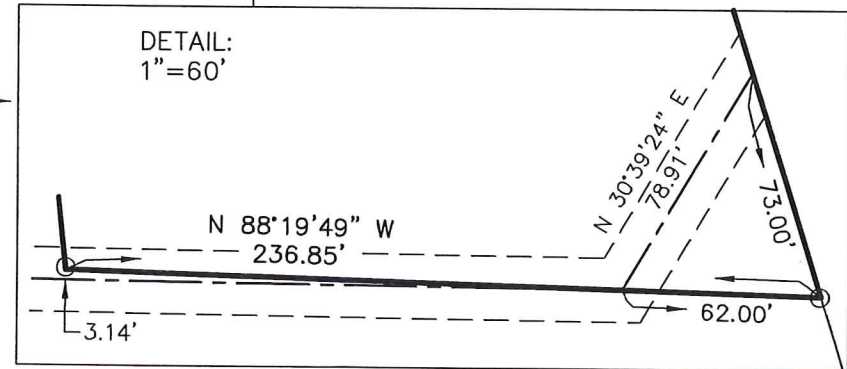

DONALD C. BAKER SURVEYING
 138 N. CLAY STREET
 MILLERSBURG, OHIO 44654
 PH. 330-674-4788
 FAX 330-674-6027