


WALNUT CREEK TOWNSHIP
 3RD. QTR., LOTS 4 & 5
 T-9 N; R-5 W
 HOLMES COUNTY, OHIO

SURVEYED FOR: DEBORAH TROYER

REFERENCES

- DEED VOL. 226 PAGE 843
- DEED VOL. 254 PAGE 351
- DEED VOL. 265 PAGES 190 & 193
- O.R. VOL. 47 PAGES 64 & 229
- O.R. VOL. 185 PAGE 2848
- O.R. VOL. 186 PAGE 370
- O.R. VOL. 187 PAGE 2949
- PLAT VOL. 14 PAGE 551
- PLAT VOL. 17 PAGE 390
- PLAT VOL. 18 PAGE 263
- PLAT VOL. 19 PAGES 608 & 667
- BEARINGS FROM PLAT VOL. 14 PAGE 551

OCT 24 '08 AM 10:16

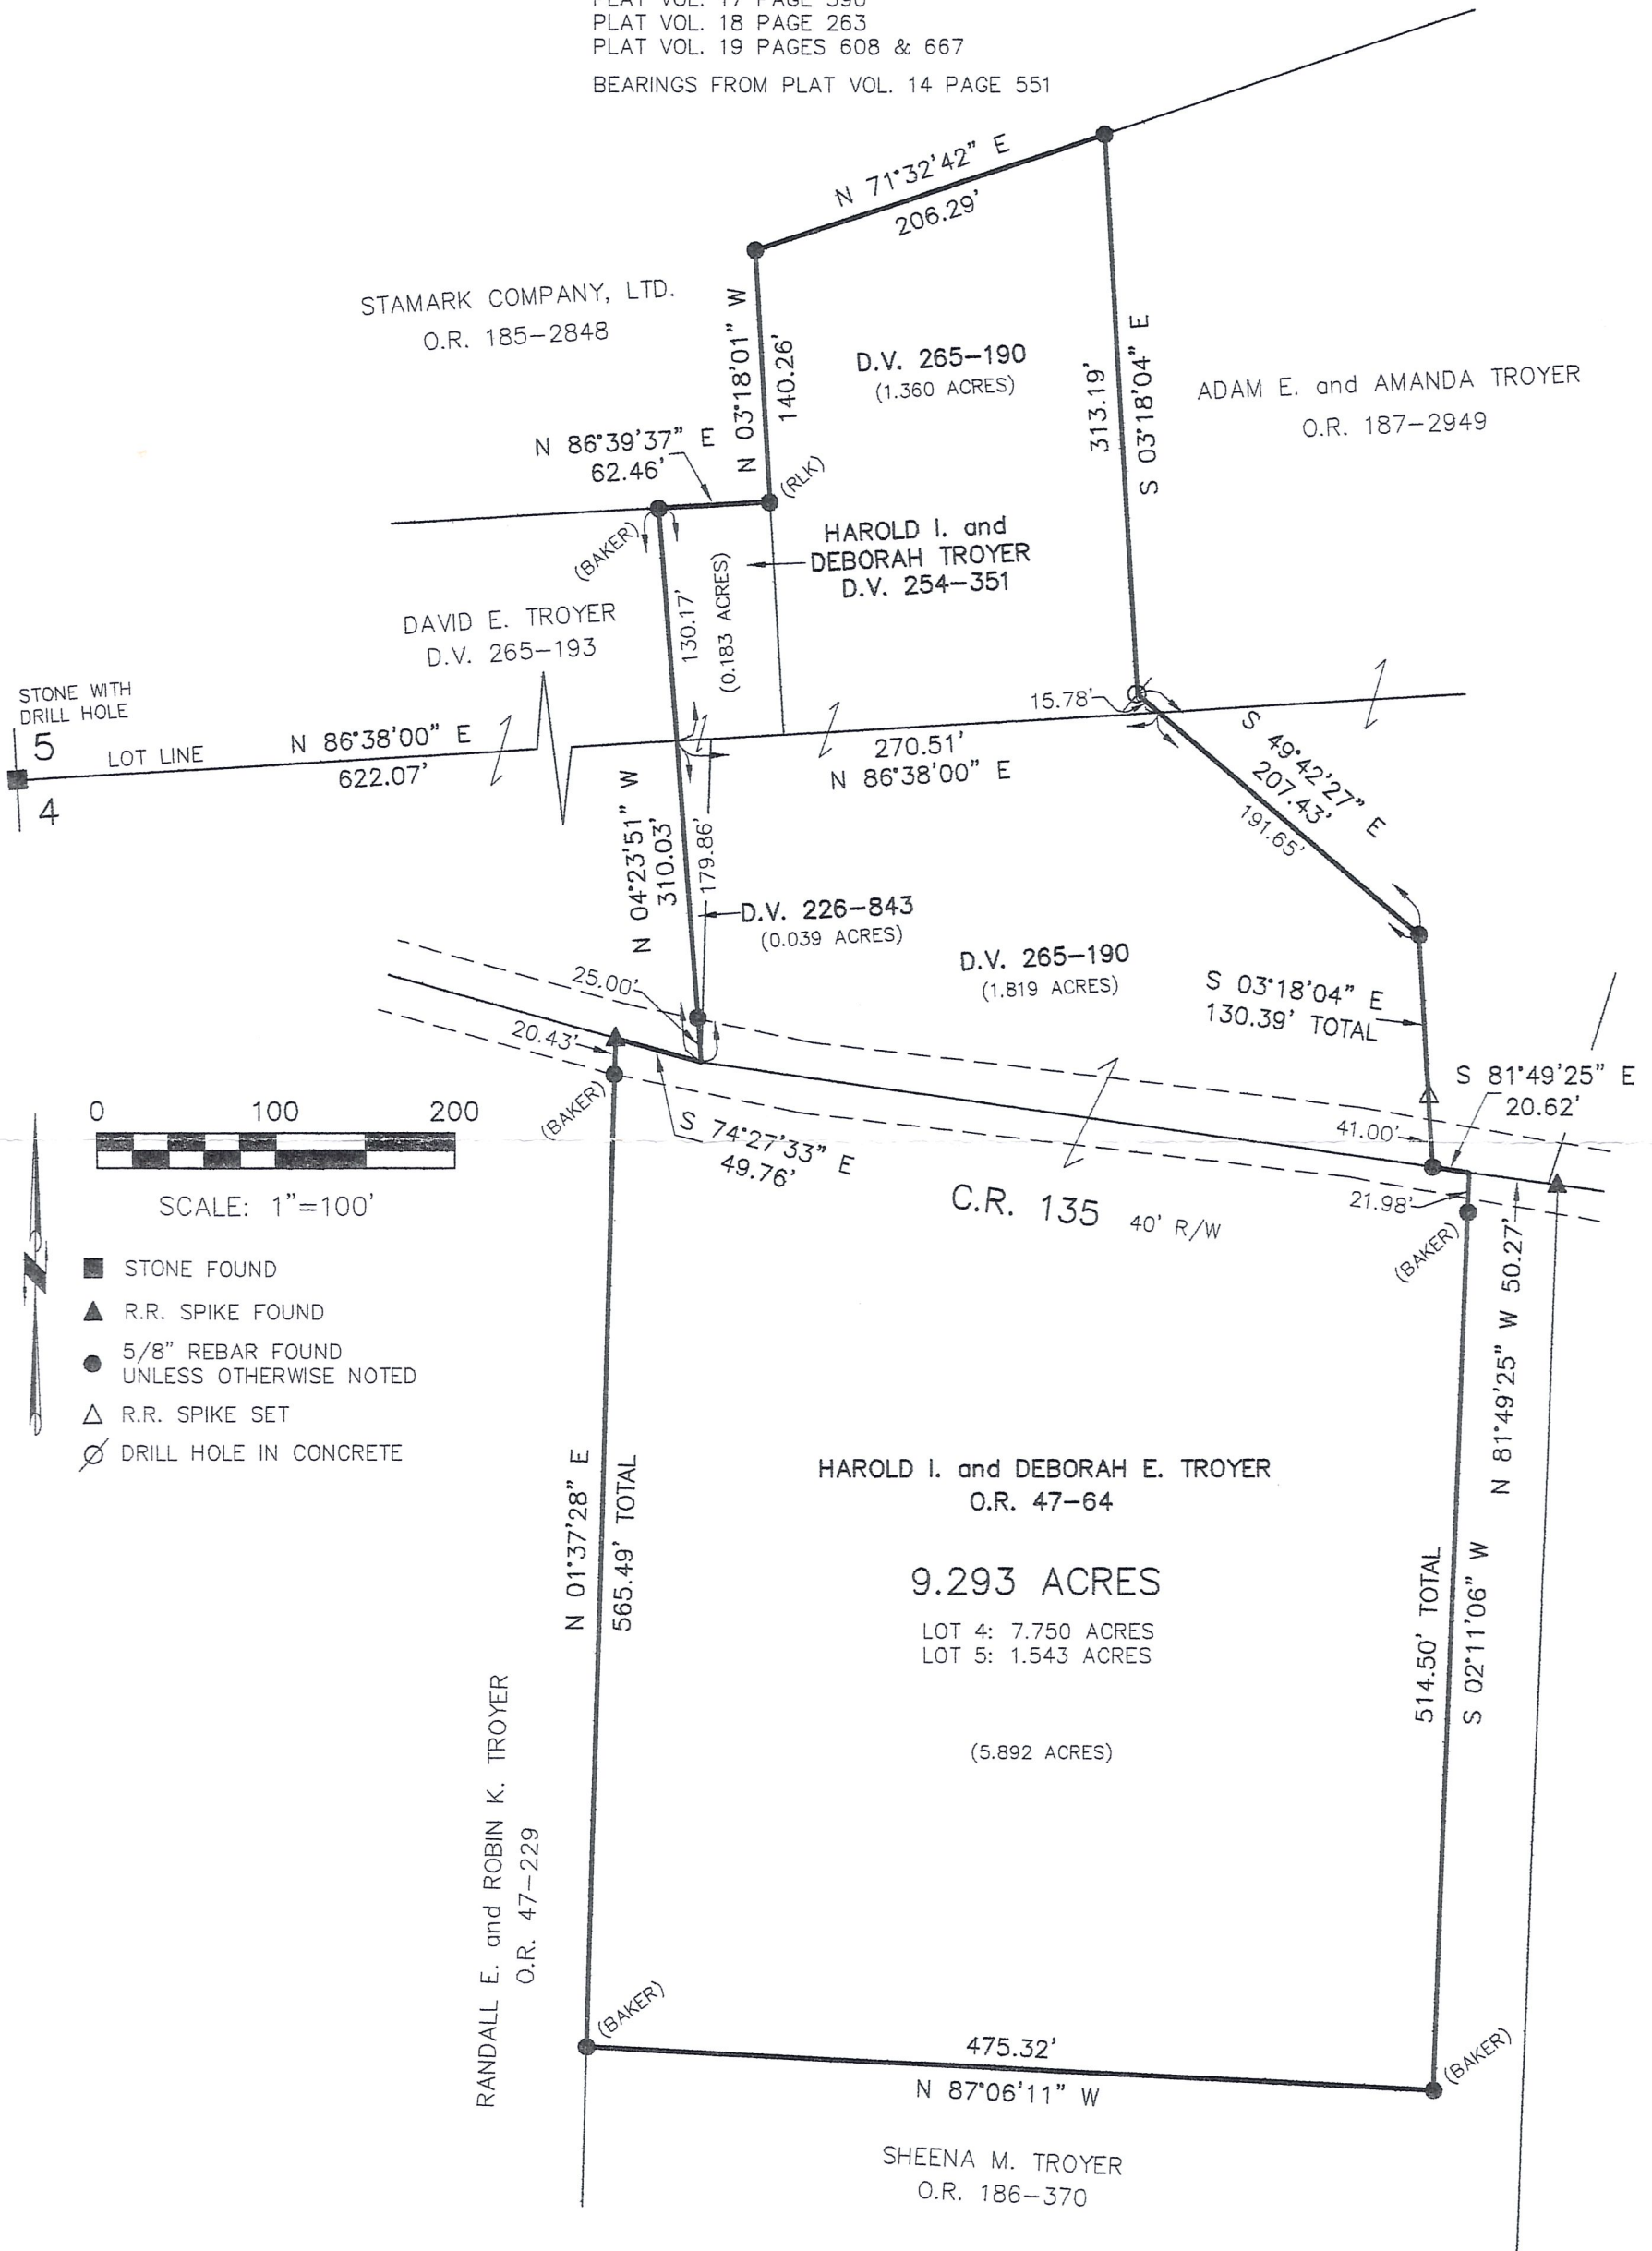

I CERTIFY THIS SURVEY TO BE CORRECT TO THE BEST OF MY KNOWLEDGE

PRELIMINARY FOR REVIEW ONLY

ERIC R. ZAUGG P.S. 8309
 DATE: OCT 22, 2008
 ERZ/KES
 File Name: WORK2\S-496-08\ERZ

DONALD C. BAKER SURVEYING
 138 N. CLAY ST.
 MILLERSBURG, OHIO, 44654
 PH. 330-674-4788
 FAX. 330-674-6027