

WALNUT CREEK TOWNSHIP
3RD. QTR., LOT 4
T-9 N; R-5 W

BERLIN TOWNSHIP
3RD. QTR., LOT 13
T-9 N; R-5 W
HOLMES COUNTY, OHIO


SURVEYED FOR: ALLEN MILLER

0 200 400




SCALE: 1"=200'

- STONE FOUND
- 5/8" REBAR FOUND UNLESS OTHERWISE NOTED
- 5/8" REBAR SET WITH I.D. CAP I.D. CAP MARKED "BAKER 6938"

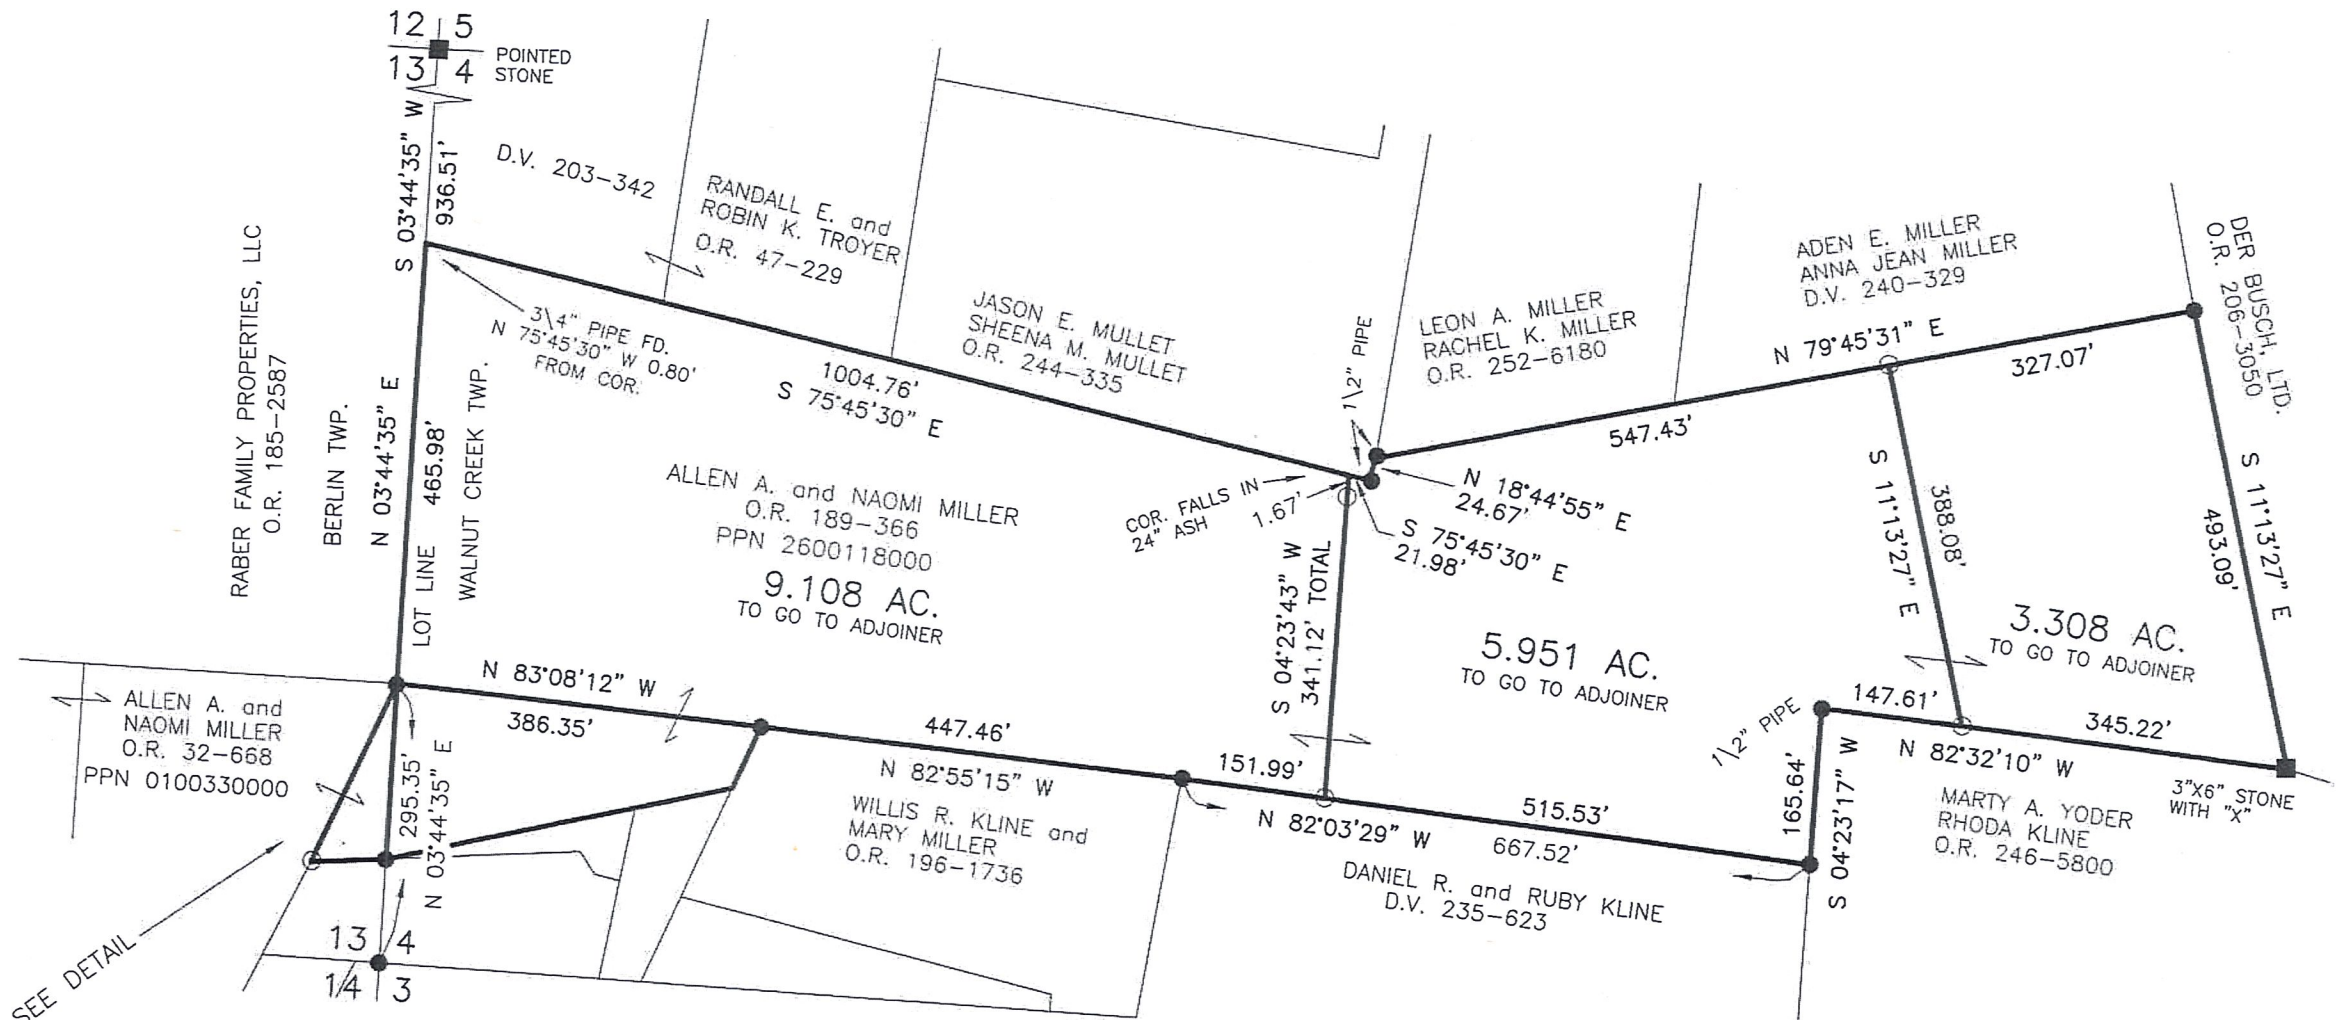


SEE DETAIL

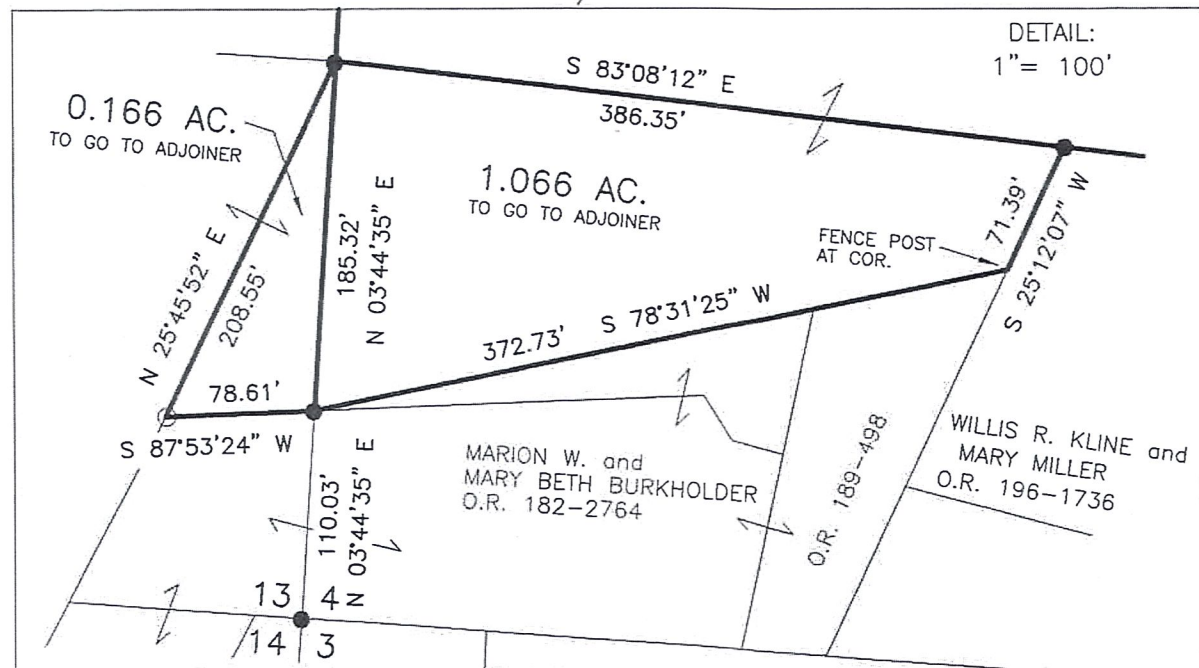


REFERENCES

- DEED VOL. 240 PAGE 329
- O.R. VOL. 32 PAGE 668
- O.R. VOL. 189 PAGE 366
- PLAT VOL. 19 PAGE 2755
- PLAT VOL. 11 PAGE 149
- PLAT VOL. 19 PAGE 608
- PLAT VOL. 17 PAGE 390
- PLAT VOL. 19 PAGE 581
- PLAT VOL. 17 PAGE 642
- PLAT VOL. 12 PAGE 228
- PLAT VOL. 19 PAGE 444
- BEARINGS FROM PLAT VOL. 19 PAGE 2755

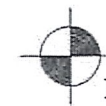

BAKER SURVEYING, LLC
138 N. CLAY STREET
MILLERSBURG, OHIO 44654
PH. 330-674-4788
FAX 330-674-6027
EMAIL: bakersurveying@gmail.com

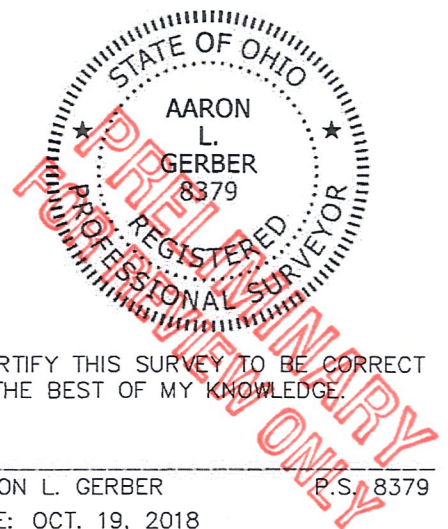

I CERTIFY THIS SURVEY TO BE CORRECT TO THE BEST OF MY KNOWLEDGE.

AARON L. GERBER P.S. 8379
DATE: OCT. 19, 2018
ALG\BJM
FILE NAME: WORK5\S-546-18