

WALNUT CREEK TOWNSHIP
 3RD QTR., LOT 4
 T-9 N; R-5 W
 HOLMES COUNTY, OHIO

SURVEYED FOR: HAROLD TROYER

0 100 200



SCALE: 1"=100'

- STONE FOUND
- 5/8" REBAR FOUND
UNLESS OTHERWISE NOTED
- 5/8" REBAR SET WITH I.D. CAP
I.D. CAP MARKED "BAKER
SURVEYING LLC"

REFERENCES

- O.R. VOL. 216 PAGE 1058
- O.R. VOL. 216 PAGE 1061
- O.R. VOL. 244 PAGE 335
- O.R. VOL. 266 PAGE 52
- PLAT VOL. 19 PAGE 608
- PLAT VOL. 19 PAGE 667
- PLAT VOL. 19 PAGE 1637

BASIS OF BEARINGS FROM
 OHIO STATE PLANE COORDINATE
 SYSTEM, NORTH ZONE, N.A.D. 83
 (2011 ADJUSTMENT)



I CERTIFY THIS SURVEY TO BE CORRECT
 TO THE BEST OF MY KNOWLEDGE.


Al

AARON L. GERBER P.S. 8379

DATE: JUNE 2, 2022

TAB\VJD

FILE NAME: WORK6\S-293-22\CNK

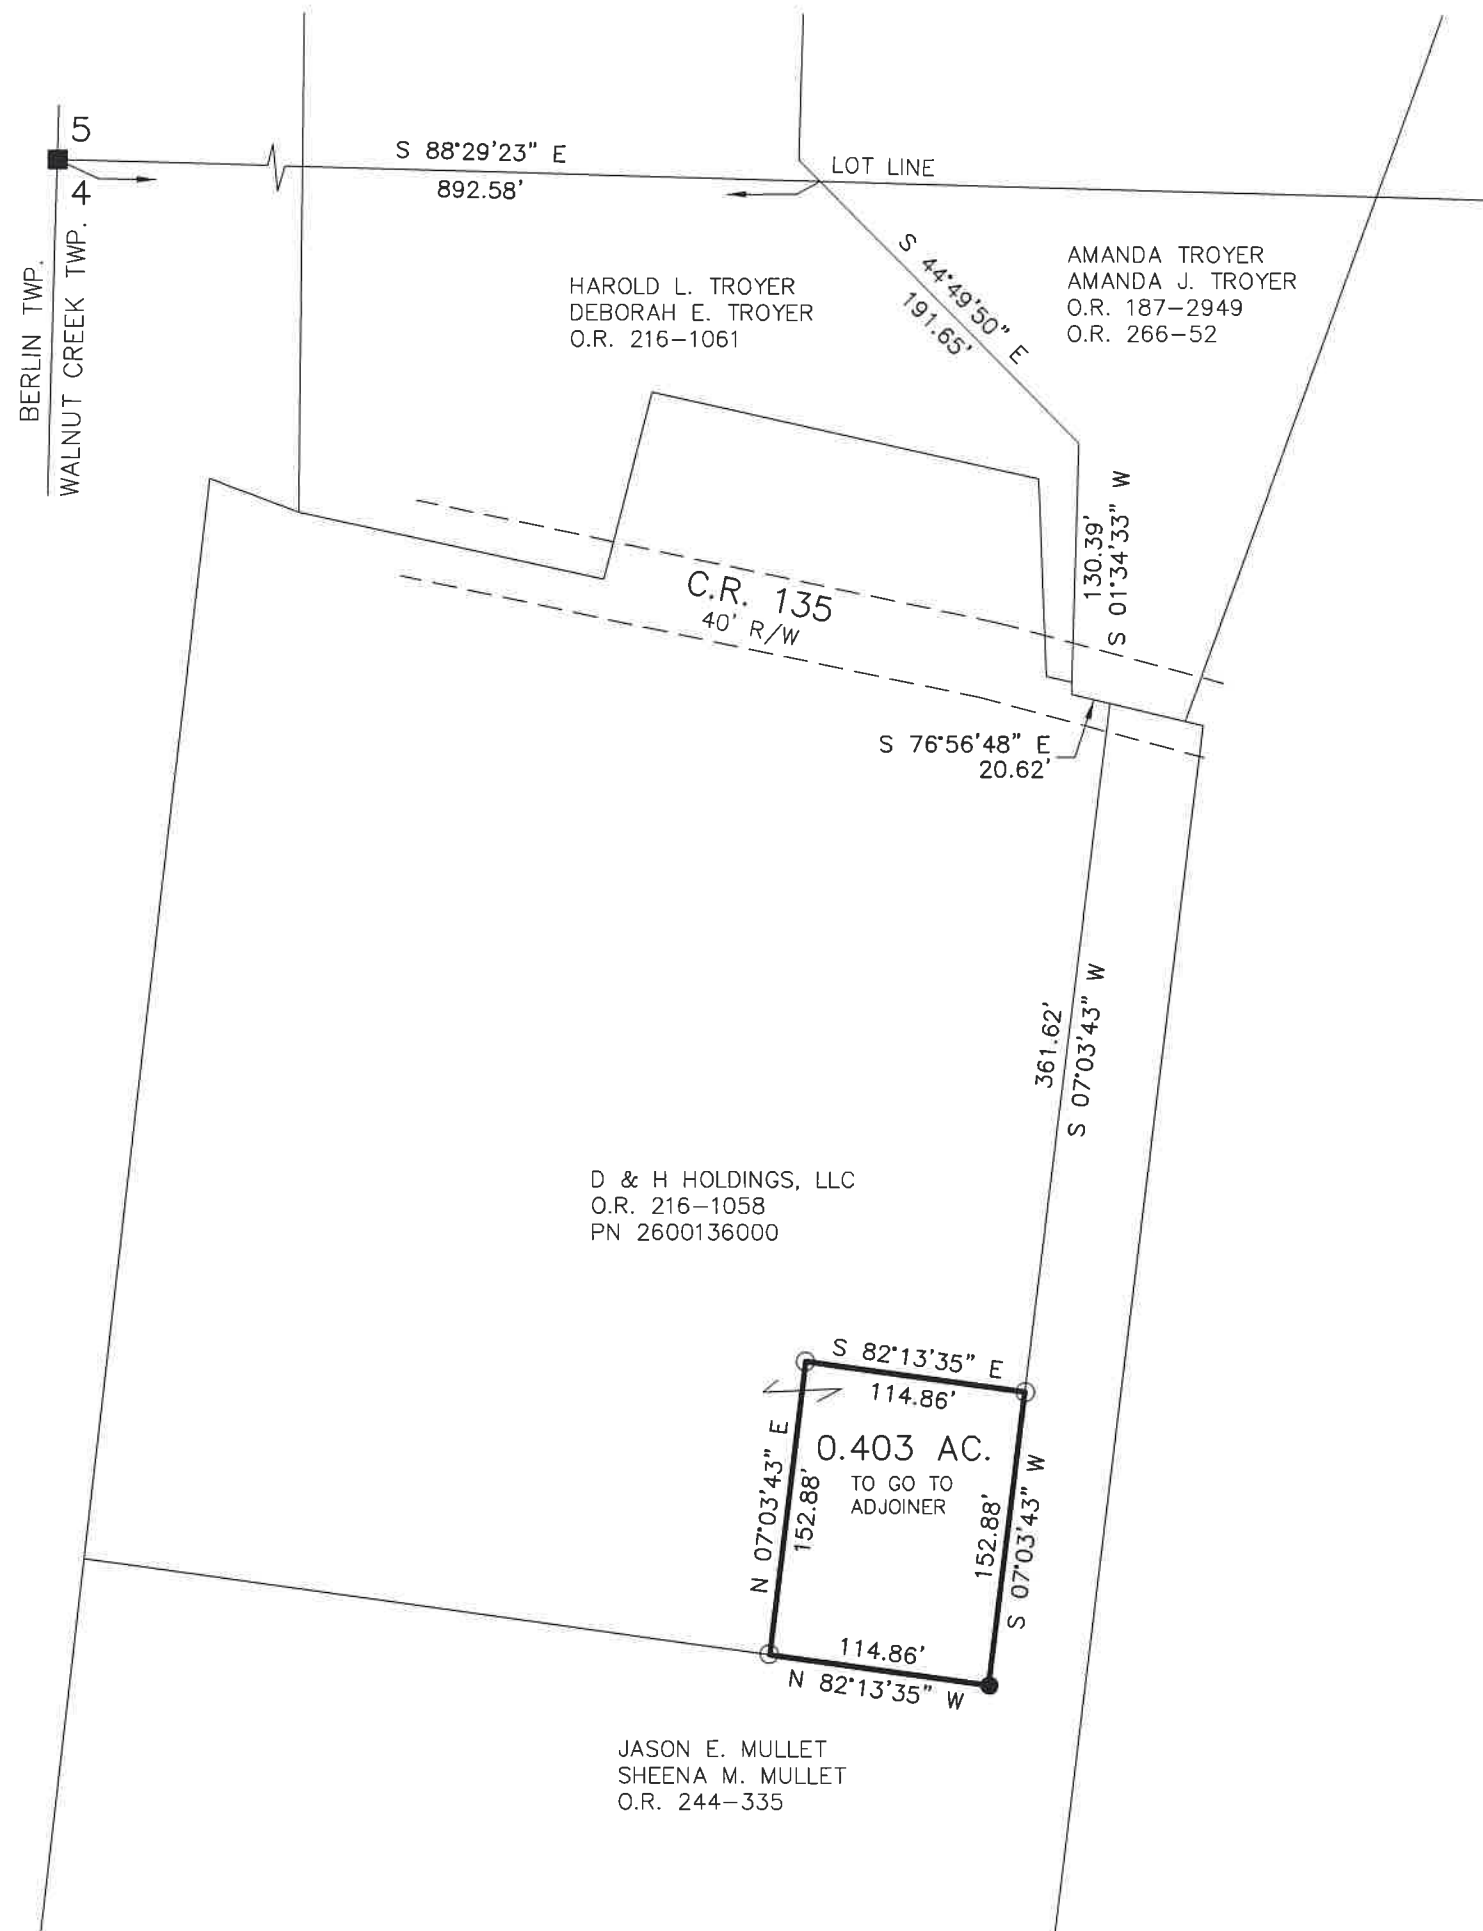

BAKER SURVEYING, LLC
 138 N. CLAY STREET
 MILLERSBURG, OHIO 44654
 PH. 330-674-4788
 EMAIL: bakersurveying@gmail.com