


REFERENCES:



DEED VOL. 271 PAGE 231	
" " 256 " 249	
" " 182 " 494	
" " 243 " 541	
" " 237 " 847	

BEARINGS FROM PLAT VOL. 12 PAGE 227

WALNUT CREEK TOWNSHIP
S.W. QTR. SECTION 11
T-9N ; R-5W
HOLMES COUNTY, OHIO

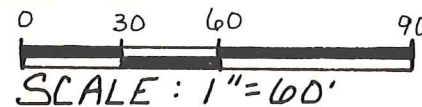

- ▲ R.R. SPIKE FOUND
- IRON PIN FOUND
- △ R.R. SPIKE SET
- 5/8" REBAR WITH I.D. CAP SET
- I.D. CAP MARKED "BAKER 6938"

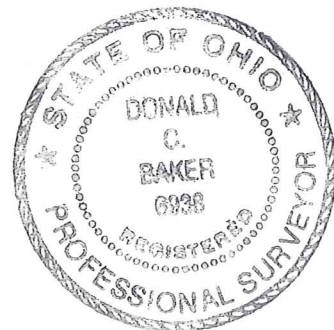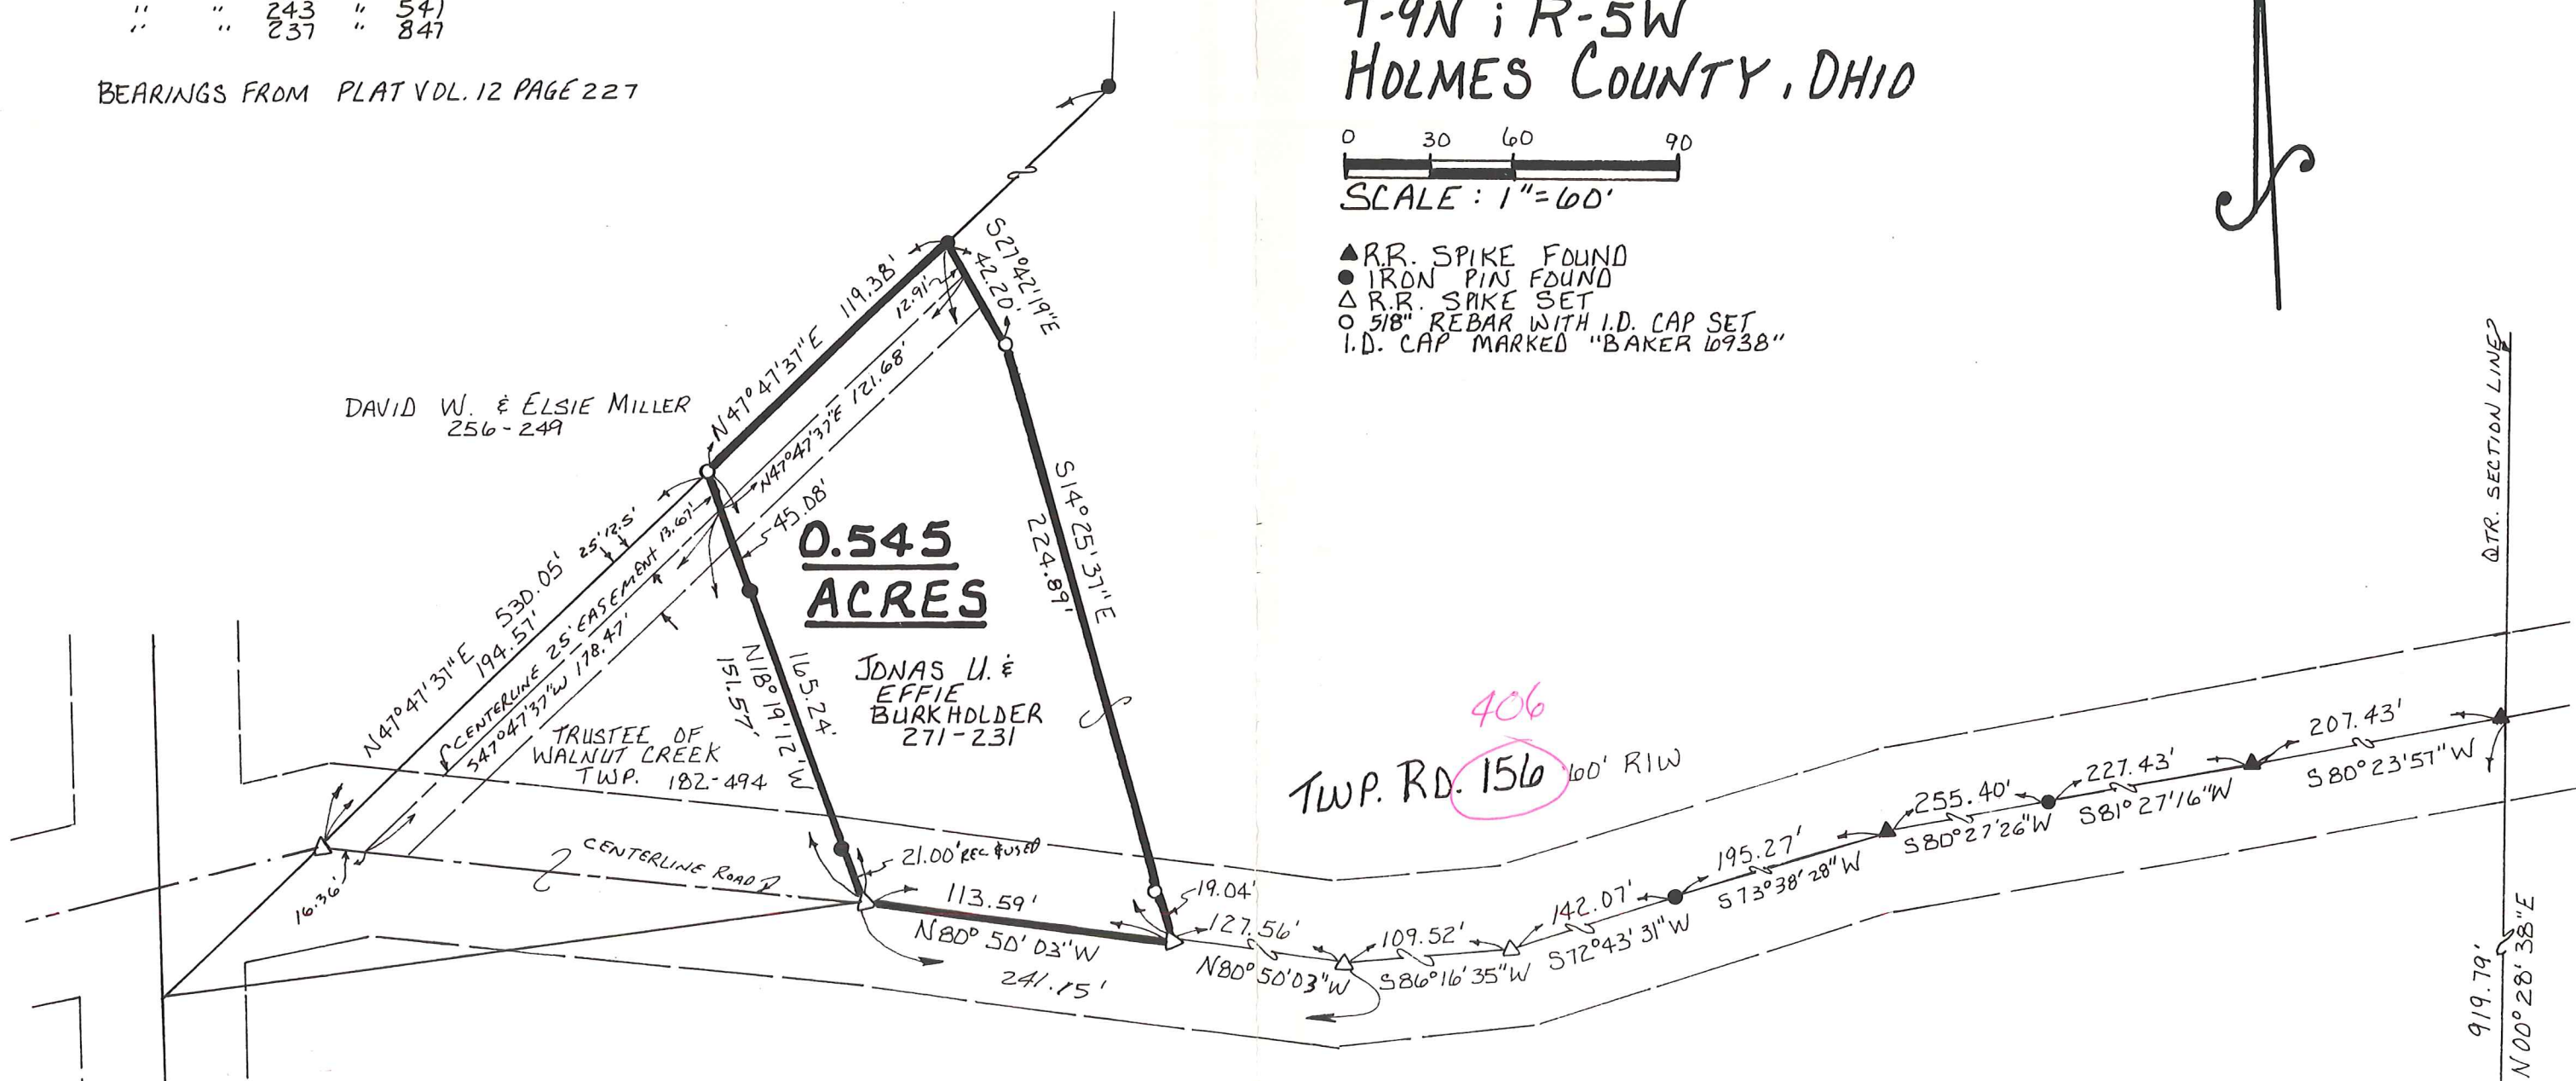

I CERTIFY THIS SURVEY TO BE CORRECT TO THE BEST OF MY KNOWLEDGE.

Donald C. Baker
DONALD C. BAKER P.S. 6938
5958 T. R. 322
MILLERSBURG, OHIO 44654
PH: (330) 674-4788
OCTOBER 1, 1996

SURVEYED FOR WALNUT CREEK TWP. TRUSTEES