



REFERENCES:

DEED VOL. 233	PAGE 895
" " 269	" 401
" " 267	" 700
" " 190	" 718
" " 258	" 213
PLAT VOL. 7	PAGE 449
" " 10	" 682
" " 8	" 418

WALNUT CREEK TOWNSHIP
N. E. QTR. SECTION 18
T-9N; R-5W
HOLMES COUNTY, OHIO

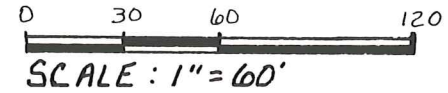

- STONE FOUND
 - IRON PIN FOUND
 - 5/8" REBAR WITH I.D. CAPSET
 - I.D. CAP MARKED "BAKER 6938"
- SURVEYED FOR MERVIN MILLER

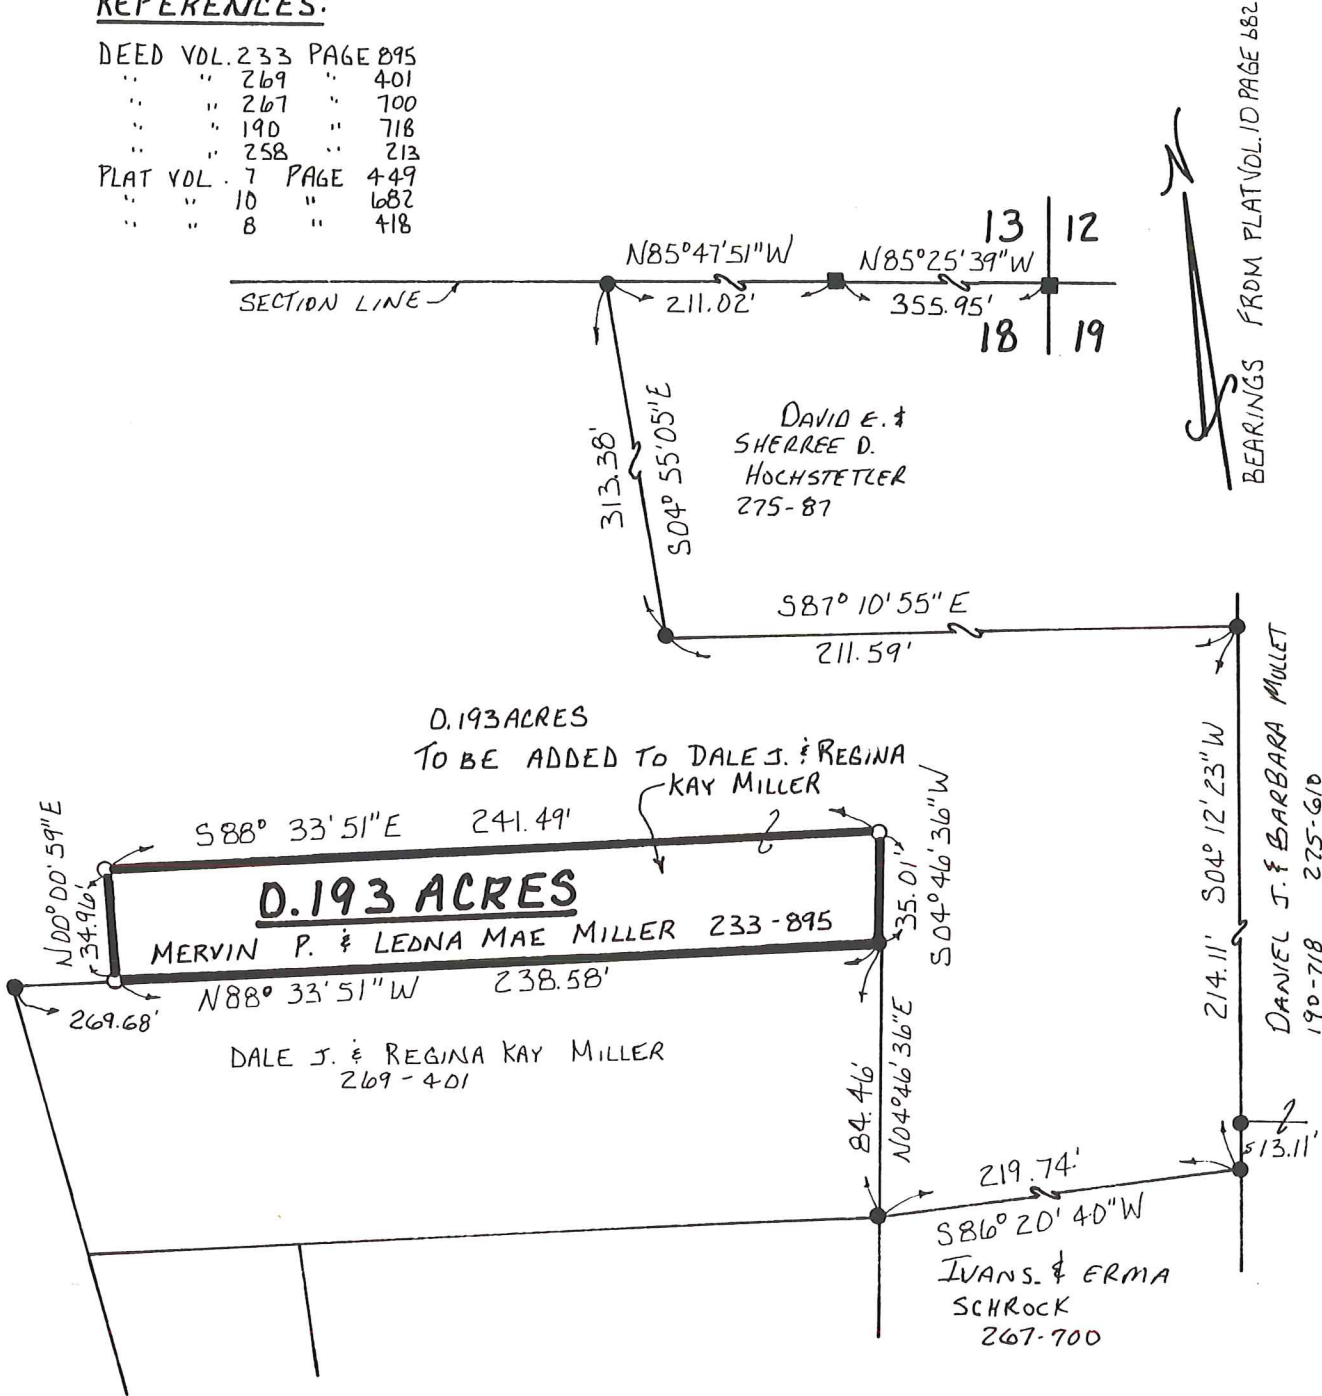

I CERTIFY THIS SURVEY TO BE CORRECT TO THE BEST OF MY KNOWLEDGE.

Donald C. Baker
DONALD C. BAKER P.S. 6938
 138 N. CLAY ST.
 MILLERSBURG, OHIO 44654
 PH: (330) 674-4788
 MARCH 3, 1997

10997 FJM
 F.C.C. - J.D. DARR