

SCALE: 1"=100'


- 5/8" REBAR FOUND UNLESS OTHERWISE NOTED
- △ R.R. SPIKE SET
- 5/8" REBAR SET WITH I.D. CAP I.D. CAP MARKED "BAKER 6938"

WALNUT CREEK TOWNSHIP  
 S.W. QTR. SECTION 20  
 S.E. QTR. SECTION 19  
 T-9 N; R-5 W  
 HOLMES COUNTY, OHIO

SURVEYED FOR: MARK COBLENTZ

REFERENCES

- DEED VOL. 215 PAGE 927
- DEED VOL. 220 PAGE 271
- DEED VOL. 241 PAGE 814
- DEED VOL. 267 PAGE 529
- O.R. VOL. 29 PAGE 382
- O.R. VOL. 238 PAGE 2627
- O.R. VOL. 250 PAGE 6098
- PLAT VOL. 2 PAGE 510
- PLAT VOL. 9 PAGE 113
- PLAT VOL. 12 PAGE 128
- PLAT VOL. 14 PAGE 724
- PLAT VOL. 10 PAGE 129
- PLAT VOL. 18 PAGE 302
- BEARINGS FROM PLAT VOL. 12 PAGE 128

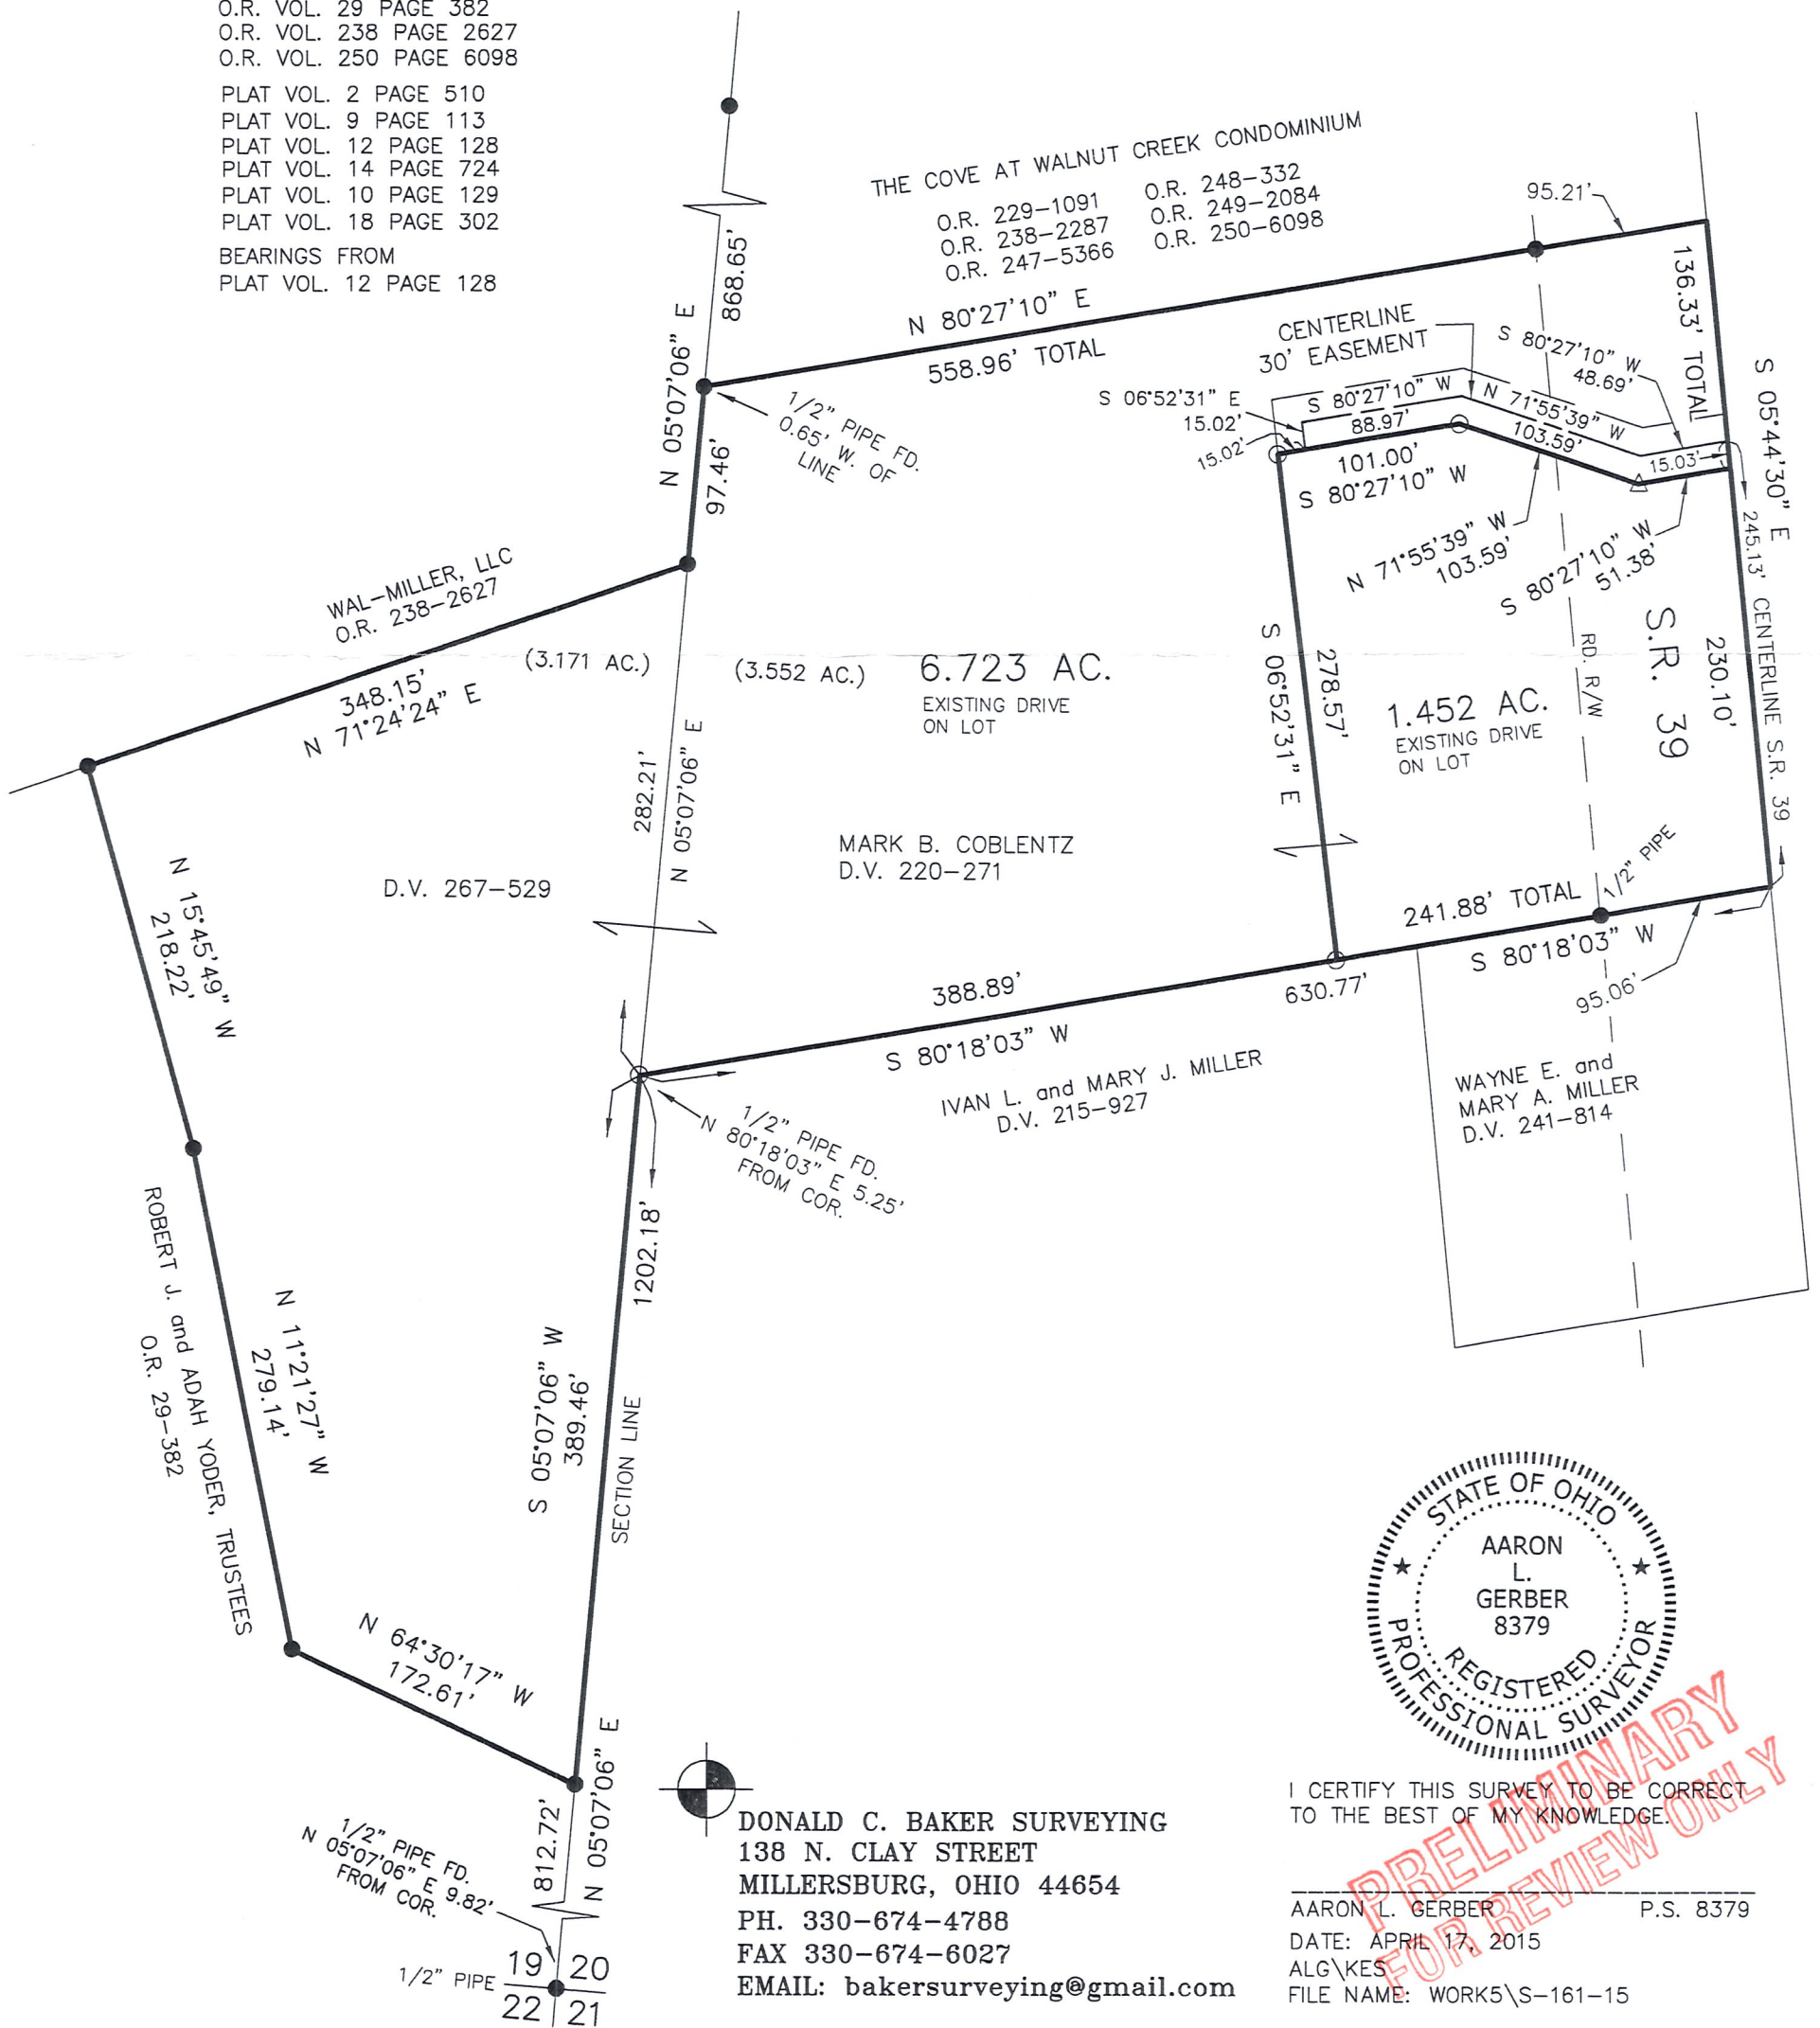

I CERTIFY THIS SURVEY TO BE CORRECT TO THE BEST OF MY KNOWLEDGE.

AARON L. GERBER P.S. 8379  
 DATE: APRIL 17, 2015  
 ALG\KES  
 FILE NAME: WORK5\S-161-15

DONALD C. BAKER SURVEYING  
 138 N. CLAY STREET  
 MILLERSBURG, OHIO 44654  
 PH. 330-674-4788  
 FAX 330-674-6027  
 EMAIL: bakersurveying@gmail.com

PRELIMINARY FOR REVIEW ONLY