

JUN29 17 PM 12:13

WALNUT CREEK TOWNSHIP
N.W. QTR. SECTION 19
T-9 N; R-5 W
HOLMES COUNTY, OHIO

SURVEYED FOR: EMANUEL SCHLABACH



SCALE: 1"=100'



- STONE FOUND
- 5/8" REBAR FOUND
- UNLESS OTHERWISE NOTED
- △ R.R. SPIKE SET
- 5/8" REBAR SET WITH I.D. CAP
- I.D. CAP MARKED "BAKER 6938"

REFERENCES

- DEED VOL. 244 PAGE 770
- DEED VOL. 247 PAGE 910
- DEED VOL. 249 PAGE 705
- DEED VOL. 258 PAGE 519
- PLAT VOL. 4 PAGE 133
- PLAT VOL. 3 PAGE 69
- PLAT VOL. 8 PAGE 96
- PLAT VOL. 10 PAGE 802
- PLAT VOL. 12 PAGE 297
- PLAT VOL. 12 PAGE 578
- BEARINGS FROM
- PLAT VOL. 10 PAGE 802

CENTERLINE
50' EASEMENT

TROYCO ASSOCIATES, LTD.
O.R. 131-692

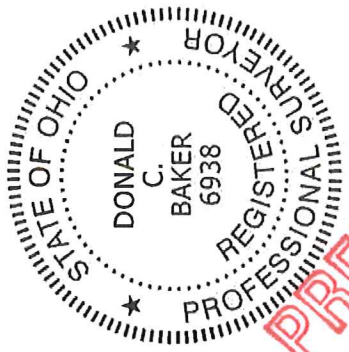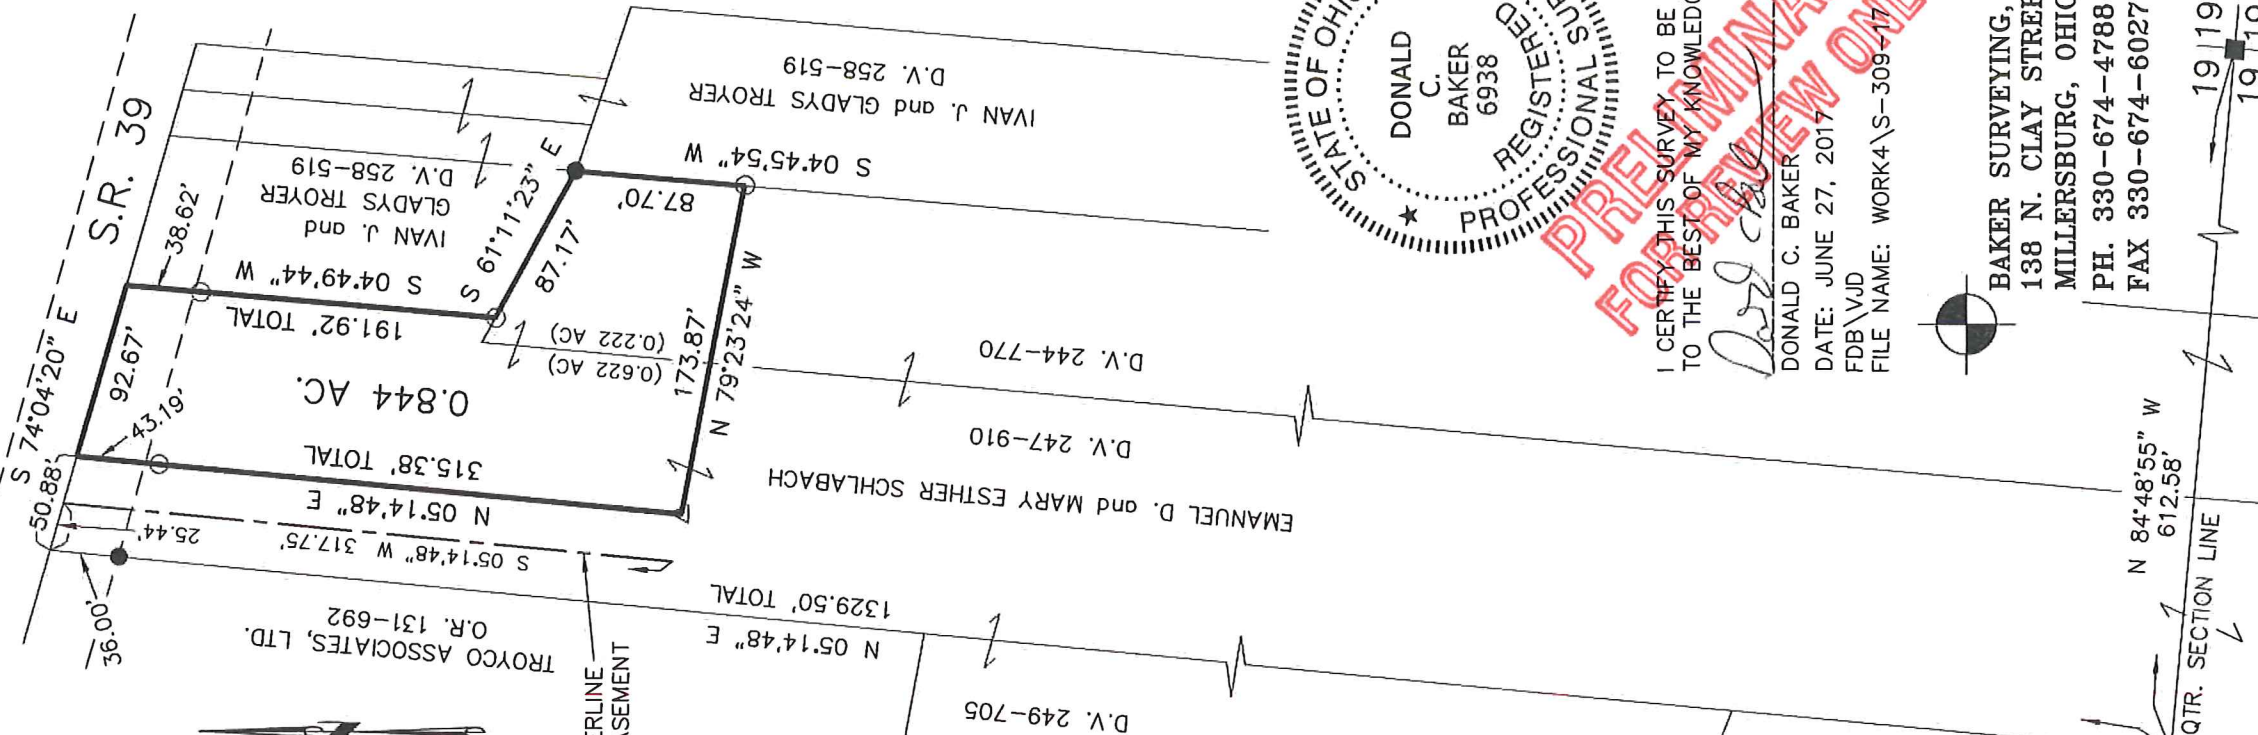

I CERTIFY THIS SURVEY TO BE CORRECT TO THE BEST OF MY KNOWLEDGE.

Don C Baker

DONALD C. BAKER P.S. 6938
DATE: JUNE 27, 2017
FDB/VJD
FILE NAME: WORK4\S-309-17

PRELIMINARY FOR REVIEW ONLY



BAKER SURVEYING, LLC
138 N. CLAY STREET
MILLERSBURG, OHIO 44654
PH. 330-674-4788
FAX 330-674-6027

GLENN W. and
ELSIE J. COBLENTZ
D.V. 205-234
D.V. 242-499

