

WALNUT CREEK TOWNSHIP
N.W. QTR. SECTION 19
T-9 N; R-5 W
HOLMES COUNTY, OHIO

SURVEYED FOR: DAVID L. YODER



SCALE: 1"=100'

● 5/8" REBAR FOUND
UNLESS OTHERWISE NOTED

○ MAG NAIL SET

○ 5/8" REBAR SET WITH I.D. CAP
○ I.D. CAP MARKED "BAKER
SURVEYING"

△ R.R. SPIKE SET

■ STONE FOUND

BASIS OF BEARINGS FROM OHIO STATE
PLANE COORDINATE SYSTEM, NORTH ZONE,
N.A.D. 83, 2011 ADJUSTMENT




I CERTIFY THIS SURVEY TO BE CORRECT
TO THE BEST OF MY KNOWLEDGE.

Donald C. Baker
DONALD C. BAKER P.S. 6938

DATE: FEB. 11, 2026

TAB

FILE NAME: WORK7\S-26-256

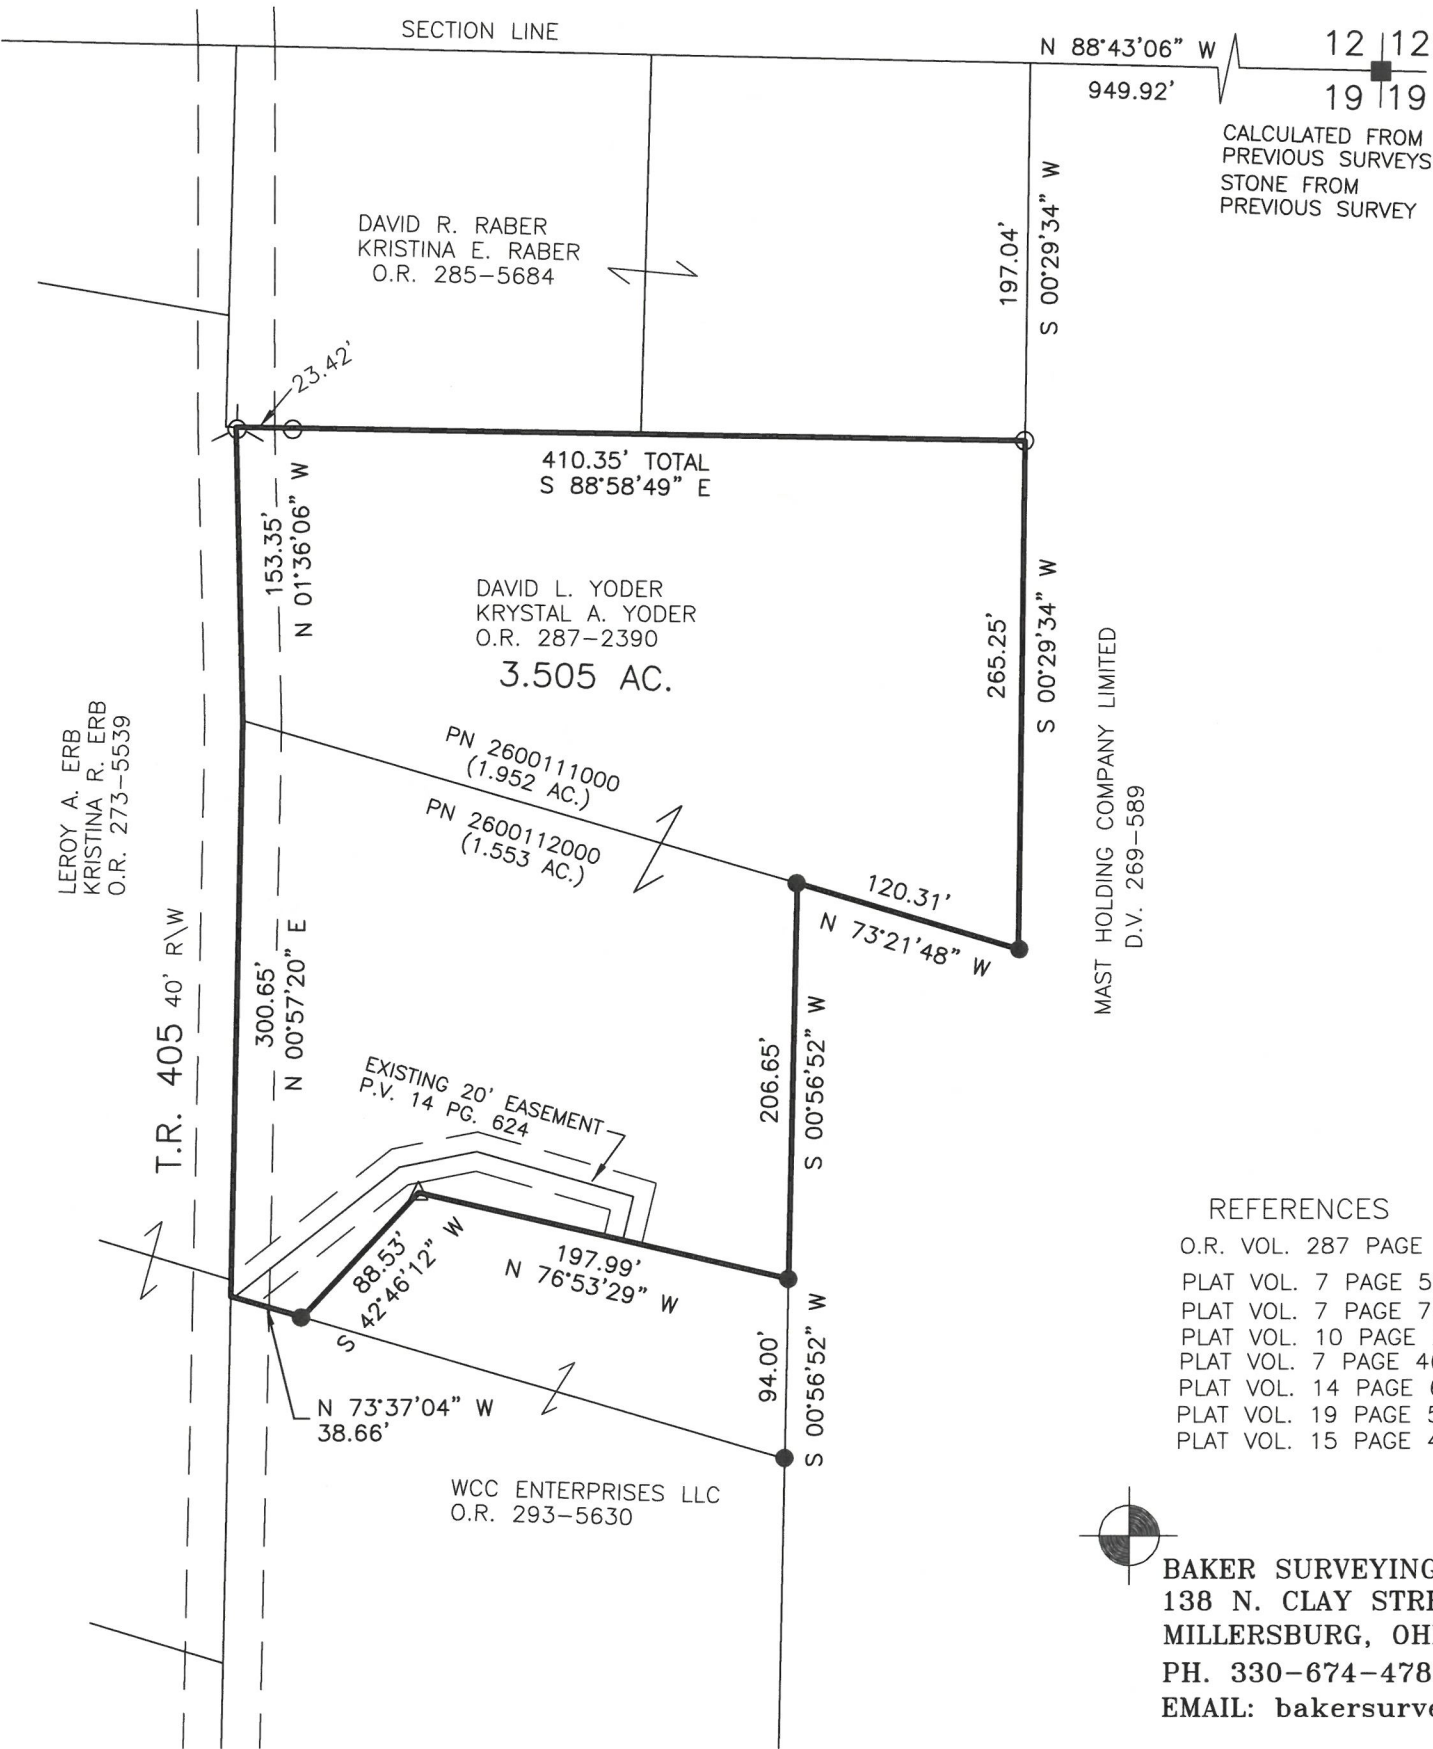

REFERENCES

O.R. VOL. 287 PAGE 2390
PLAT VOL. 7 PAGE 574
PLAT VOL. 7 PAGE 738
PLAT VOL. 10 PAGE 295
PLAT VOL. 7 PAGE 468
PLAT VOL. 14 PAGE 624
PLAT VOL. 19 PAGE 5671
PLAT VOL. 15 PAGE 47



BAKER SURVEYING
138 N. CLAY STREET
MILLERSBURG, OHIO 44654
PH. 330-674-4788
EMAIL: bakersurveying@gmail.com