

VILLAGE OF WALNUT CREEK
 LOT 36
 WALNUT CREEK TWP. HOLMES CO.
 OHIO





SCALE: 1" = 20'

- IRON PIN FOUND
- ▲ P.K. NAIL SET IN CONC. WALL
- DRILL HOLE IN CONC.
- 5/8" RE-BAR WITH I.D. CAP SET

REFERENCES:

DEED VOL. 1 PAGE 213
 PLAT VOL. 5 PAGE 6
 PLAT VOL. 3 PAGE 13
 BEARINGS ASSUMED

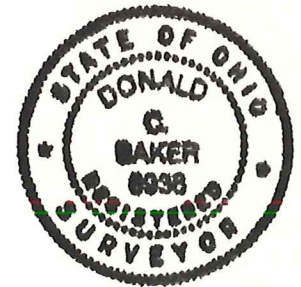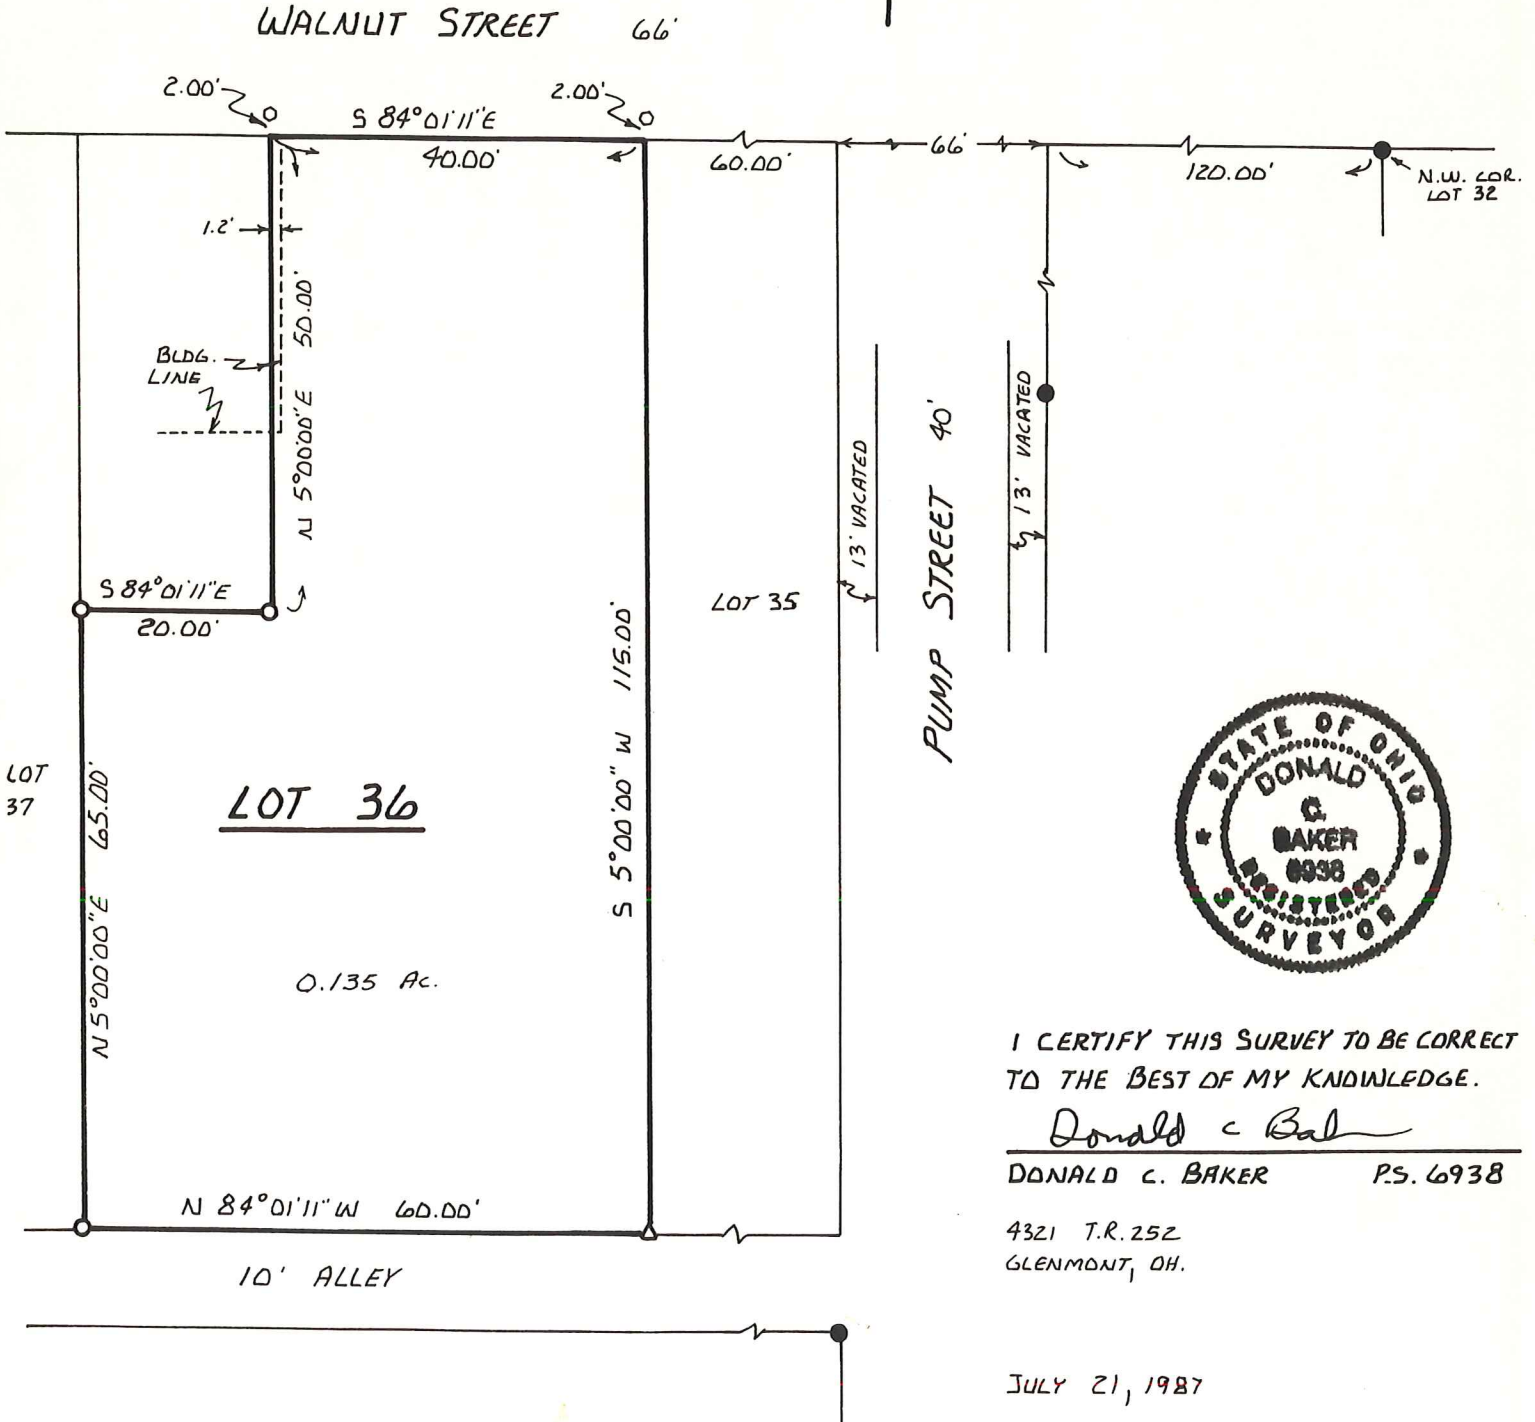

I CERTIFY THIS SURVEY TO BE CORRECT TO THE BEST OF MY KNOWLEDGE.

Donald C. Baker

DONALD C. BAKER P.S. 6938

4321 T.R. 252
 GLENMONT, OH.

JULY 21, 1987