

VILLAGE OF WALNUT CREEK  
WALNUT CREEK TOWNSHIP  
N.W. QTR. SECTION 20  
T-9 N; R-5 W  
HOLMES COUNTY, OHIO


SURVEYED FOR: WALNUT HILLS RETIREMENT COMMUNITIES, INC.



SCALE: 1"=60'

● 5/8" REBAR FOUND UNLESS OTHERWISE NOTED

○ 5/8" REBAR SET WITH I.D. CAP I.D. CAP MARKED "BAKER 6938"

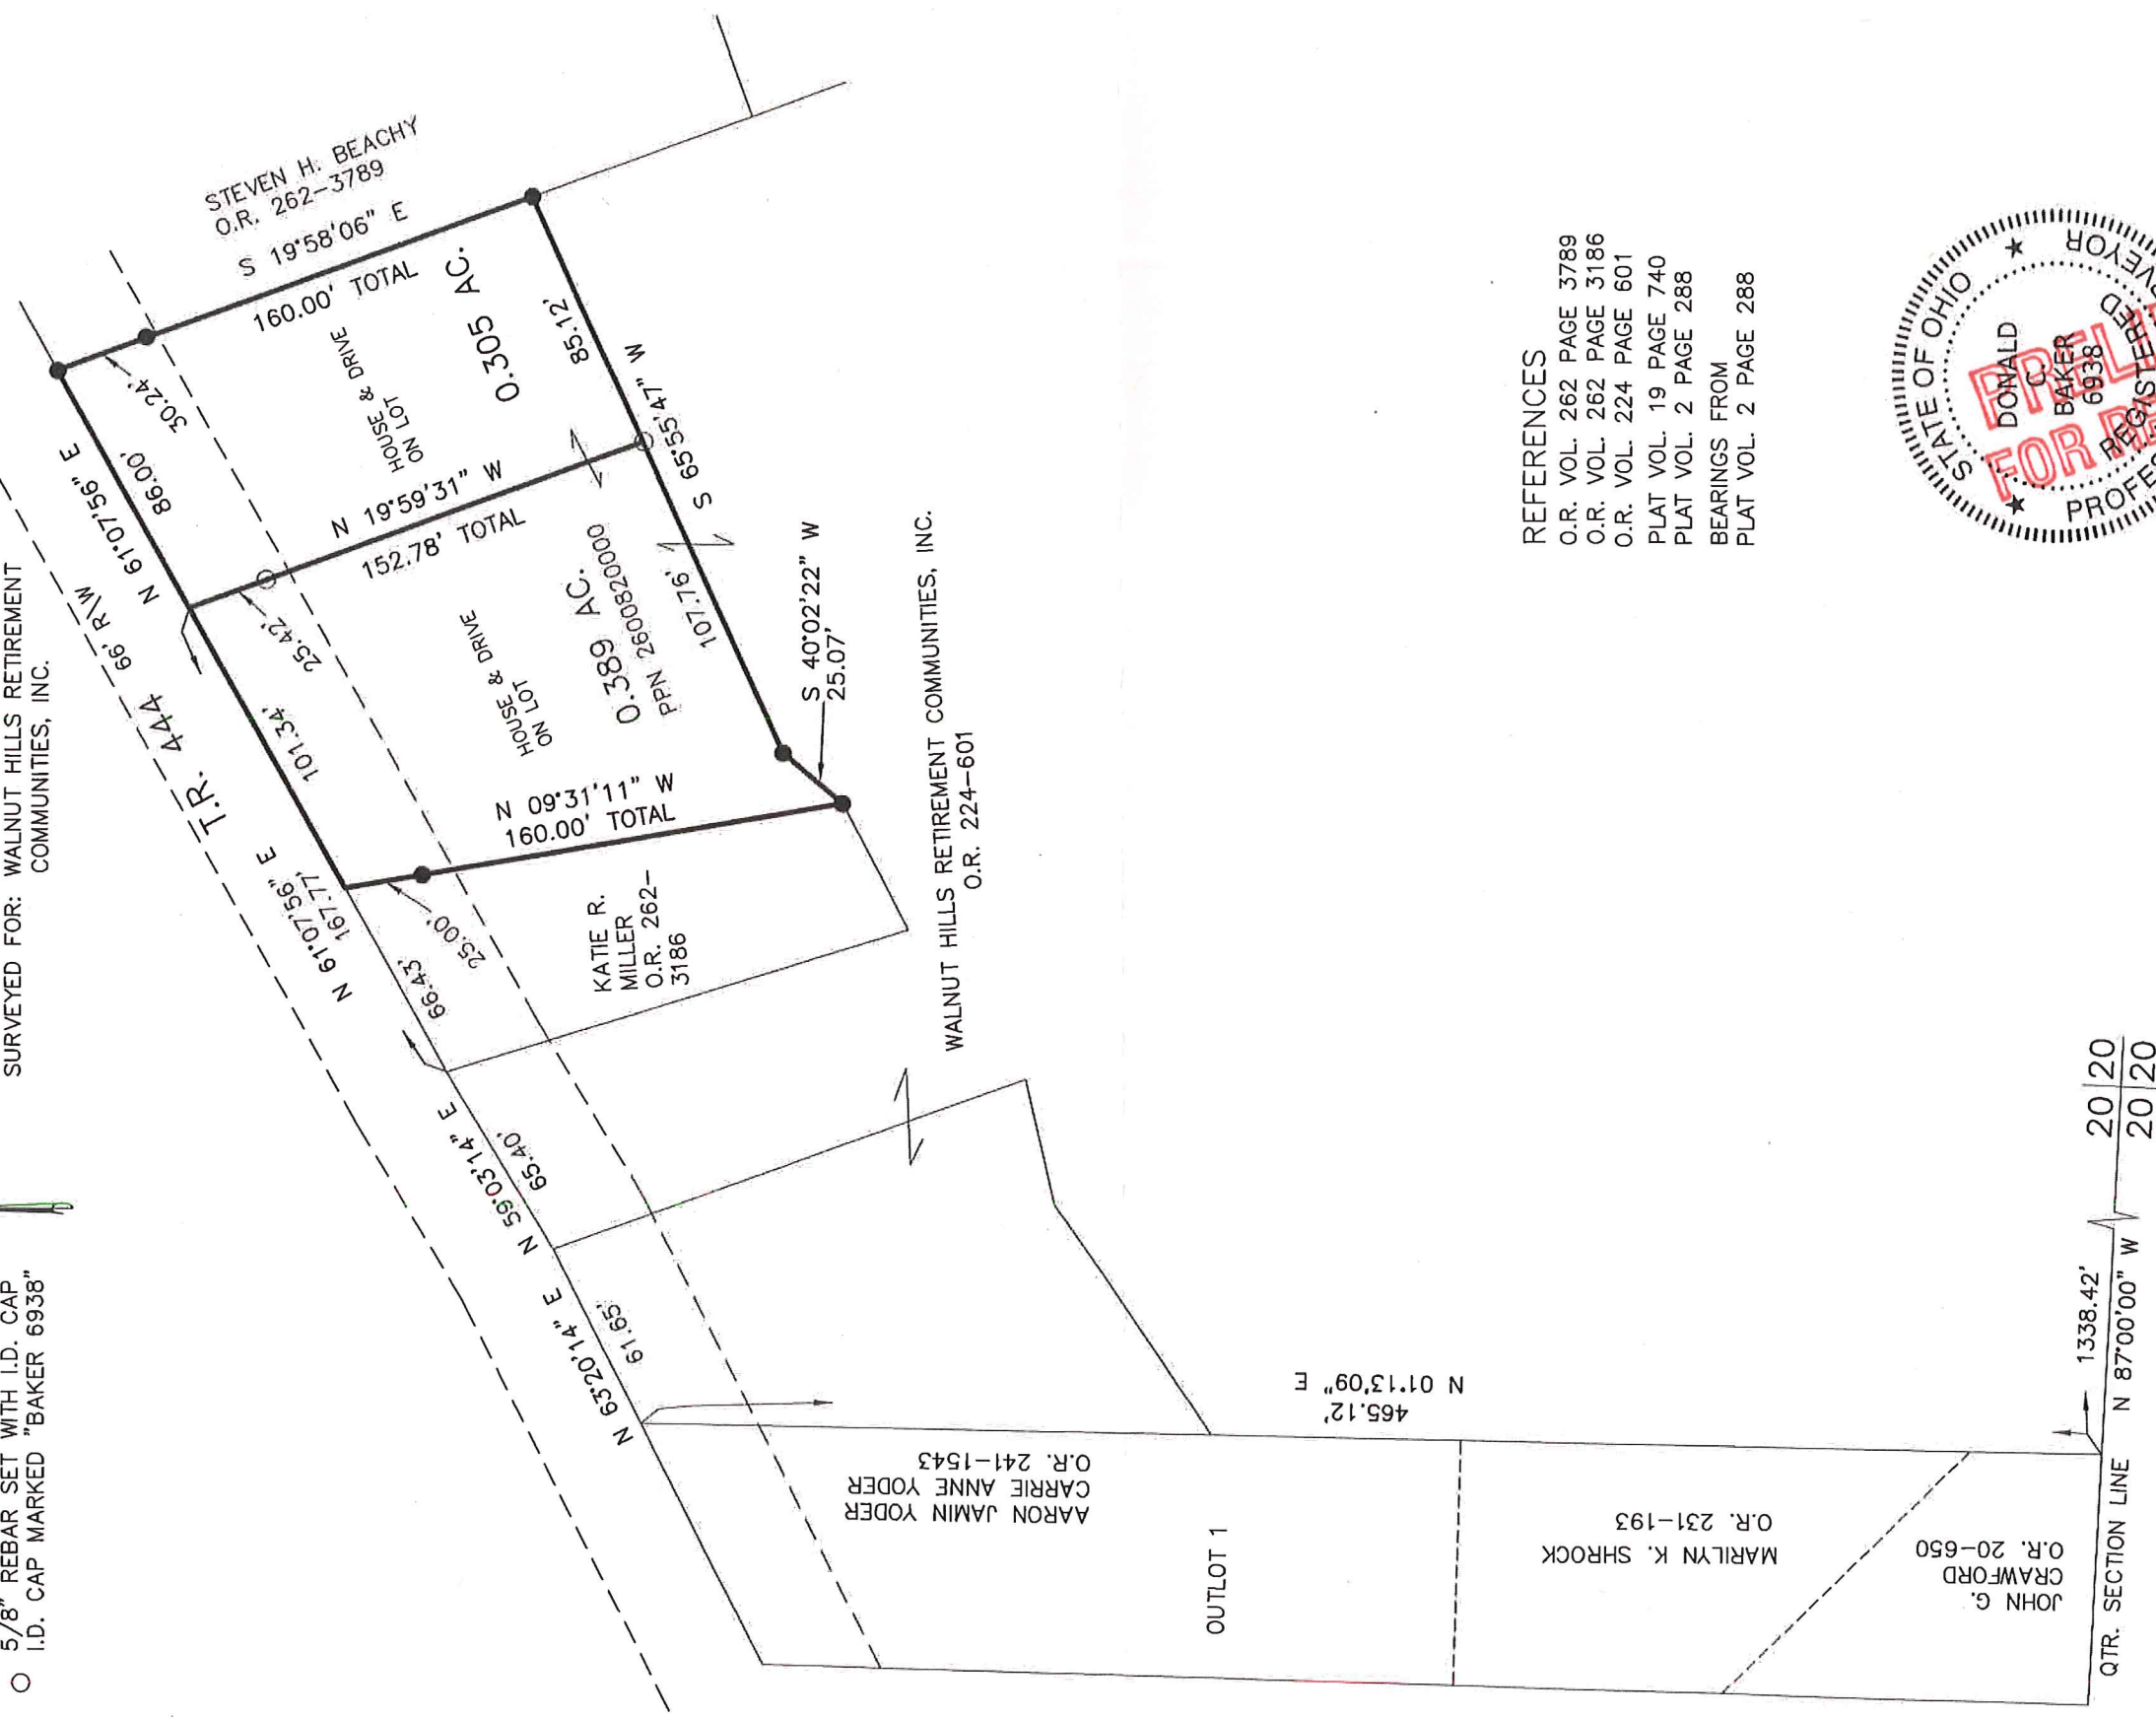


REFERENCES

- O.R. VOL. 262 PAGE 3789
- O.R. VOL. 262 PAGE 3186
- O.R. VOL. 224 PAGE 601
- PLAT VOL. 19 PAGE 740
- PLAT VOL. 2 PAGE 288
- BEARINGS FROM PLAT VOL. 2 PAGE 288



I CERTIFY THIS SURVEY TO BE CORRECT TO THE BEST OF MY KNOWLEDGE.

*Donald C. Baker*  
 DONALD C. BAKER P.S. 6938  
 DATE: JULY 27, 2018  
 KES\ADC  
 FILE NAME: WORK4\S-412-18

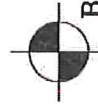 BAKER SURVEYING, LLC  
 138 N. CLAY STREET  
 MILLERSBURG, OHIO 44654  
 PH. 330-674-4788  
 FAX 330-674-6027