


SURVEYED FOR: WALNUT HILLS RETIREMENT COMMUNITIES, INC.

REFERENCES

O.R. VOL. 253 PAGE 1051
O.R. VOL. 224 PAGE 601
O.R. VOL. 168 PAGE 2814
O.R. VOL. 293 PAGE 6887

BASIS OF BEARINGS FROM OHIO STATE PLANE
COORDINATE SYSTEM, NORTH ZONE,
N.A.D. 83, 2011 ADJUSTMENT


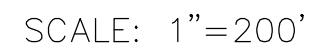


- STONE FOUND
- 5/8" REBAR FOUND
UNLESS OTHERWISE NOTED
- △ R.R. SPIKE SET
5/8" REBAR SET WITH I.D. CAP
- I.D. CAP MARKED "BAKER
SURVEYING LLC"



I CERTIFY THIS SURVEY TO BE CORRECT
TO THE BEST OF MY KNOWLEDGE.


 DONALD C. BAKER P.S. 6938
 DATE: NOVEMBER 18, 2025
 KES
 FILE NAME: WORK7\S-529-25\SMC

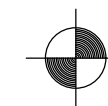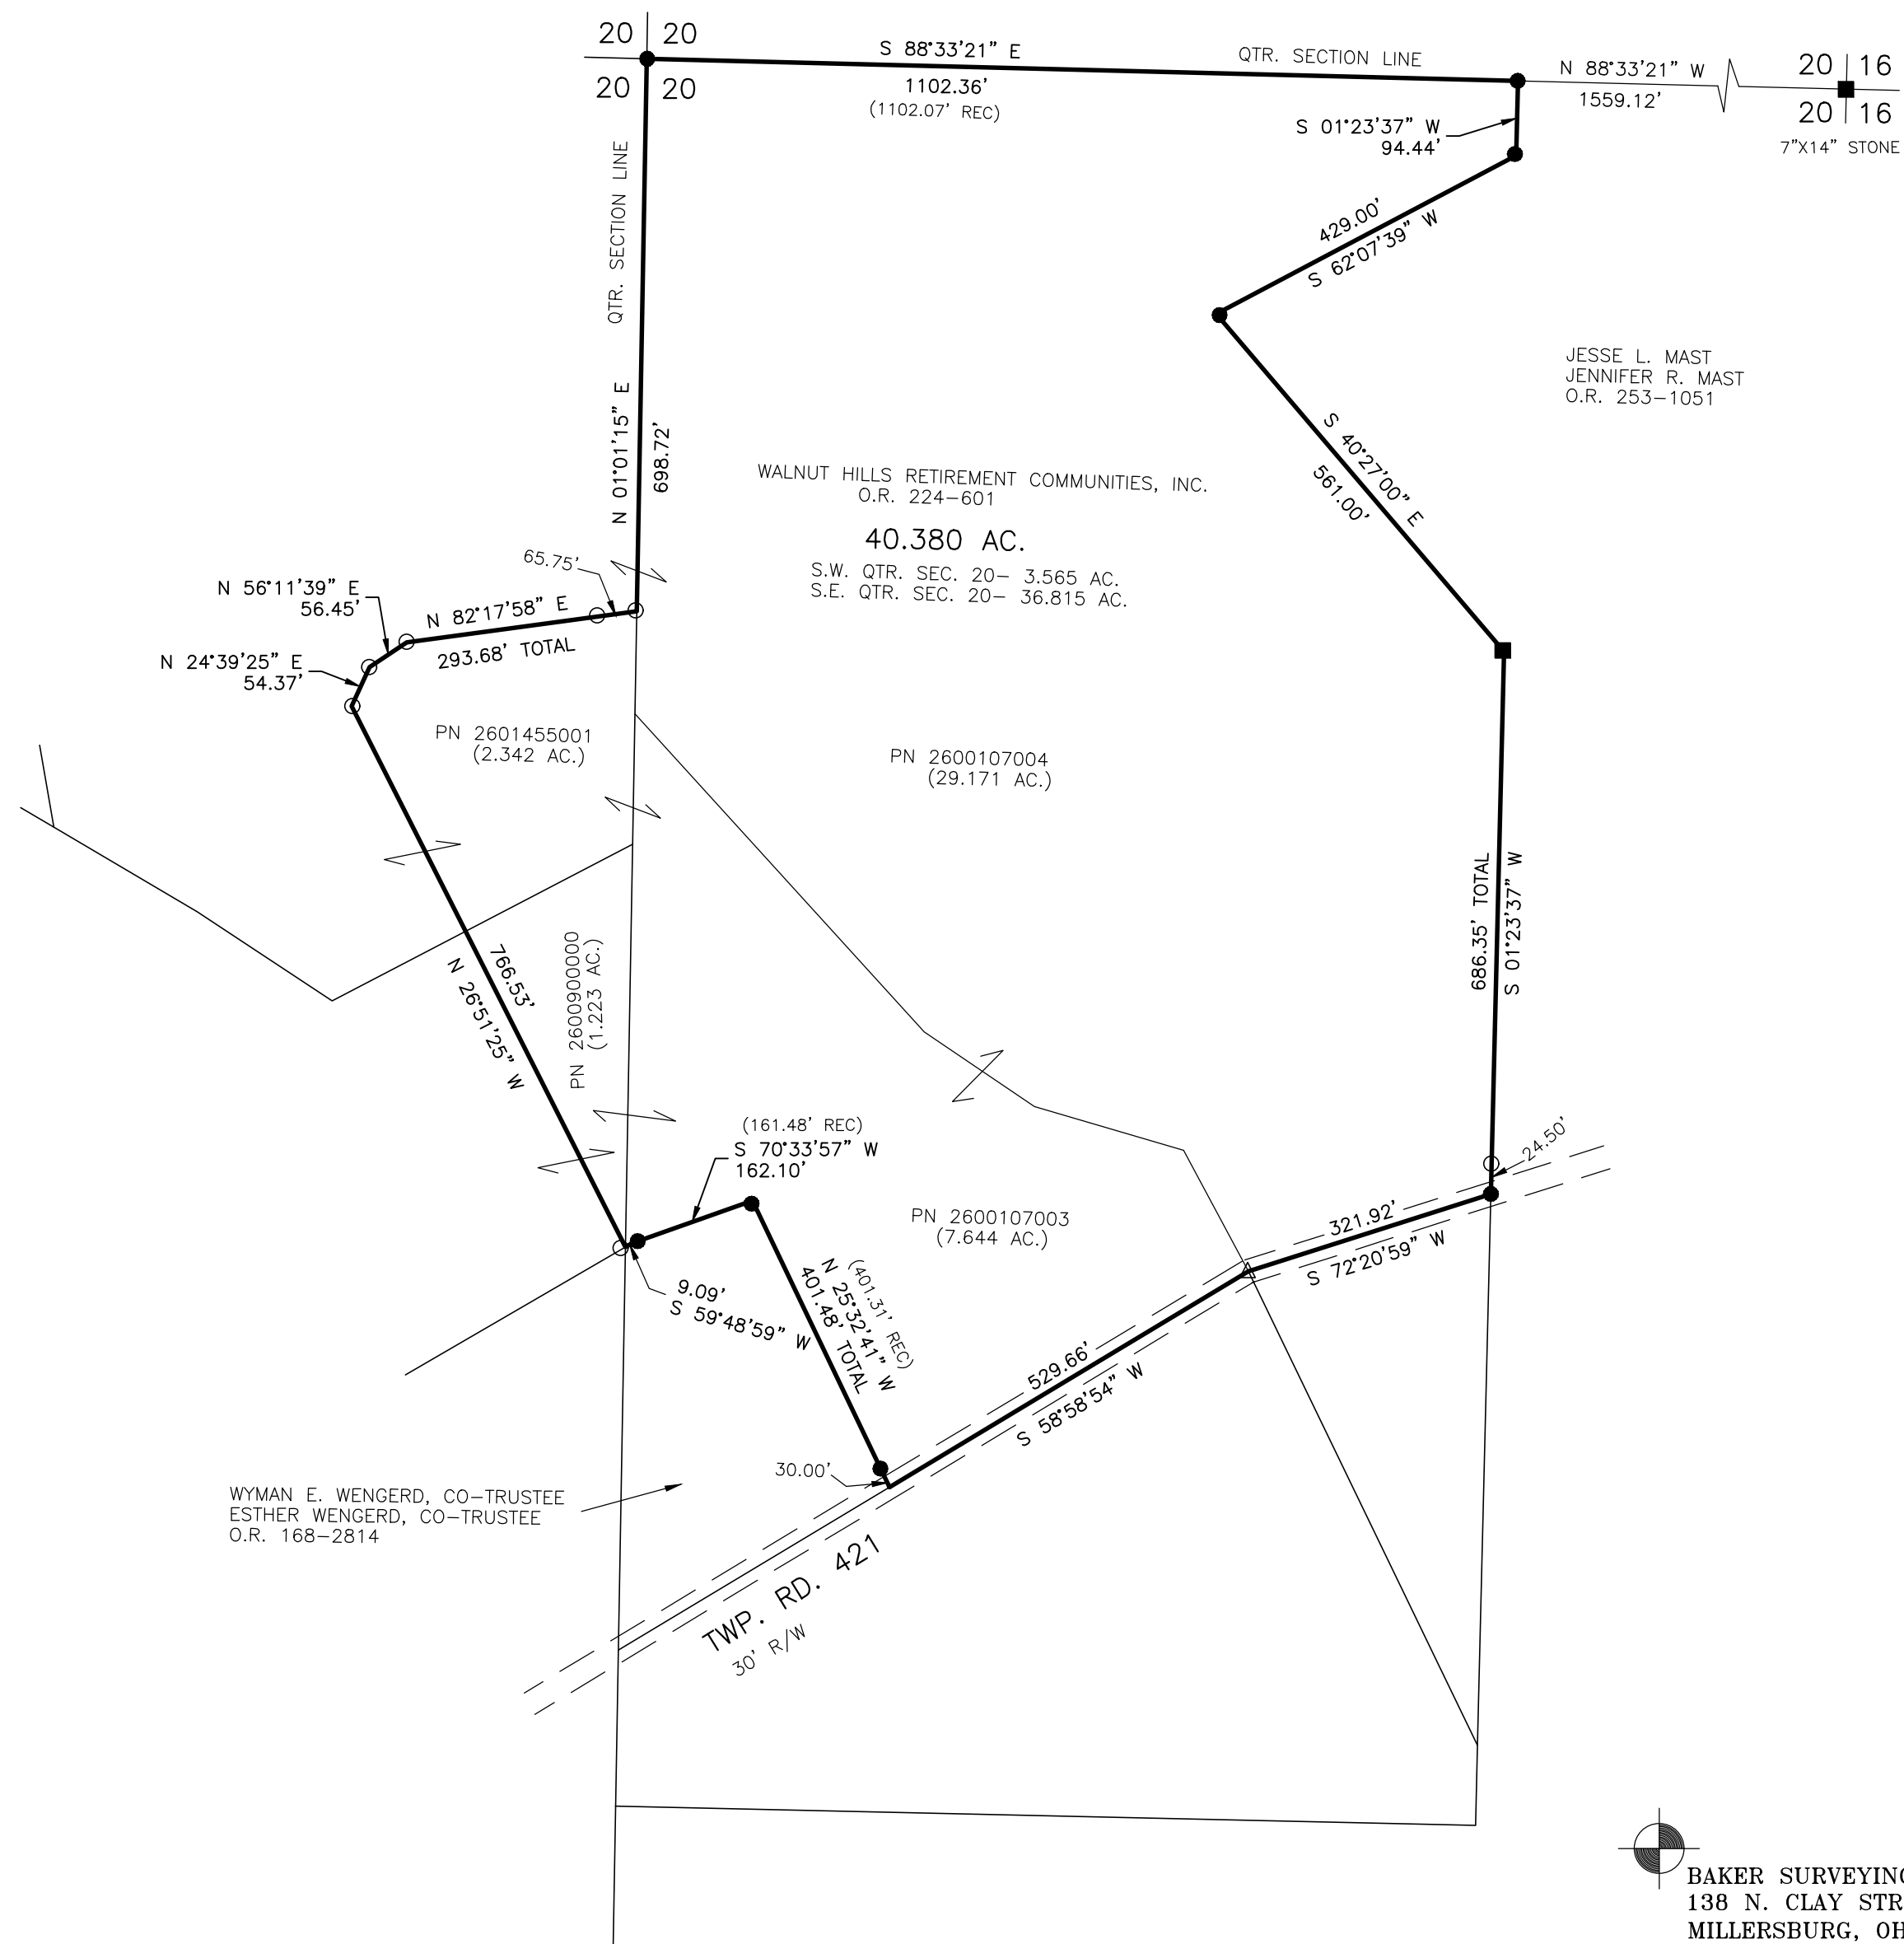

BAKER SURVEYING, LLC
138 N. CLAY STREET
MILLERSBURG, OHIO 44654
PH. 330-674-4788
EMAIL: bakersurveying@gmail.com