


WALNUT CREEK TOWNSHIP  
 S.E. QTR. SECTION 21  
 T-9N:R-5W  
 HOLMES COUNTY, OHIO

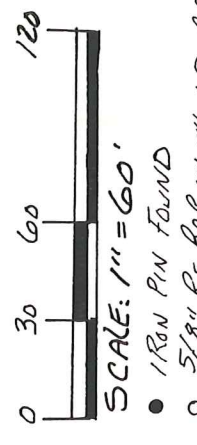


(SURVEY OF PARCEL FOR LEASE PURPOSES & EASEMENTS FOR SIGNAGE.)

DER DUTCHMAN RESTAURANT AMISH KITCHEN COOKIN TURN RIGHTON 515

BILLBOARD DETAIL: (0.001 AC.) LEASE

BILLBOARD DETAIL:

HILLCREST ORCHARD  
 APPLES  
 SWEET ORER  
 TURN RIGHT ON 515

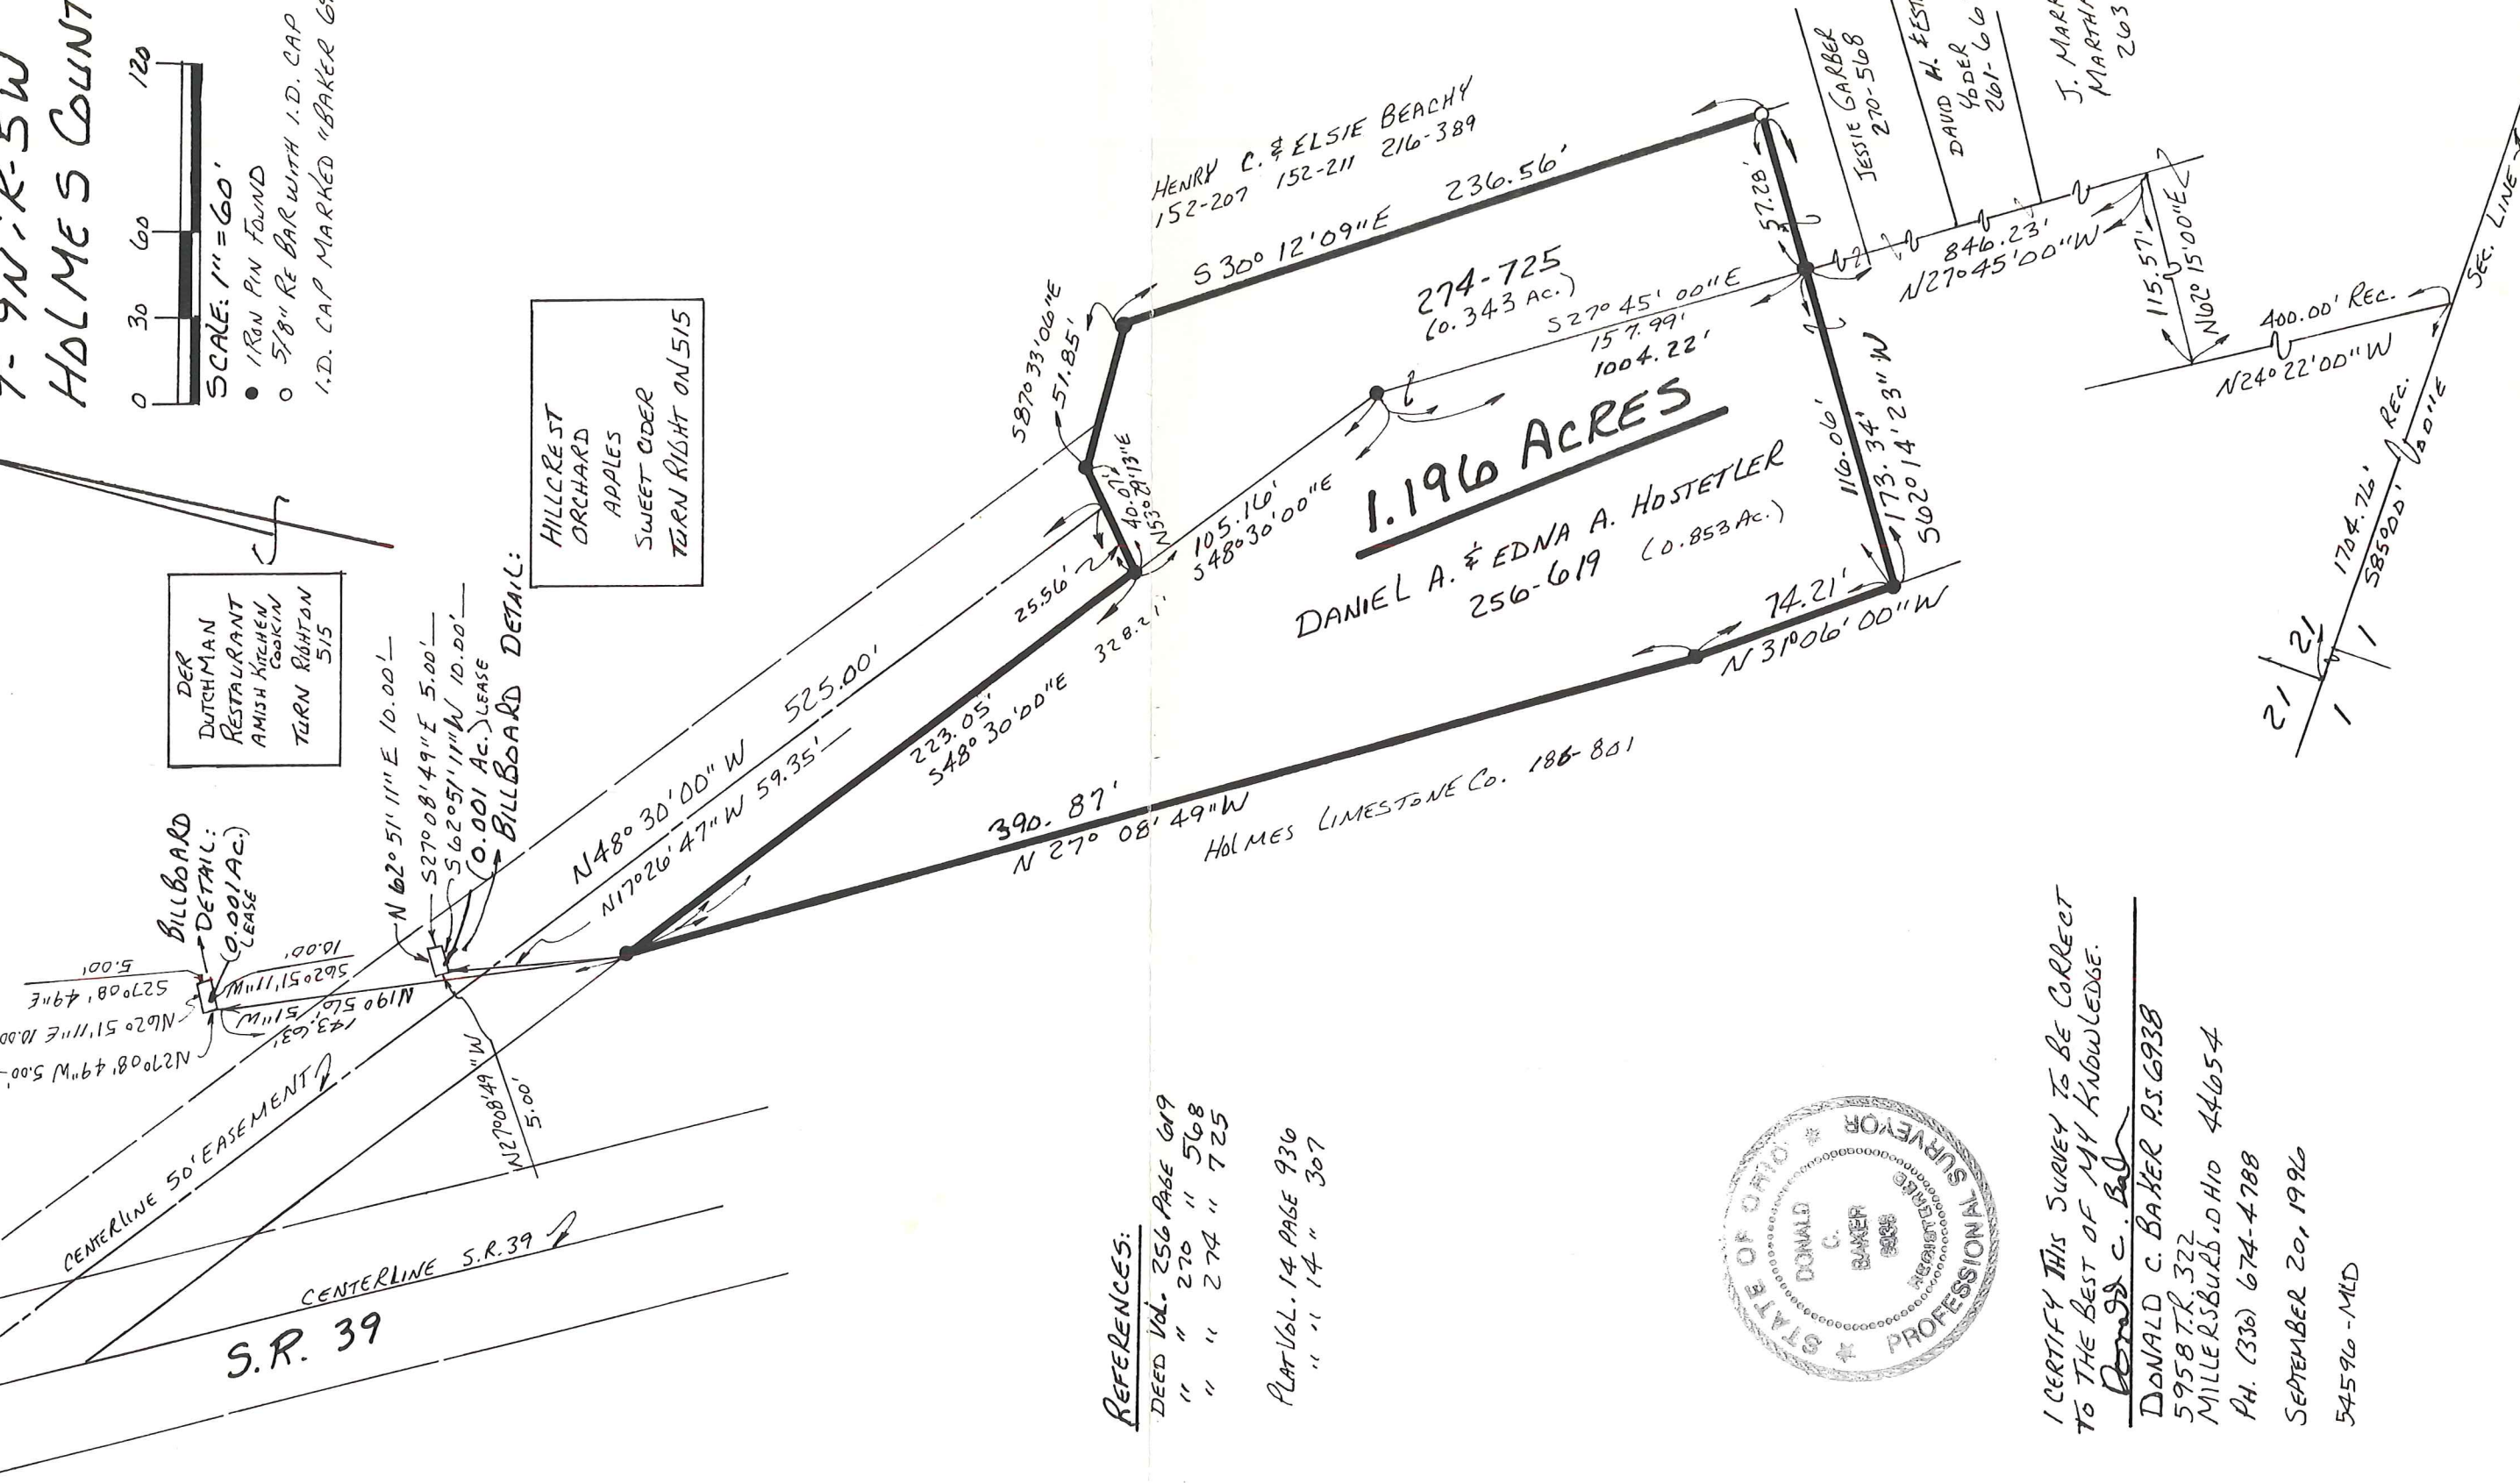

- REFERENCES:
- DEED VOL. 256 PAGE 649
  - " " 270 " 568
  - " " 274 " 725
  - PLAT VOL. 14 PAGE 936
  - " " 14 " 307



I CERTIFY THIS SURVEY TO BE CORRECT TO THE BEST OF MY KNOWLEDGE.

Donald C. Baker  
 DONALD C. BAKER P.S. 6938  
 5958 T.R. 322  
 MILLERSBURG, OHIO 44654  
 PH. (336) 674-4788  
 SEPTEMBER 20, 1996  
 54596-MLD

