




WALNUT CREEK TOWNSHIP  
N.W. QTR. SECTION 21  
T-9 N; R-5 W  
HOLMES COUNTY, OHIO

SURVEYED FOR: STAMARK CO., LTD.

REFERENCES

- DEED VOL. 215 PAGE 927
- O.R. VOL. 97 PAGE 724
- O.R. VOL. 100 PAGE 17
- O.R. VOL. 176 PAGE 2762
- PLAT VOL. 9 PAGE 113
- PLAT VOL. 19 PAGE 264

BEARINGS FROM PLAT VOL. 19 PAGE 264

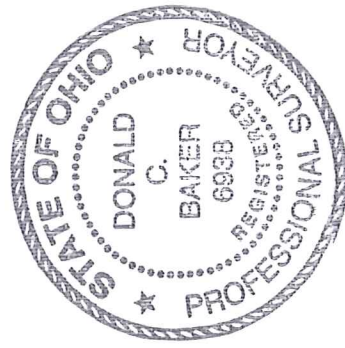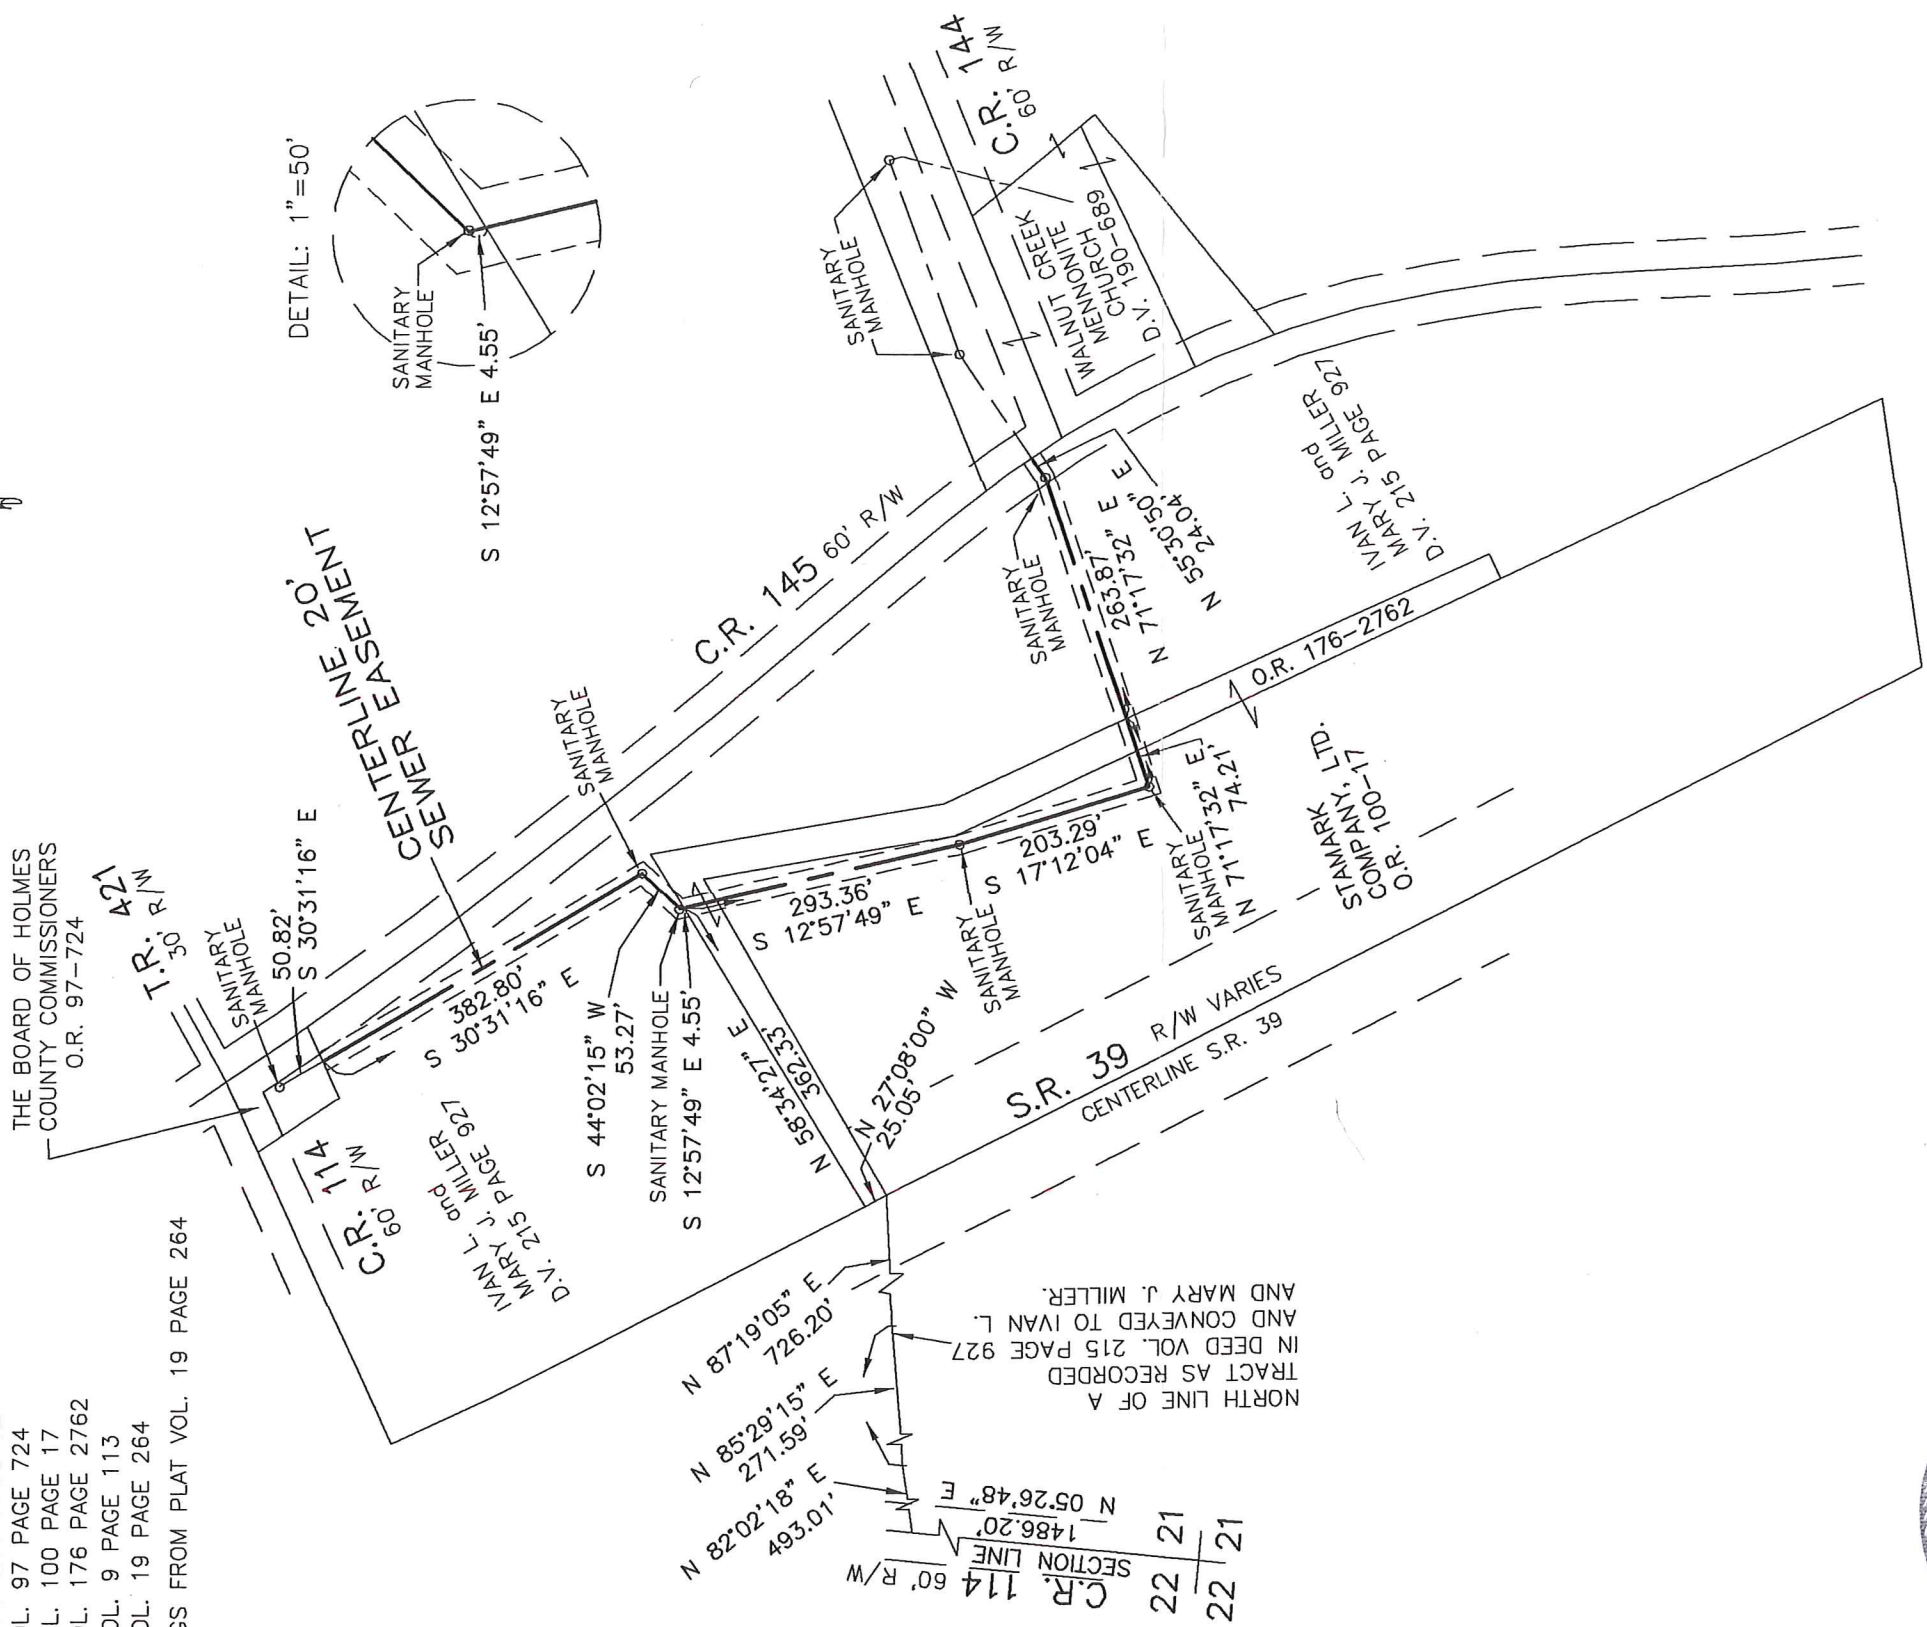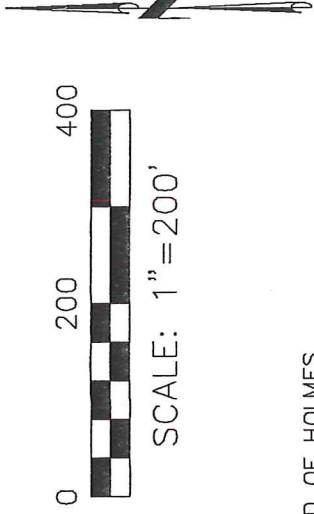

I CERTIFY THIS SURVEY TO BE CORRECT TO THE BEST OF MY KNOWLEDGE.

*Donald C. Baker*

DONALD C. BAKER P.S. 6938

DATE: DECEMBER 18, 2012

ALG/CJG

FILE NAME: WORK5-2012\S-562-12\MLD



DONALD C. BAKER SURVEYING  
138 N. CLAY STREET  
MILLERSBURG, OHIO 44654  
PH. 330-674-4788  
FAX 330-674-6027  
EMAIL: bakersurveying@gmail.com