

WALNUT CREEK TOWNSHIP
SECTION 23 T-9N;R-5W
HOLMES COUNTY, OHIO


0 50 100 200



SCALE: 1" = 100'

- STONE FOUND
- IRON PIN FOUND
- 5/8" REBAR WITH I.D. CAP SET
I.D. CAP MARKED "BAKER 6938"

BEARINGS FROM DEED VOL.
218 PAGE 664

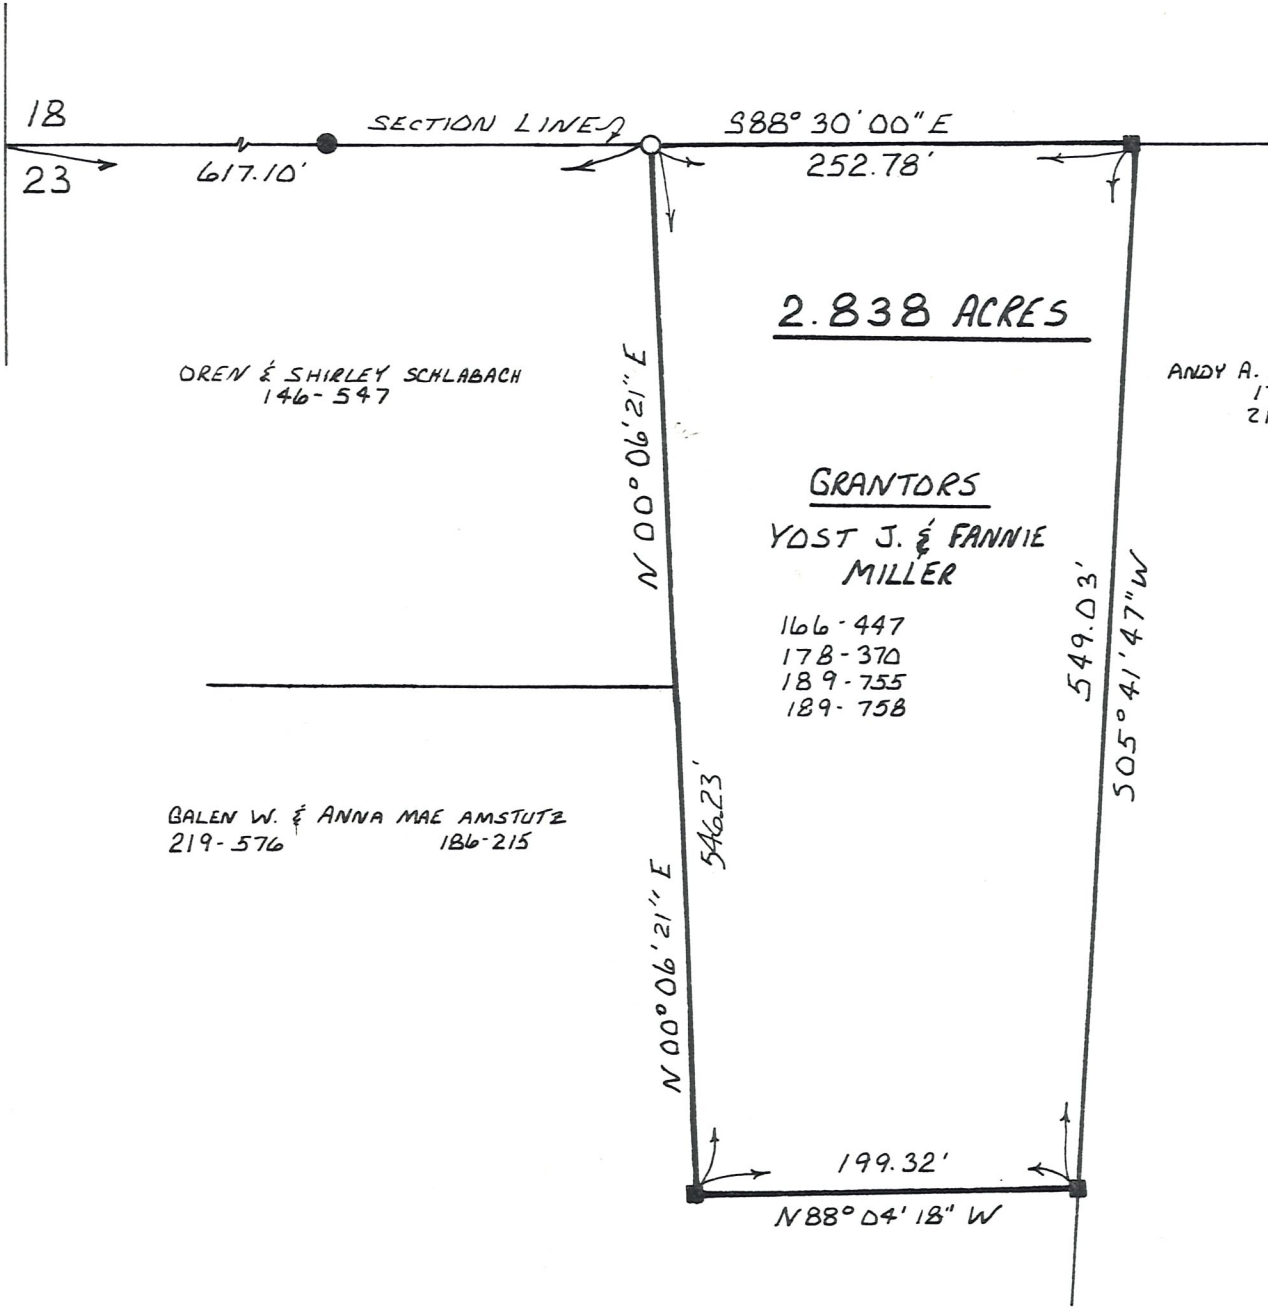

2.838 ACRES

OREN & SHIRLEY SCHLABACH
146-547

ANDY A. & MATTIE M. RABER
179-289
218-664

GRANTORS

YOST J. & FANNIE
MILLER

166-447
178-370
189-755
189-758

GALEN W. & ANNA MAE AMSTUTZ
219-576 186-215



I CERTIFY THIS SURVEY TO BE
CORRECT TO THE BEST OF MY KNOWLEDGE.

Donald C. Baker

DONALD C. BAKER P.S. 6938
4321 T.R. 252
GLENMONT, OHIO

JULY 27, 1989