

VILLAGE OF NASHVILLE
LOT 149

T-19 N; R-15 W, SEC. 13
WASHINGTON TOWNSHIP

LOT 95

T-19 N; R-15 W, SEC. 24
KNOX TOWNSHIP

HOLMES COUNTY, OHIO

SURVEYED FOR: OHIO TITLE CORP.

NOTE: ALLEY ESTABLISHED FROM
PLATS 12-967, 18-461 & 18-758

13 | 13
24 | 24

SECTION LINE
WASHINGTON TWP.
KNOX TWP.

4"x6" GRANITE STONE
5/8" REBAR FD. ON
W. SIDE FOR REFERENCE




SCALE: 1"=50'

- STONE FOUND
- 5/8" REBAR FOUND
UNLESS OTHERWISE NOTED
- DRILL HOLE SET IN CONC.
- 5/8" REBAR SET WITH I.D. CAP
I.D. CAP MARKED "BAKER 6938"

REFERENCES

- DEED VOL. 228 PAGE 260
- O.R. VOL. 230 PAGE 3107
- O.R. VOL. 215 PAGE 2664
- O.R. VOL. 208 PAGE 1426
- O.R. VOL. 221 PAGE 2325
- PLAT VOL. 12 PAGE 967
- PLAT VOL. 18 PAGE 461
- PLAT VOL. 18 PAGE 758
- PLAT VOL. 19 PAGE 1912
- PLAT VOL. 19 PAGE 1999
- PLAT VOL. 1 PAGE 140
- SURVEY RECORD 5 PAGE 339
- BEARINGS FROM PLAT VOL. 19 PAGE 1999

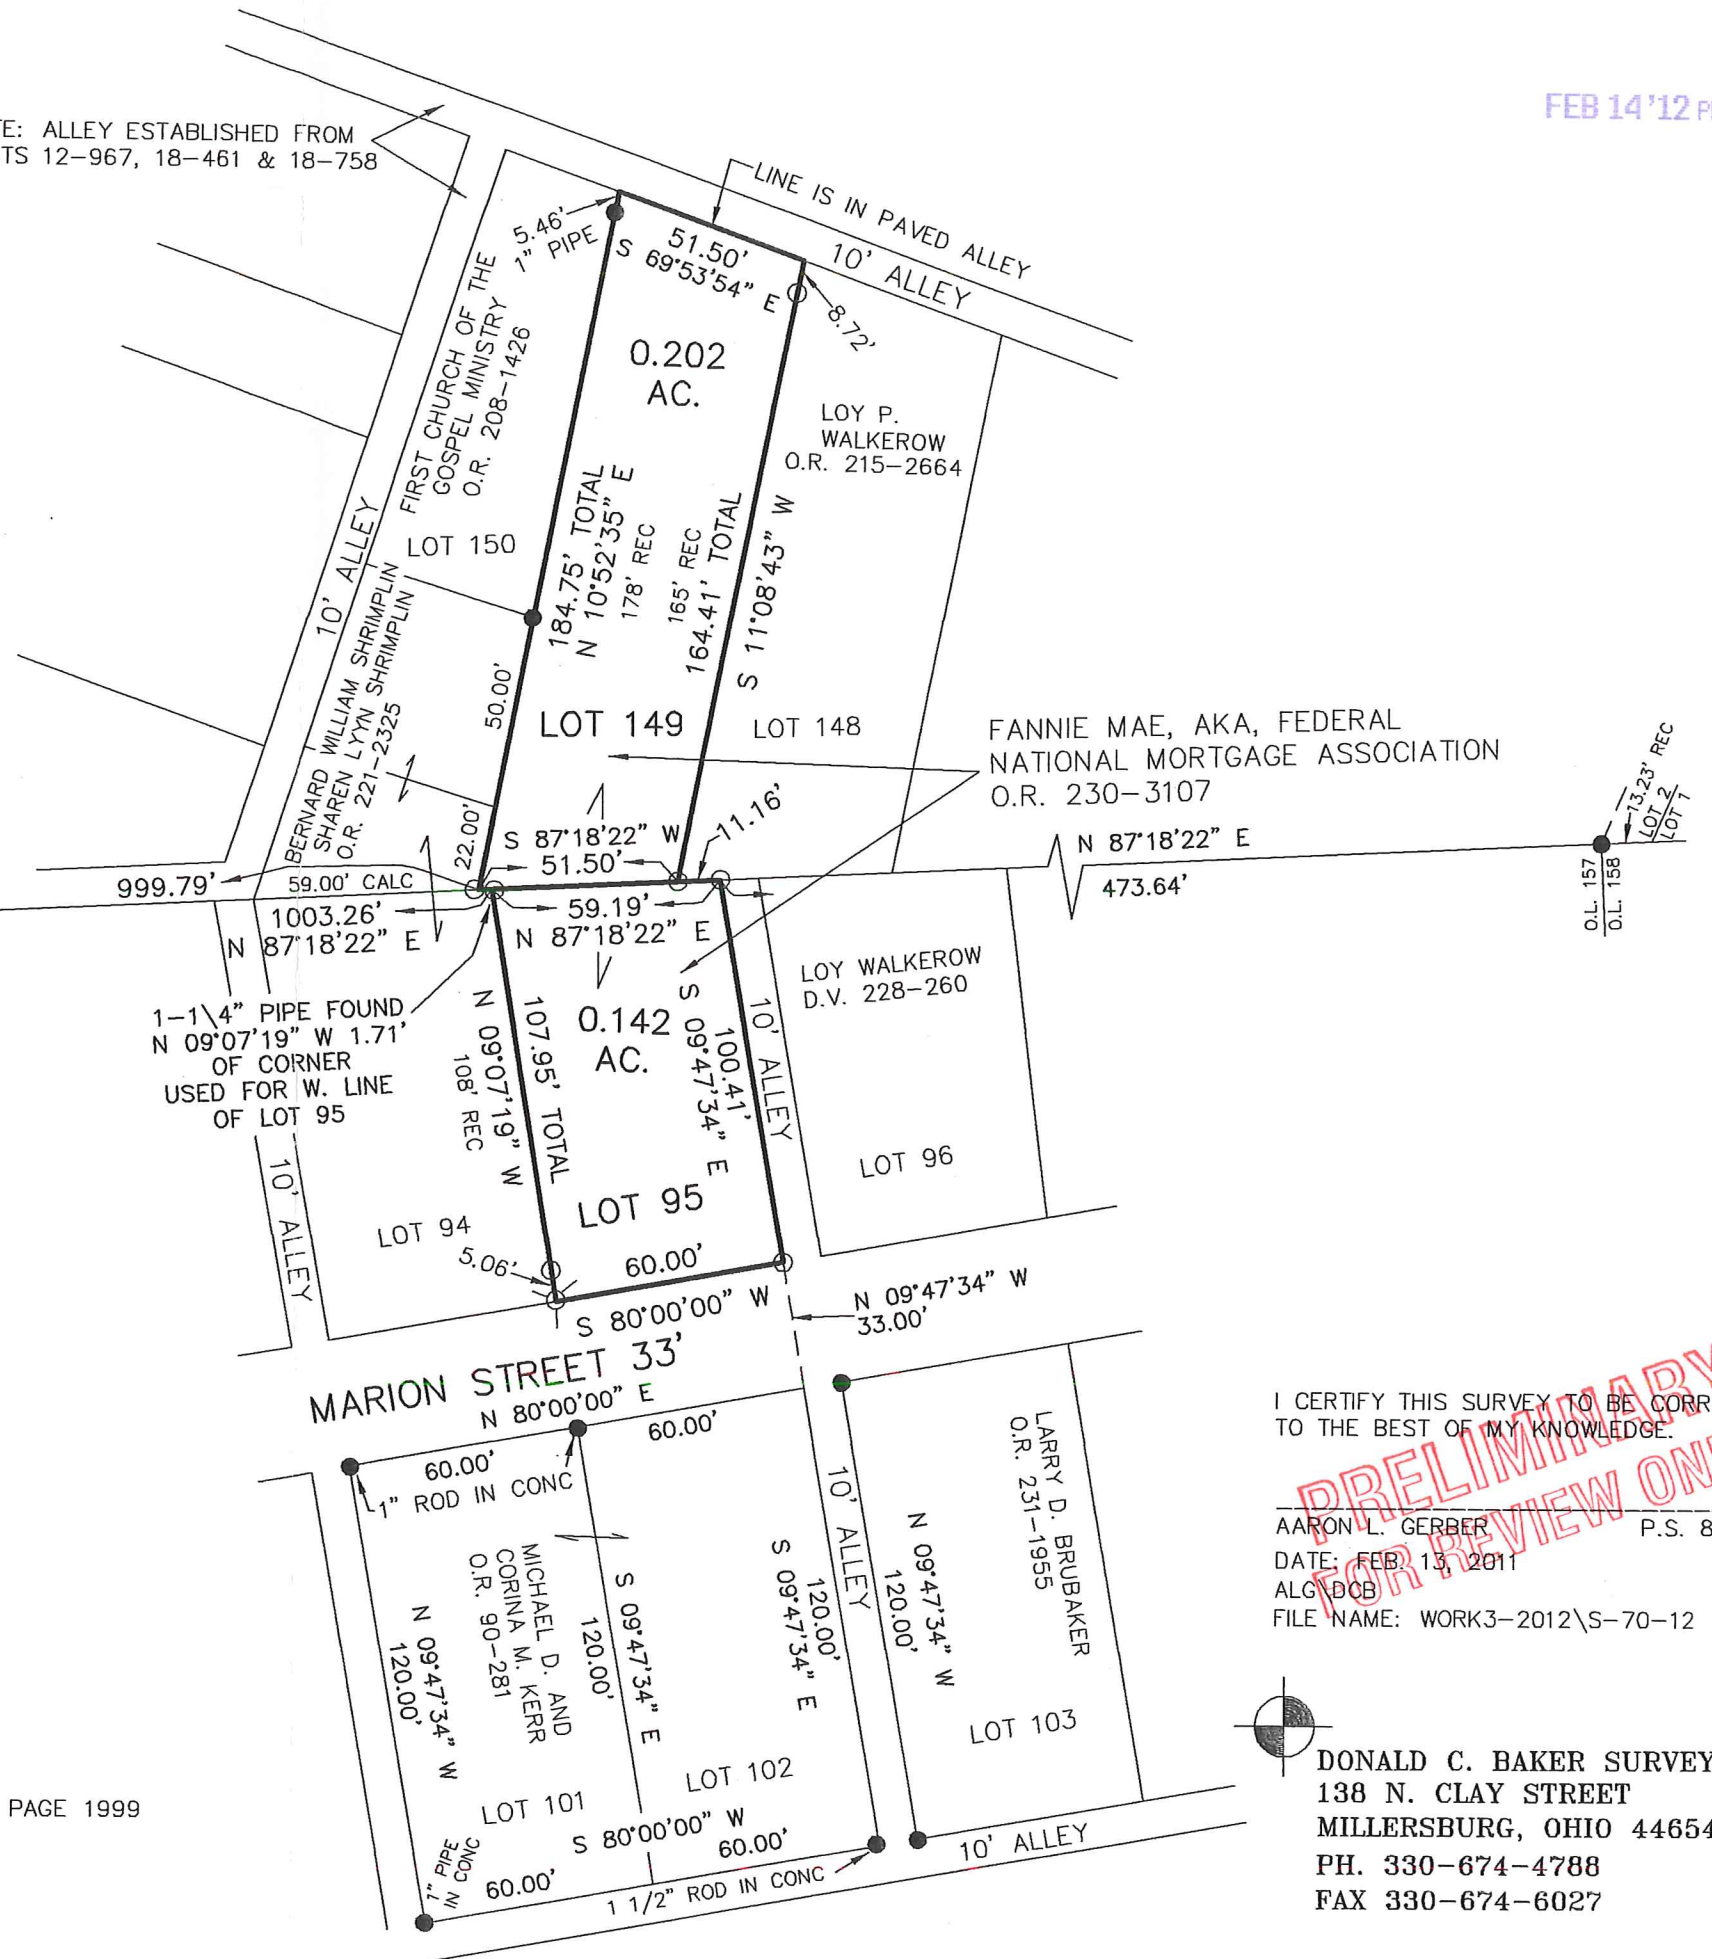

I CERTIFY THIS SURVEY TO BE CORRECT
TO THE BEST OF MY KNOWLEDGE.

**PRELIMINARY
FOR REVIEW ONLY**

AARON L. GERBER P.S. 8379
DATE: FEB. 13, 2011
ALG/DOB
FILE NAME: WORK3-2012\S-70-12

DONALD C. BAKER SURVEYING
138 N. CLAY STREET
MILLERSBURG, OHIO 44654
PH. 330-674-4788
FAX 330-674-6027