

MAY 14 '09 PM 4:43

WASHINGTON TOWNSHIP
S.E. QTR. SECTION 1
T-19 N; R-15 W
HOLMES COUNTY, OHIO

SURVEYED FOR: DEBRA CLEVELAND




SCALE: 1"=100'

- 5/8" REBAR FOUND
UNLESS OTHERWISE NOTED
- ▲ R.R. SPIKE FOUND
- 5/8" REBAR WITH I.D. CAP SET
I.D. CAP MARKED "BAKER 6938"

REFERENCES

O.R. VOL. 184 PAGE 1700
O.R. VOL. 52 PAGE 534
PLAT VOL. 17 PAGE 222
PLAT VOL. 17 PAGE 190
PLAT VOL. 17 PAGE 323

BEARINGS FROM
PLAT VOL. 17 PAGE 222

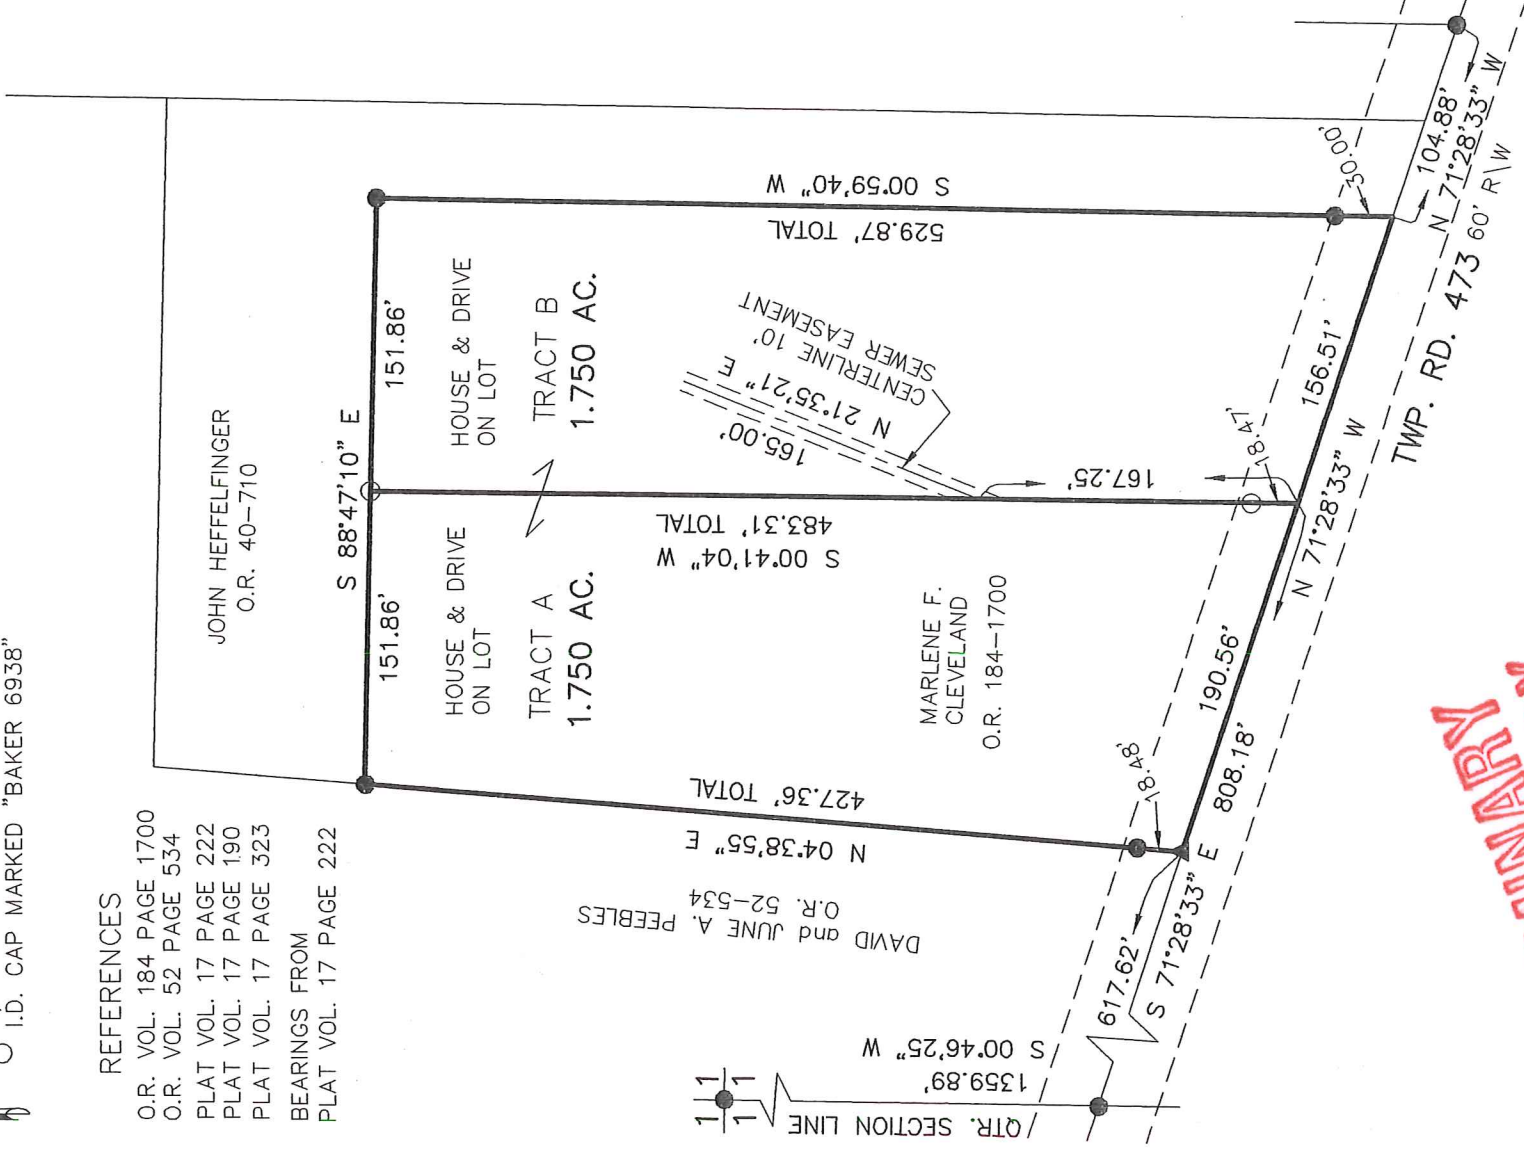

I CERTIFY THIS SURVEY TO BE CORRECT
TO THE BEST OF MY KNOWLEDGE.

Donald C. Baker
DONALD C. BAKER
DATE: MAY 13, 2009

P.S. 6938

FDB\ACB
File Name: WORK2\S-158-09



DONALD C. BAKER SURVEYING
138 N. CLAY ST.
MILLERSBURG, OHIO, 44654
PH. 330-674-4788
FAX. 330-674-6027