
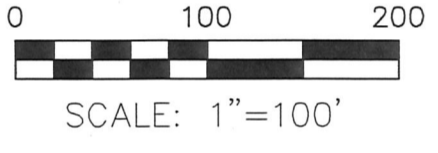


WASHINGTON TOWNSHIP
S.W. QTR. SECTION 2
T-19 N; R-15 W
HOLMES COUNTY, OHIO

SURVEYED FOR: BILL ERDOS

REFERENCES

O.R. VOL. 190 PAGE 357
O.R. VOL. 198 PAGE 173
PLAT VOL. 15 PAGES 121, 140 & 150
PLAT VOL. 19 PAGES 145 & 1067
BEARINGS FROM PLAT VOL. 19 PAGE 1067

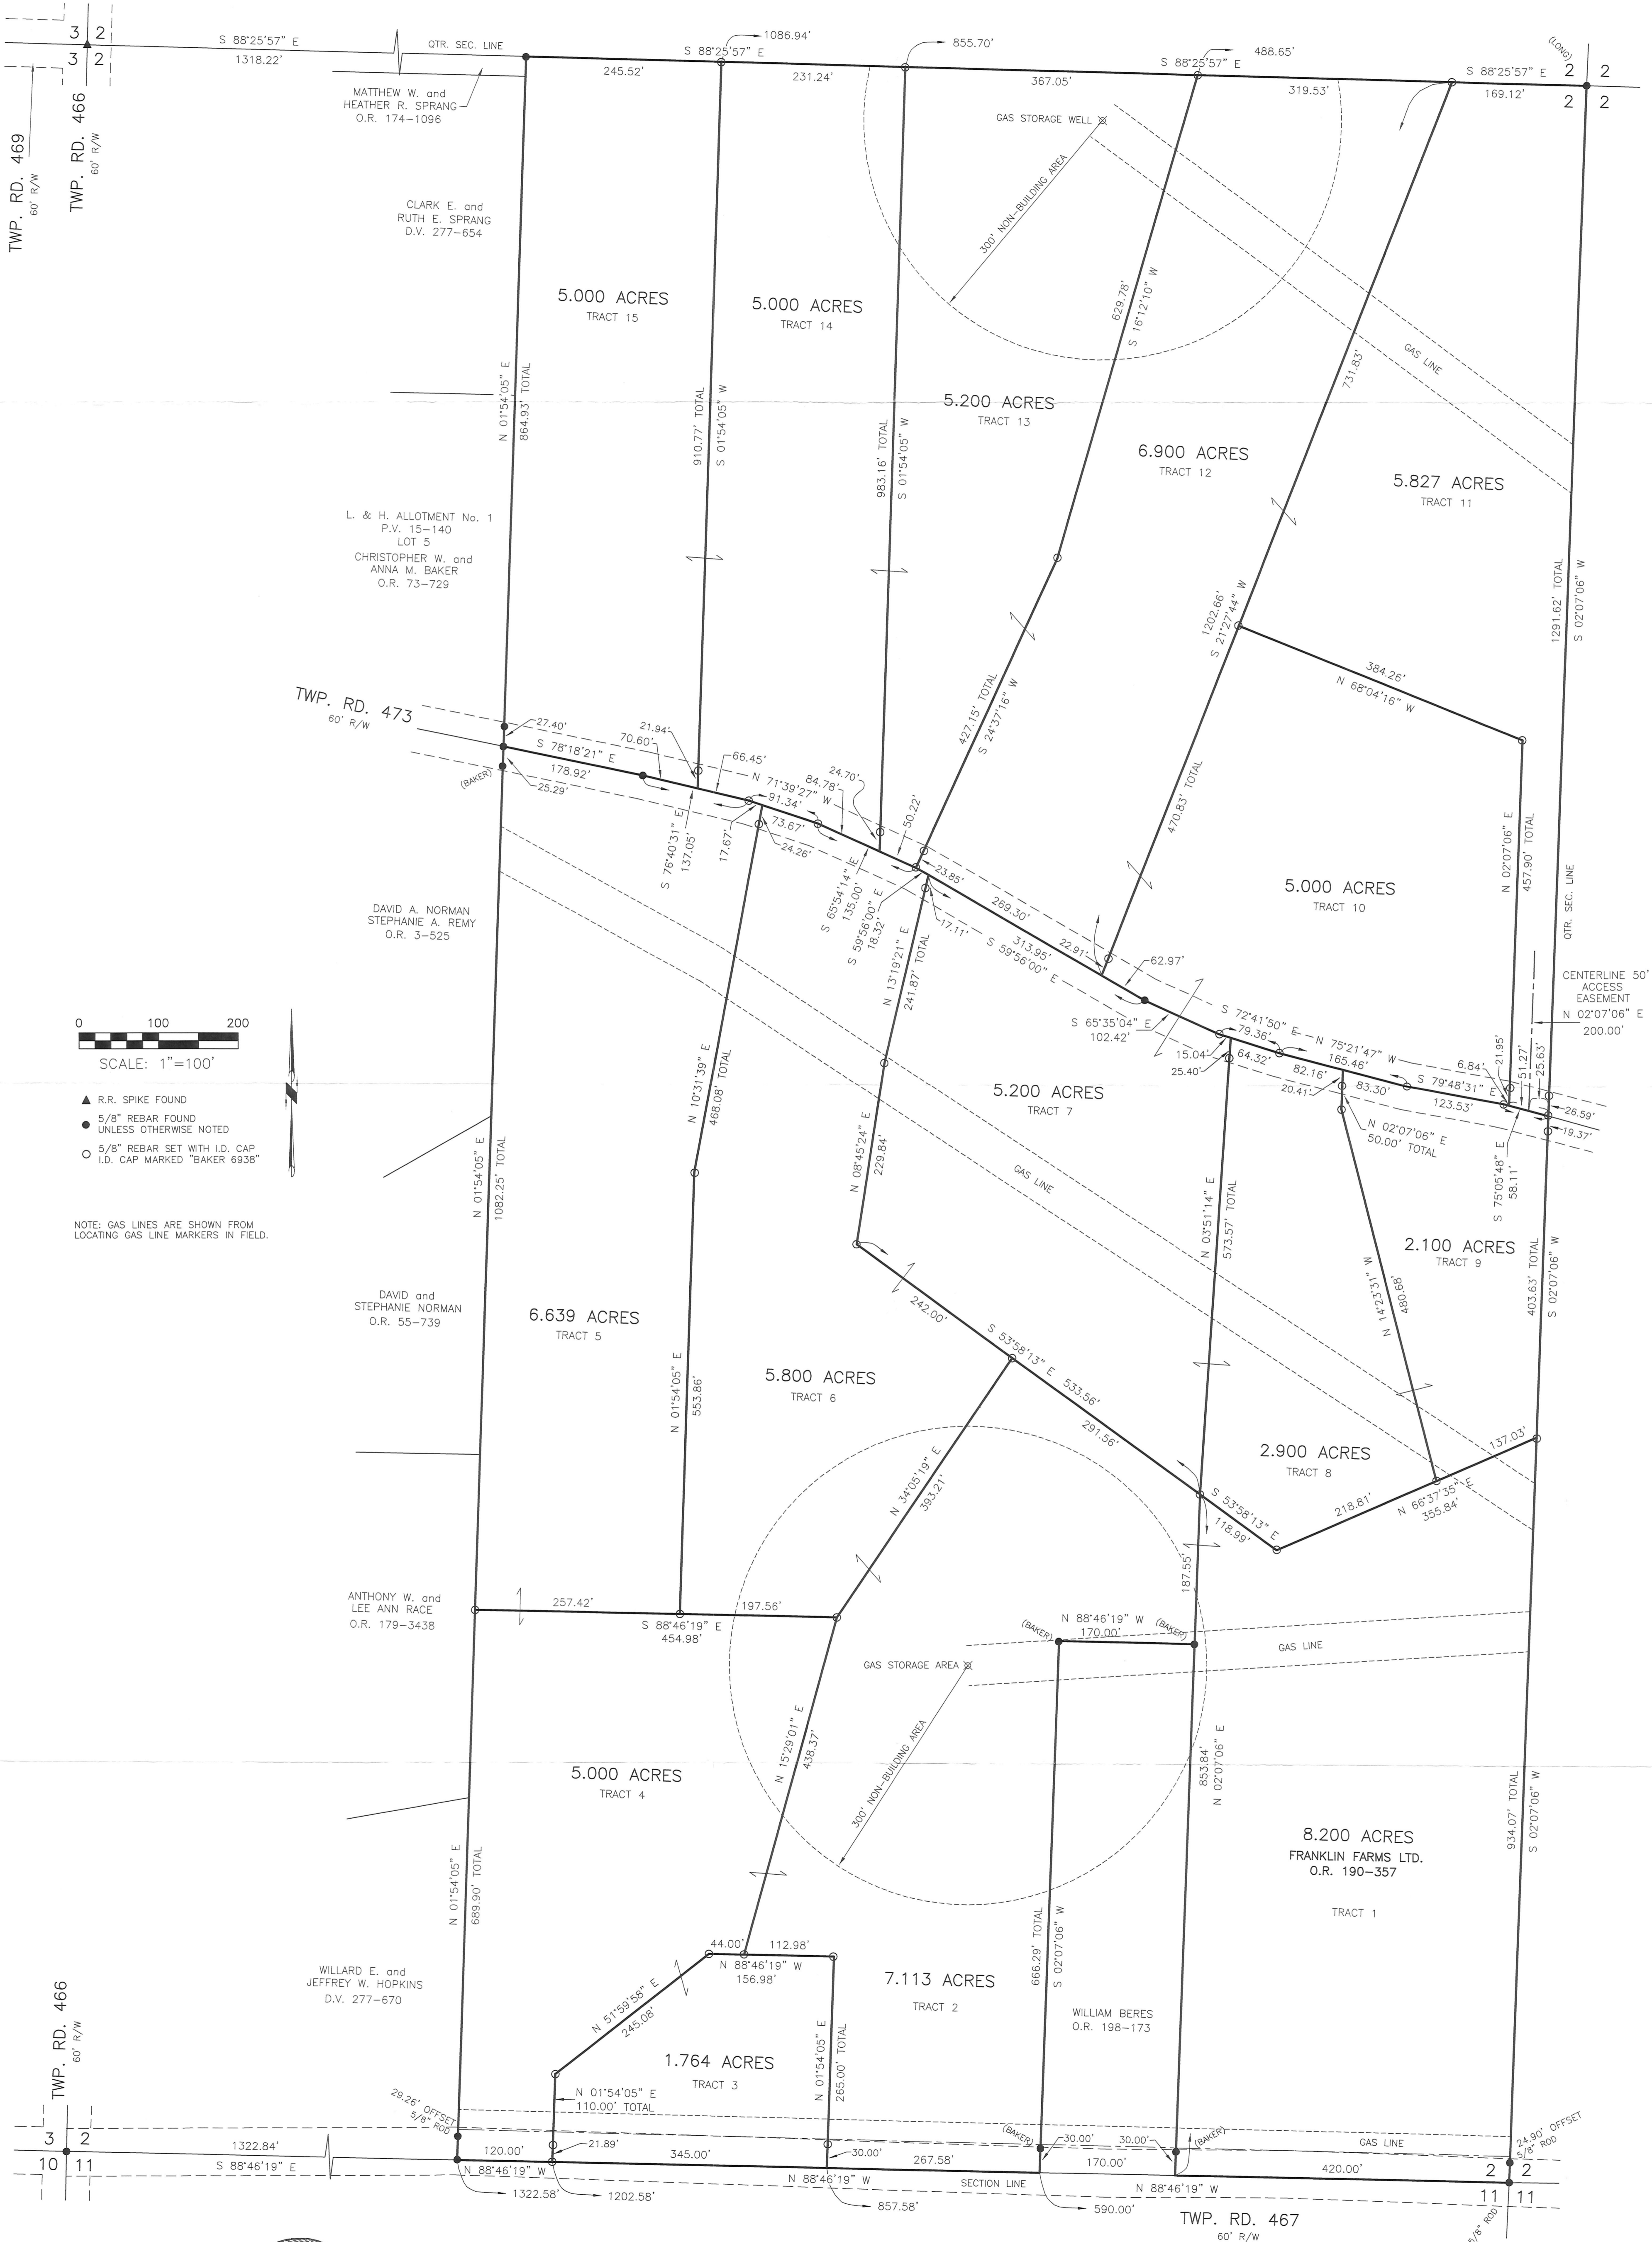

- ▲ R.R. SPIKE FOUND
- 5/8" REBAR FOUND UNLESS OTHERWISE NOTED
- 5/8" REBAR SET WITH I.D. CAP I.D. CAP MARKED "BAKER 6938"

NOTE: GAS LINES ARE SHOWN FROM LOCATING GAS LINE MARKERS IN FIELD.

I CERTIFY THIS SURVEY TO BE CORRECT TO THE BEST OF MY KNOWLEDGE.

Donald C. Baker
DONALD C. BAKER P.S. 6938
DATE: JULY 25, 2005
ALG-KES/DB
FILE NAME: WORK3A(S-396-06)ERZ
INV: S-374-07



DONALD C. BAKER SURVEYING
138 N. CLAY STREET
MILLERSBURG, OHIO 44654
PH. 330-674-4788
FAX 330-674-6027