

WASHINGTON TOWNSHIP  
 N.E. QTR. SECTION 4  
 T-19 N; R-15 W  
 HOLMES COUNTY, OHIO

REFERENCES

- O.R. VOL. 127 PAGE 10
- O.R. VOL. 220 PAGE 3122
- O.R. VOL. 55 PAGE 948
- O.R. VOL. 214 PAGE 1493
- PLAT VOL. 7 PAGE 566
- PLAT VOL. 10 PAGE 551
- PLAT VOL. 17 PAGE 582
- BEARINGS FROM PLAT VOL. 10 PAGE 551


SURVEYED FOR: MICHAEL REDING



SCALE: 1"=100'

NOTE: THE 0.294 ACRE PARCEL  
 TO GO TO ADJOINER ONLY.

- ▲ R.R. SPIKE FOUND
- 5/8" REBAR FOUND  
UNLESS OTHERWISE NOTED
- 5/8" REBAR SET WITH I.D. CAP  
I.D. CAP MARKED "BAKER 6938"

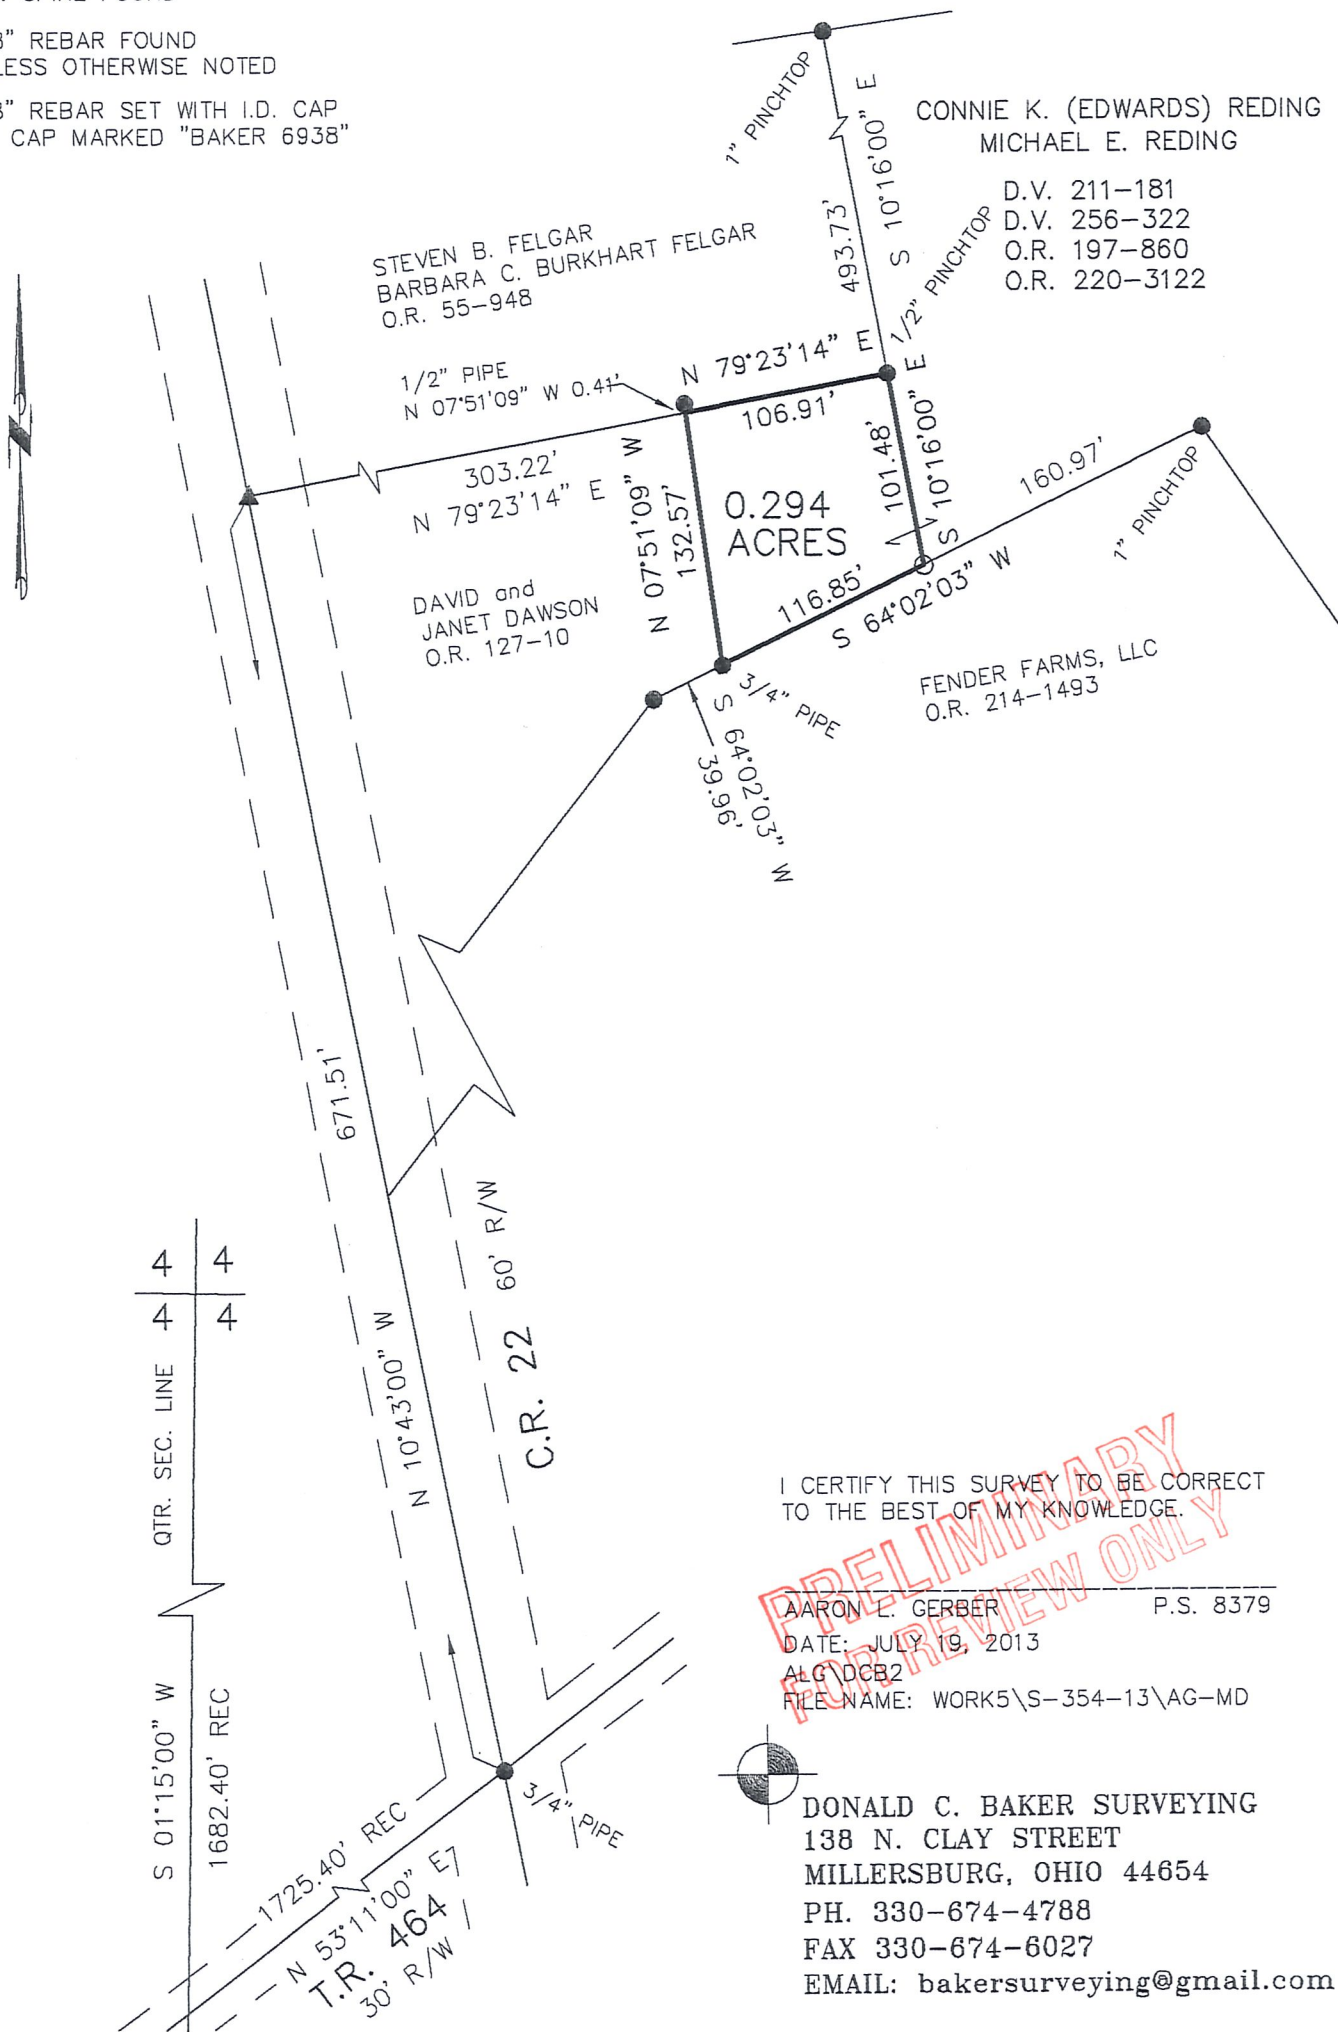

CONNIE K. (EDWARDS) REDING  
 MICHAEL E. REDING

- D.V. 211-181
- D.V. 256-322
- O.R. 197-860
- O.R. 220-3122

I CERTIFY THIS SURVEY TO BE CORRECT  
 TO THE BEST OF MY KNOWLEDGE.

PRELIMINARY  
 FOR REVIEW ONLY

AARON E. GERBER P.S. 8379  
 DATE: JULY 19, 2013  
 ALG\DCB2  
 FILE NAME: WORK5\S-354-13\AG-MD



DONALD C. BAKER SURVEYING  
 138 N. CLAY STREET  
 MILLERSBURG, OHIO 44654  
 PH. 330-674-4788  
 FAX 330-674-6027  
 EMAIL: bakersurveying@gmail.com