



JUN 25 '09 AM 9:42

PROPERTY LINE SURVEY
WASHINGTON TOWNSHIP
N.W. QTR. SECTION 4
N.E. QTR. SECTION 5
T-19 N; R-15 W
HOLMES COUNTY, OHIO

SURVEYED FOR: LARRY KICK

REFERENCES
O.R. VOL. 192 PAGE 1290
O.R. VOL. 196 PAGE 903
PLAT VOL. 18 PAGE 179
BEARINGS FROM PLAT VOL. 18 PAGE 179

DONALD C. BAKER SURVEYING
138 N. CLAY STREET
MILLERSBURG, OHIO 44654
PH. 330-674-4788
FAX 330-674-6027

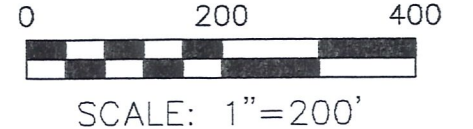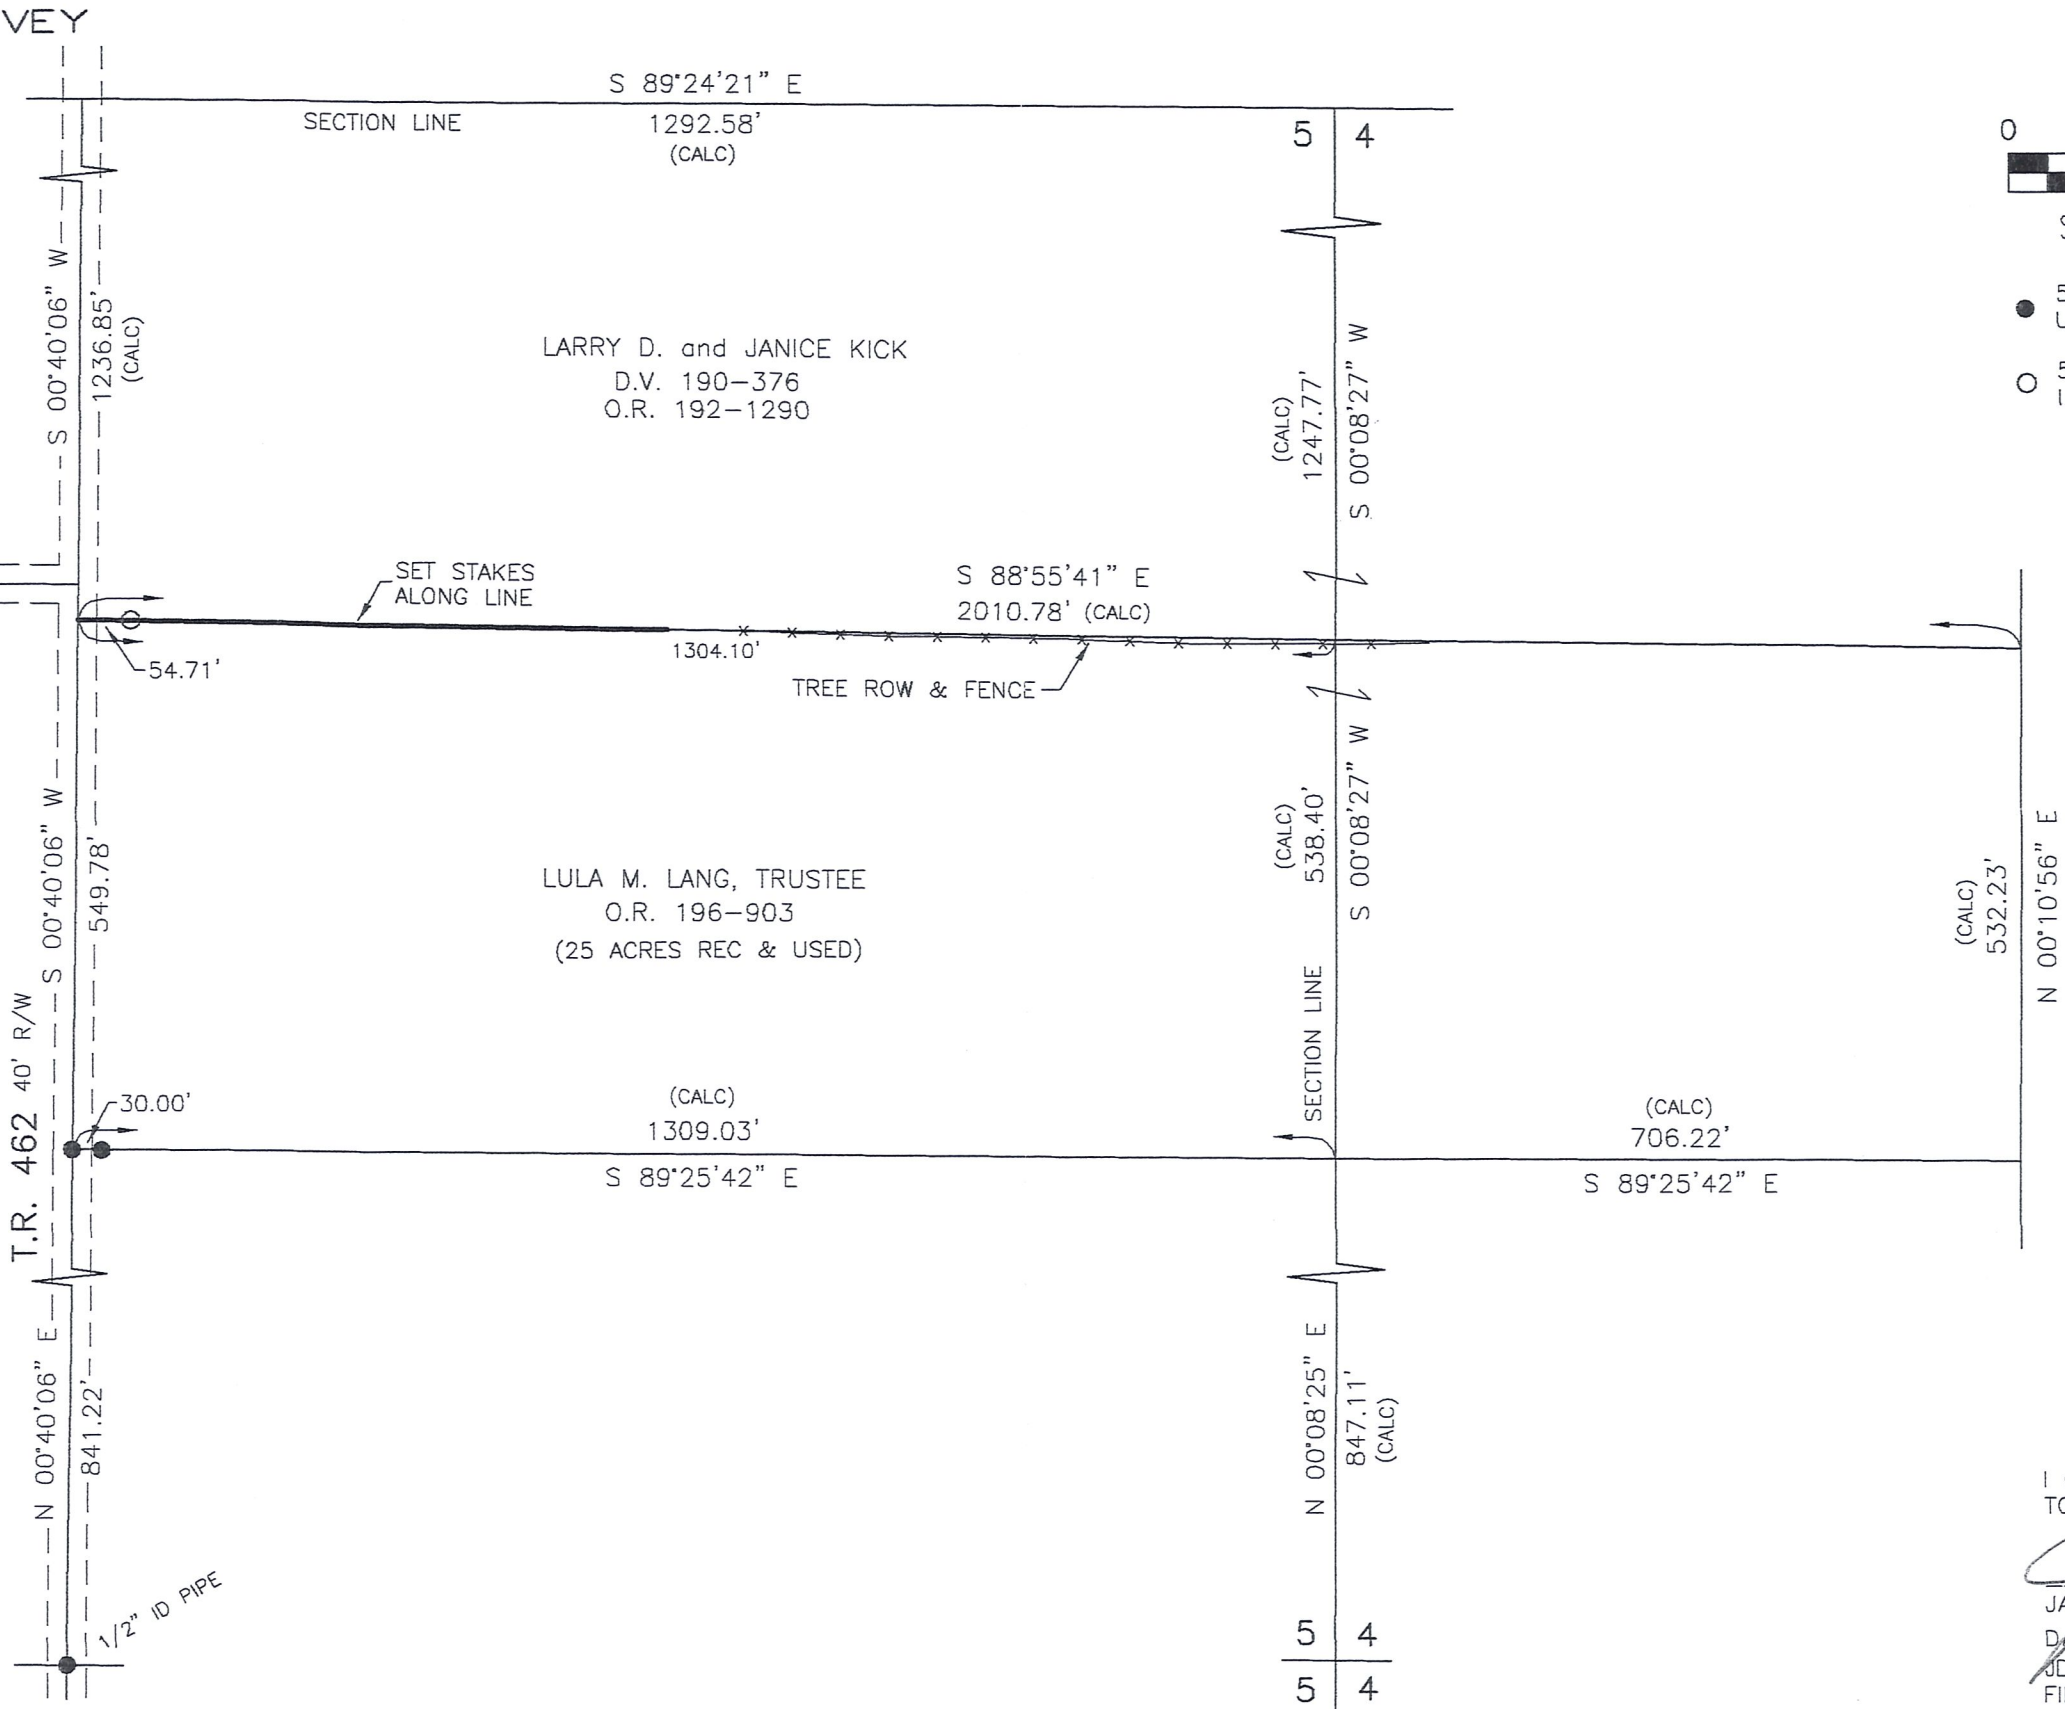

- 5/8" REBAR FOUND UNLESS OTHERWISE NOTED
- 5/8" REBAR SET WITH I.D. CAP I.D. CAP MARKED "BAKER 6938"

I CERTIFY THIS SURVEY TO BE CORRECT TO THE BEST OF MY KNOWLEDGE.
JAMIE D. DARR
JAMIE D. DARR P.S. 7755
DATE: JUNE 15, 2009
JDD/KES
FILE NAME: WORK3\S-245-09\ERZ