


WASHINGTON TOWNSHIP
 HOLMES COUNTY, OHIO
 NW QTR. SECTION 9, T-19N, R-15W



- Iron Pipe Found
- Iron Pin Set - 5/8" Rebar with Yellow Cap
- Marked "LONG-6505"

References: Plat Vol. 9, Pg 35
 Plat Vol. 8, Pg 400
 Deeds As Shown

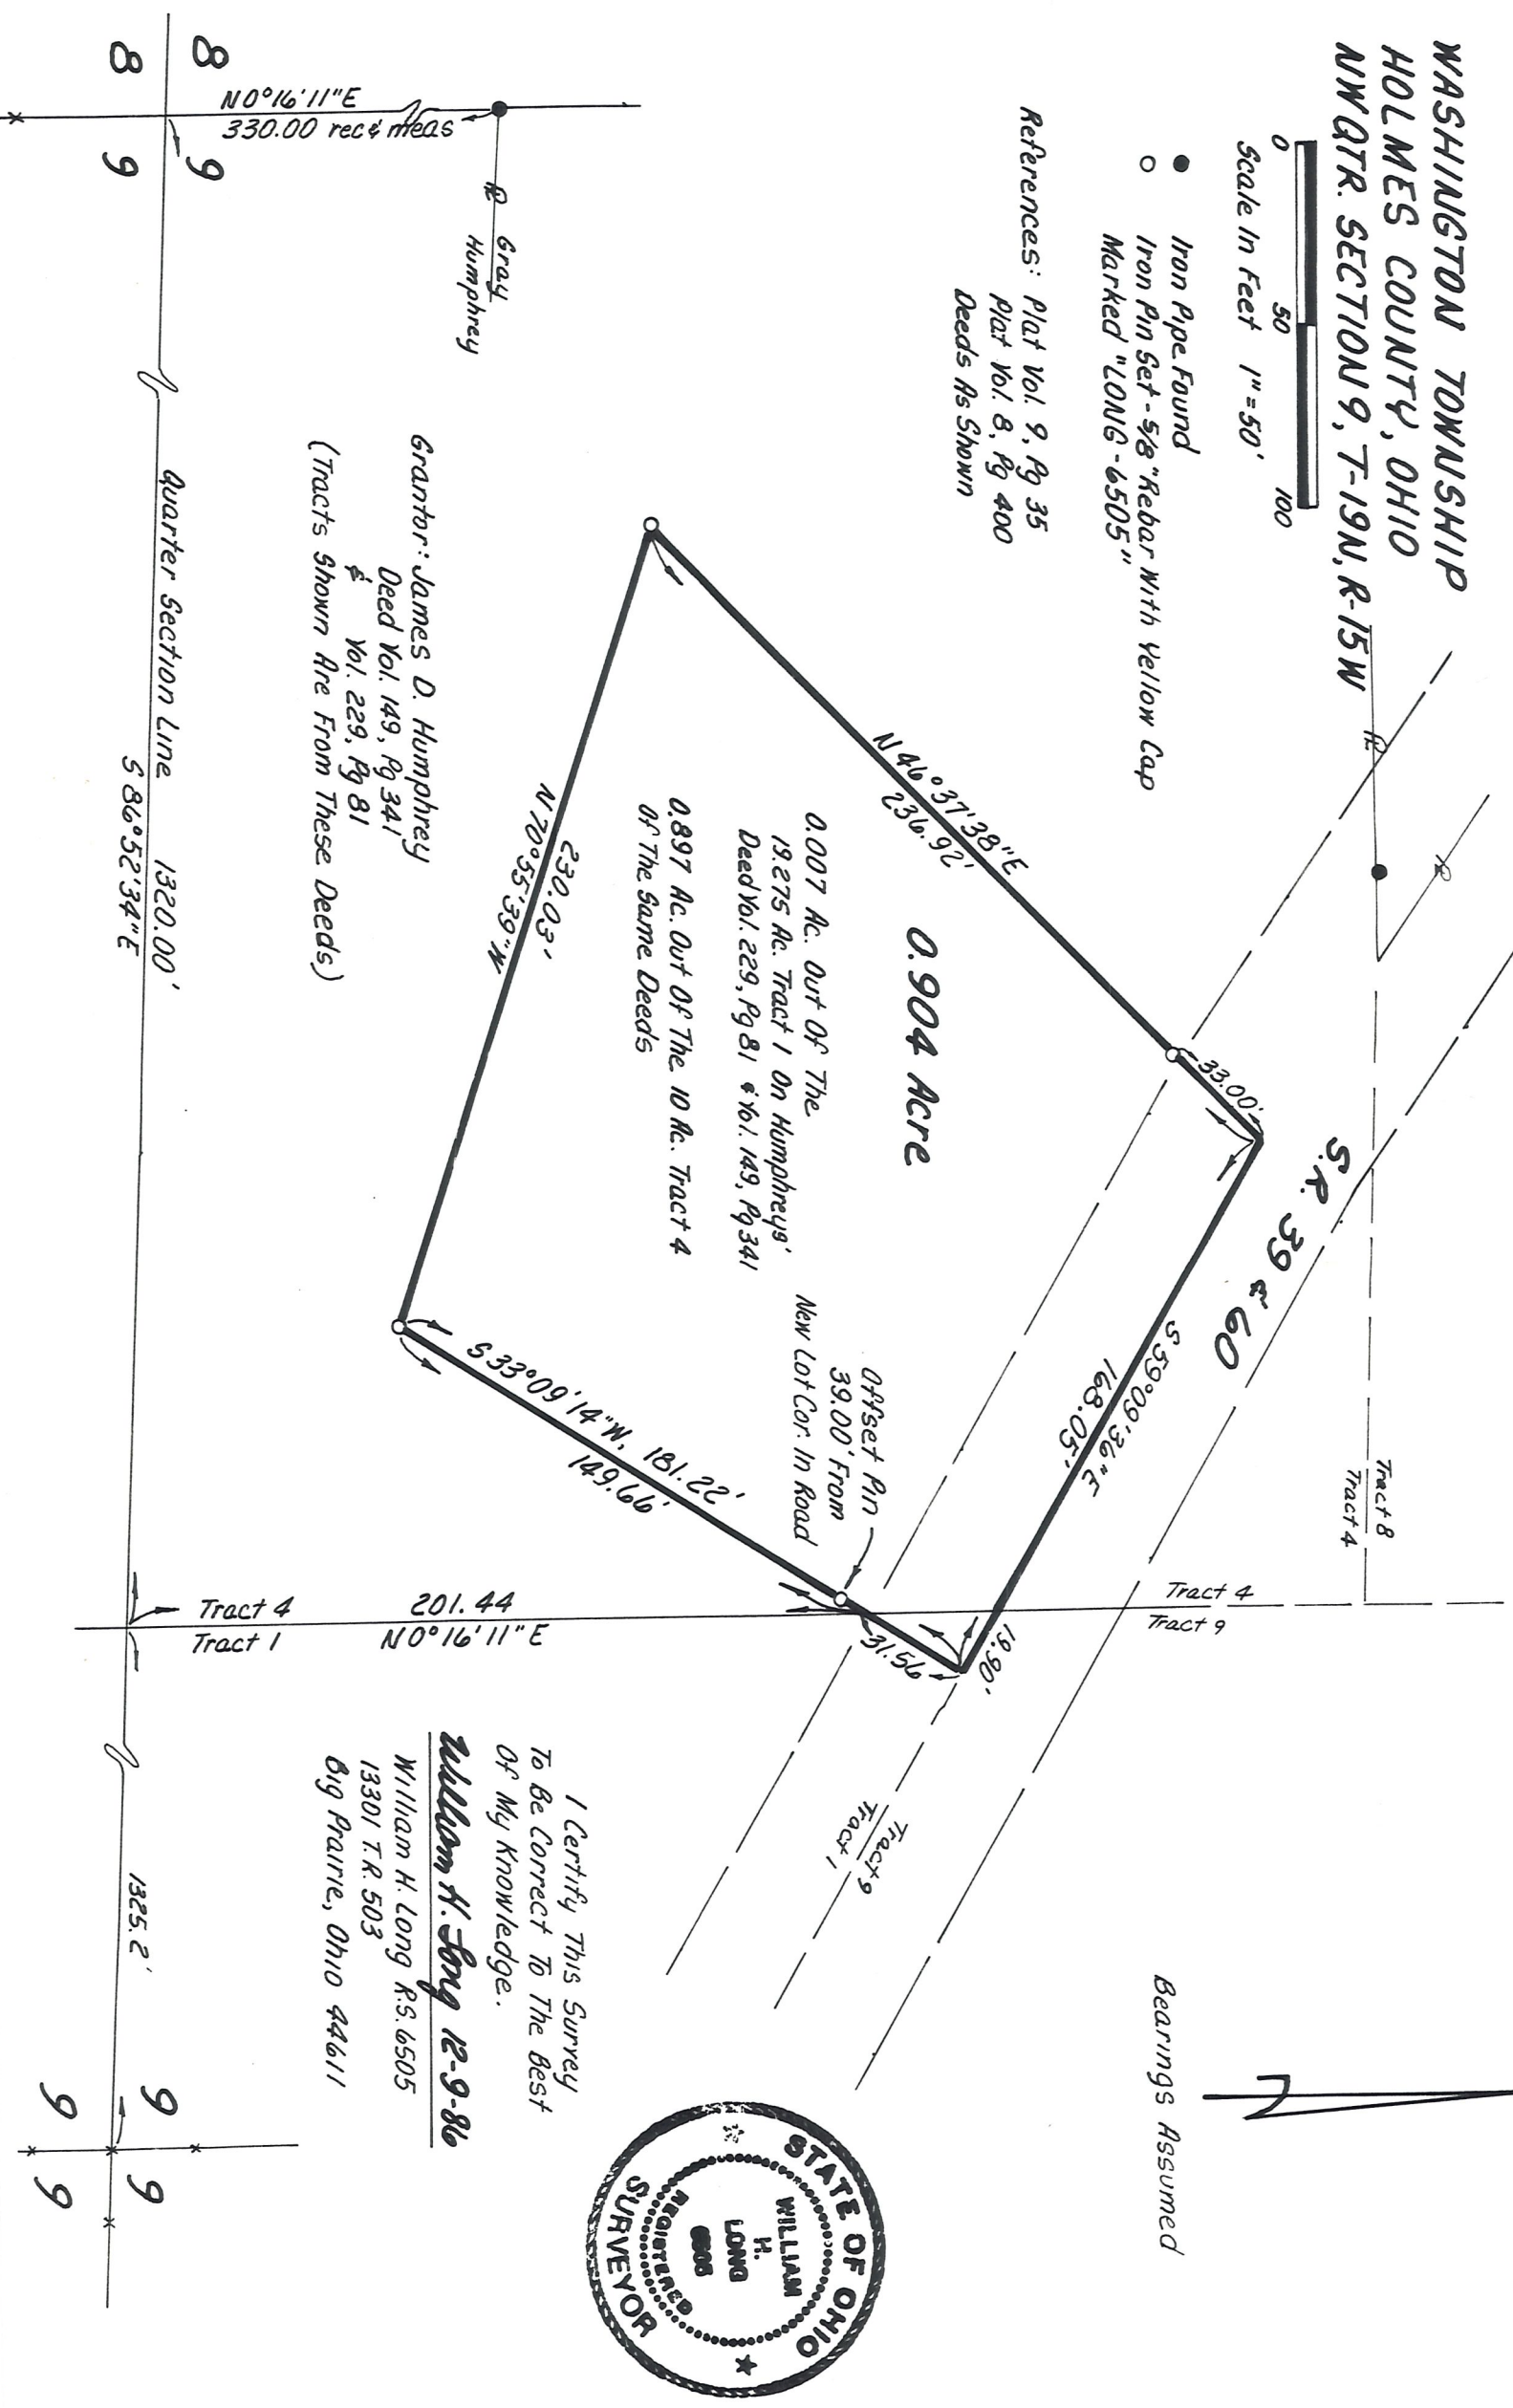

Bearings Assumed

I Certify This Survey
 To Be Correct To The Best
 Of My Knowledge.

William H. Long 12-9-86
 William H. Long R.S. 6505
 13301 T.R. 503
 Big Prairie, Ohio 44611

