



WASHINGTON TOWNSHIP
 S.E. QTR. SECTION 9
 T-19N : R-15W
 HOLMES COUNTY, OHIO
 (SURVEYED FOR: WASHINGTON TWP. TRUSTEES)

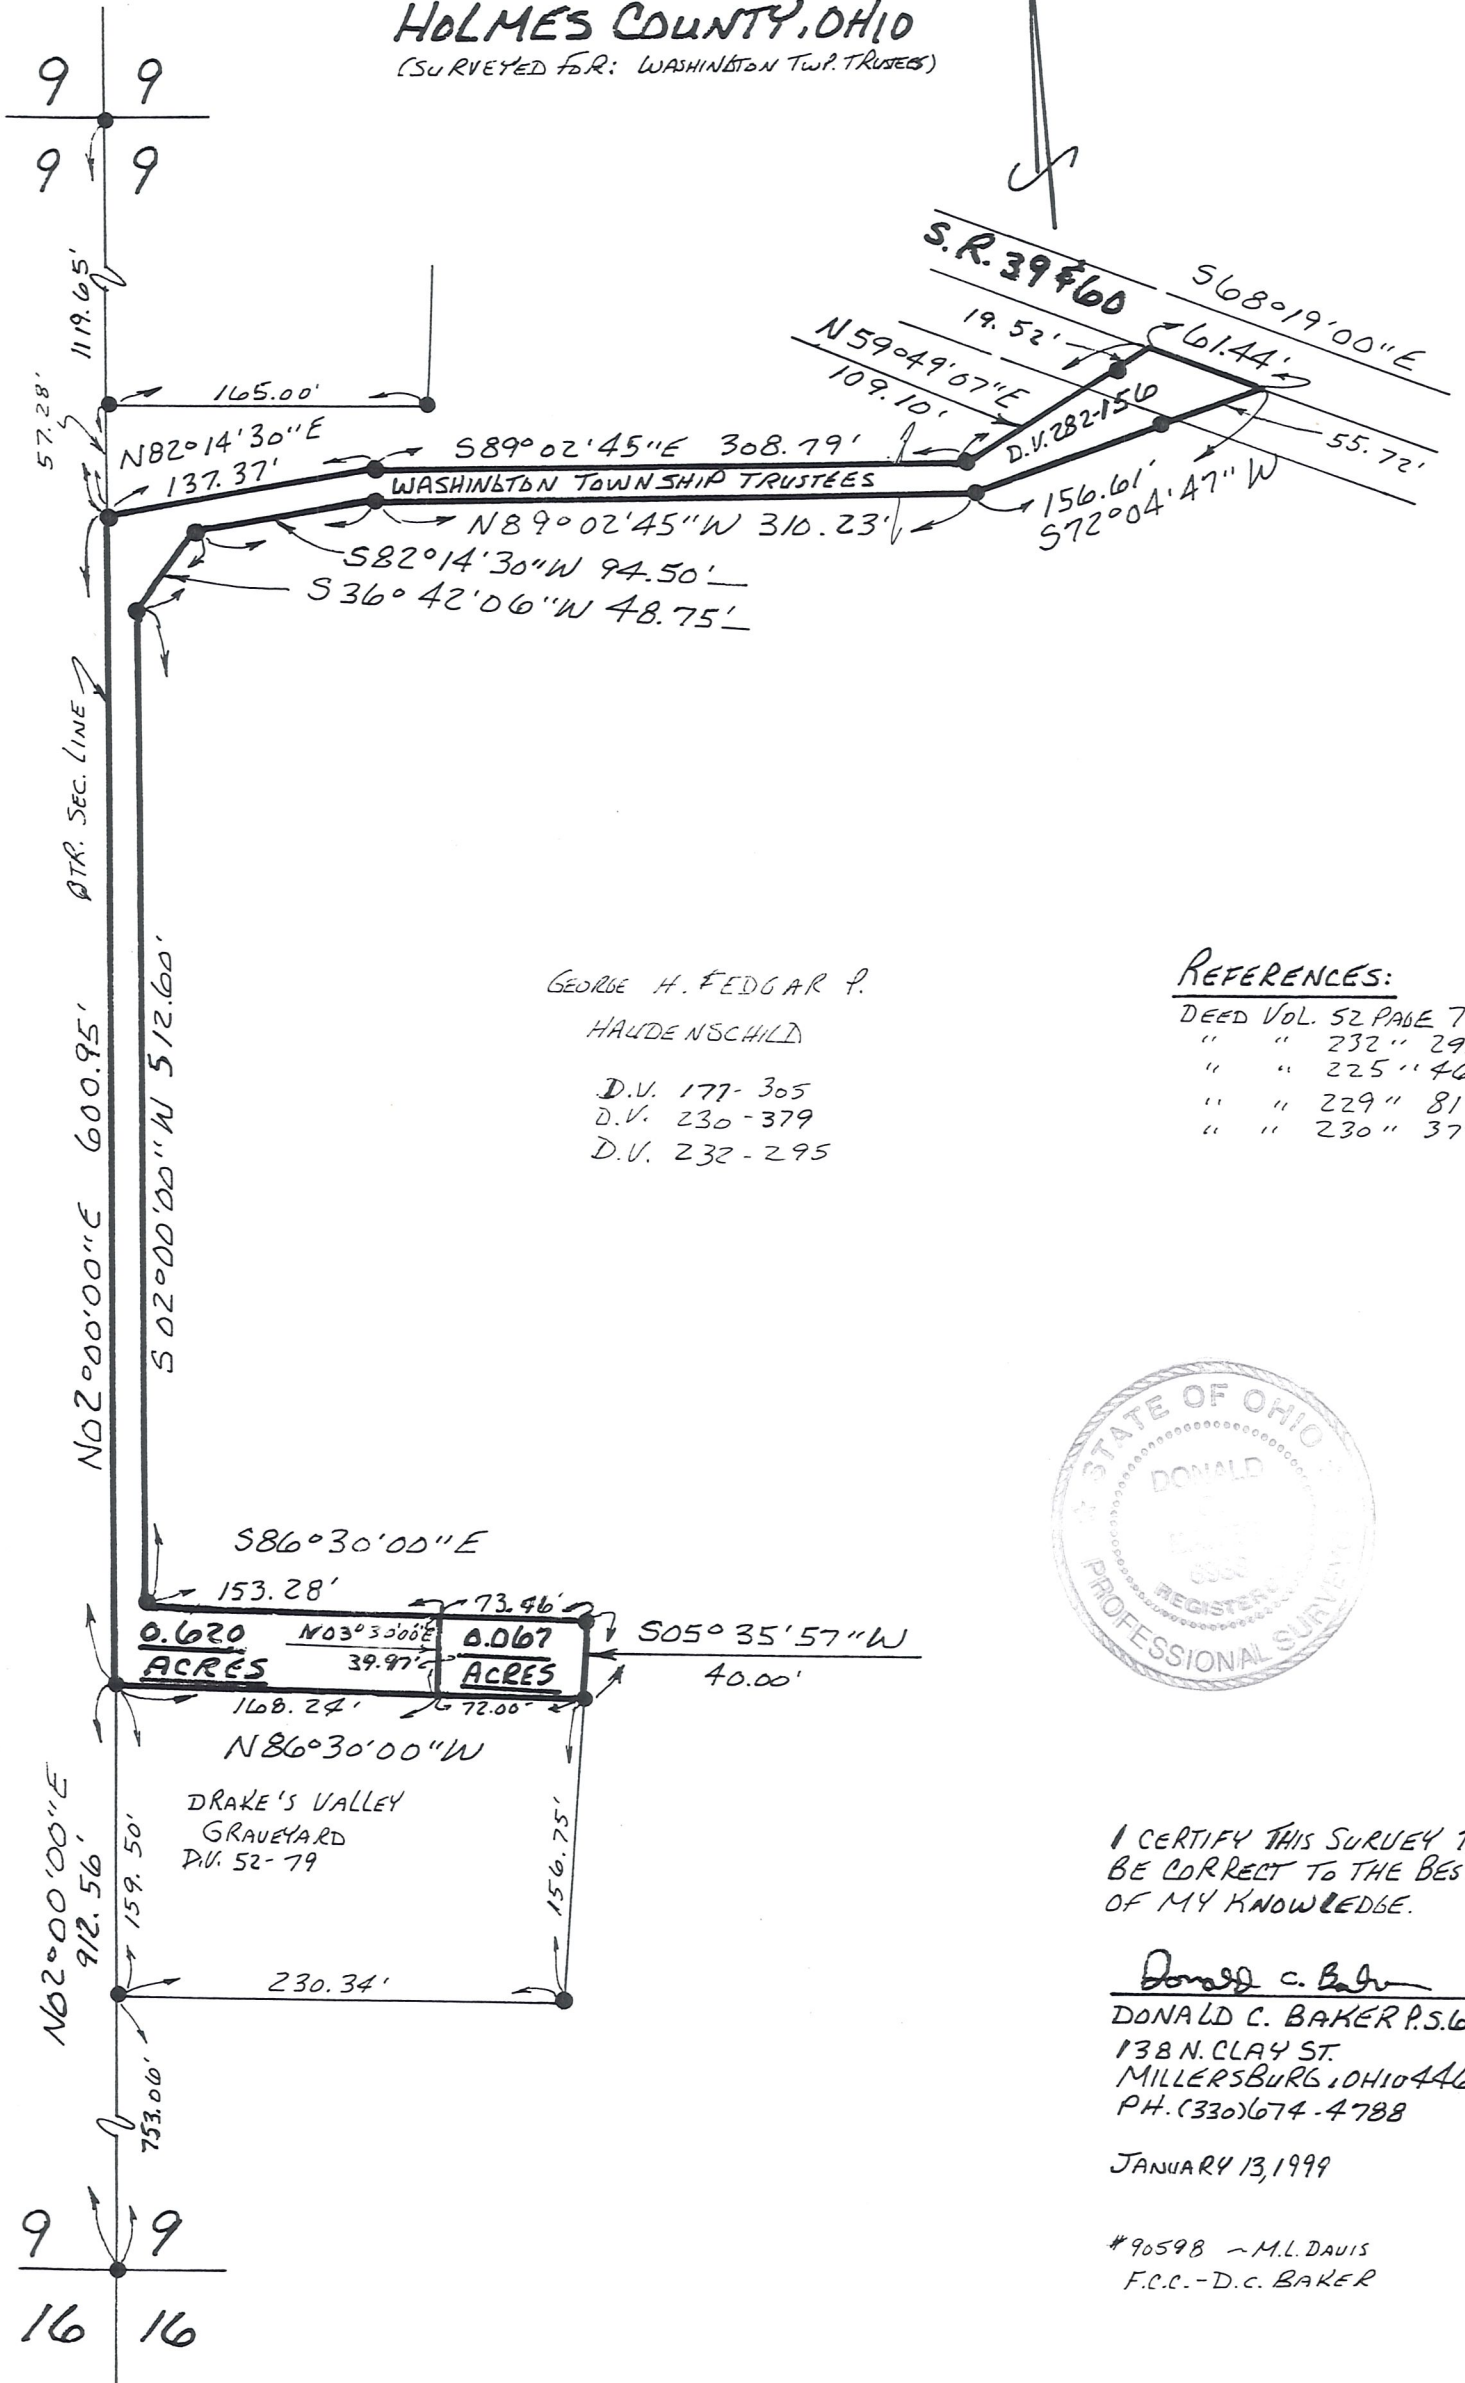

GEORGE H. FEDGAR P.
 HAUDENSCCHILD
 D.V. 177-305
 D.V. 230-379
 D.V. 232-295

REFERENCES:
 DEED VOL. 52 PAGE 79
 " " 232 " 295
 " " 225 " 465
 " " 229 " 81
 " " 230 " 379

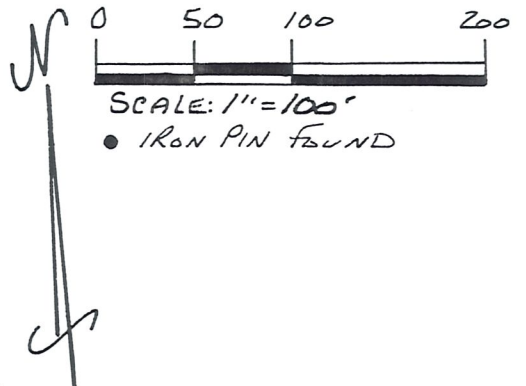

I CERTIFY THIS SURVEY TO
 BE CORRECT TO THE BEST
 OF MY KNOWLEDGE.

Donald C. Baker
 DONALD C. BAKER P.S. 6938
 138 N. CLAY ST.
 MILLERSBURG, OHIO 44654
 PH. (330) 674-4788

JANUARY 13, 1999

#90598 - M.L. DAVIS
 F.C.C. - D.C. BAKER