

WASHINGTON TOWNSHIP
 S.W. QTR. SECTION 11
 S.E. QTR. SECTION 10
 T-19 N, R-15 W
 HOLMES COUNTY, OHIO

SURVEYED FOR:
 HAROLD JR. BREITENBUCHER



DONALD C. BAKER SURVEYING
 138 N. CLAY ST.
 MILLERSBURG, OHIO 44654
 PH. 330-674-4788
 FAX 330-674-6027



Scale 1" = 100'

- ▲ R.R. SPIKE FOUND
- IRON PIN FOUND
- 5/8" REBAR WITH I.D. CAP SET I.D. CAP MARKED "BAKER 6938"


REFERENCES:

- DEED VOL. 139 PAGE 561
- DEED VOL. 278 PAGE 247
- DEED VOL. 214 PAGE 669
- PLAT VOL. 16 PAGE 424
- PLAT VOL. 8 PAGE 802
- PLAT VOL. 7 PAGE 341

BEARINGS BASED ON
 DEED VOL. 235 PAGE 699

*Spec 10
 No to 228
 79.8.278
 79.4.778
 79.5.078*

*Spec 10
 No to 228*

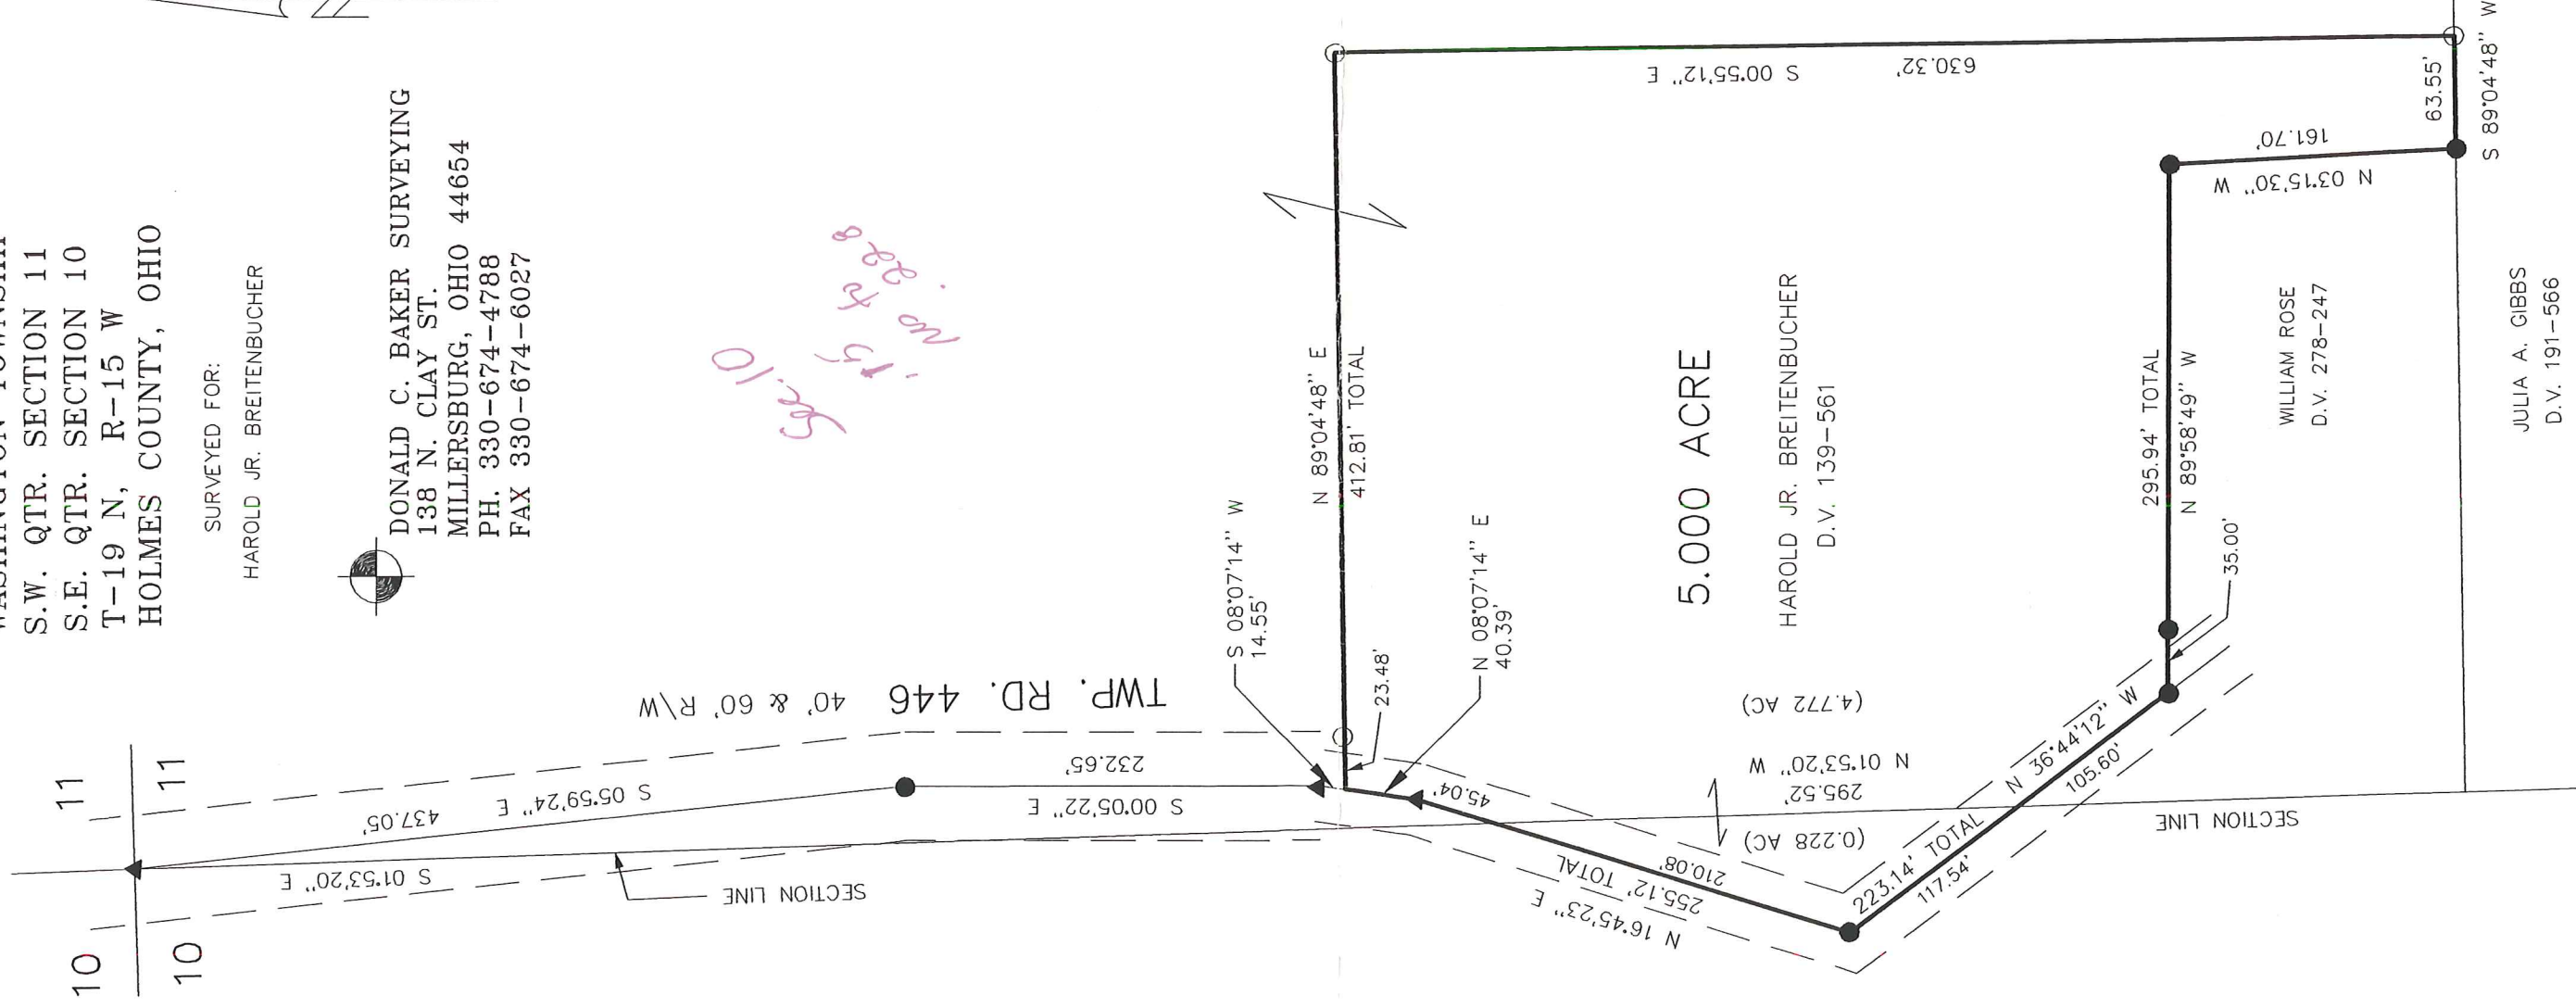

5.000 ACRE

HAROLD JR. BREITENBUCHER
 D.V. 139-561

WILLIAM ROSE
 D.V. 278-247

JULIA A. GIBBS
 D.V. 191-566



I CERTIFY THIS SURVEY TO BE CORRECT TO THE BEST OF MY KNOWLEDGE.

Donald C. Baker

DONALD C. BAKER P.S. 6938

DEC. 6, 2000

File name: C:\JOBS\S-811-00\DCB
 F.C.C. - FDB