


WASHINGTON TOWNSHIP  
 N.W. QTR. SECTION 11  
 T. 19 N; R. 15 W  
 HOLMES COUNTY, OHIO

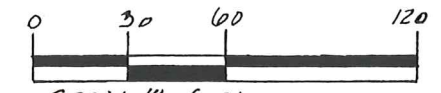


SCALE: 1" = 60'

- ▲ R.R. SPIKE FOUND
- IRON PIN FOUND
- △ R.R. SPIKE SET
- 5/8" REBAR WITH I.D. CAP SET  
I.D. CAP MARKED "BAKER 6938"

REFERENCES:

- DEED VOL. 210 PAGE 71
- " " 278 " 722
- " " 278 " 49
- D.R. VOL. 45 PAGE 936
- " " 41 " 81
- BEARINGS FROM DEED VOL.  
278 PAGE 722.

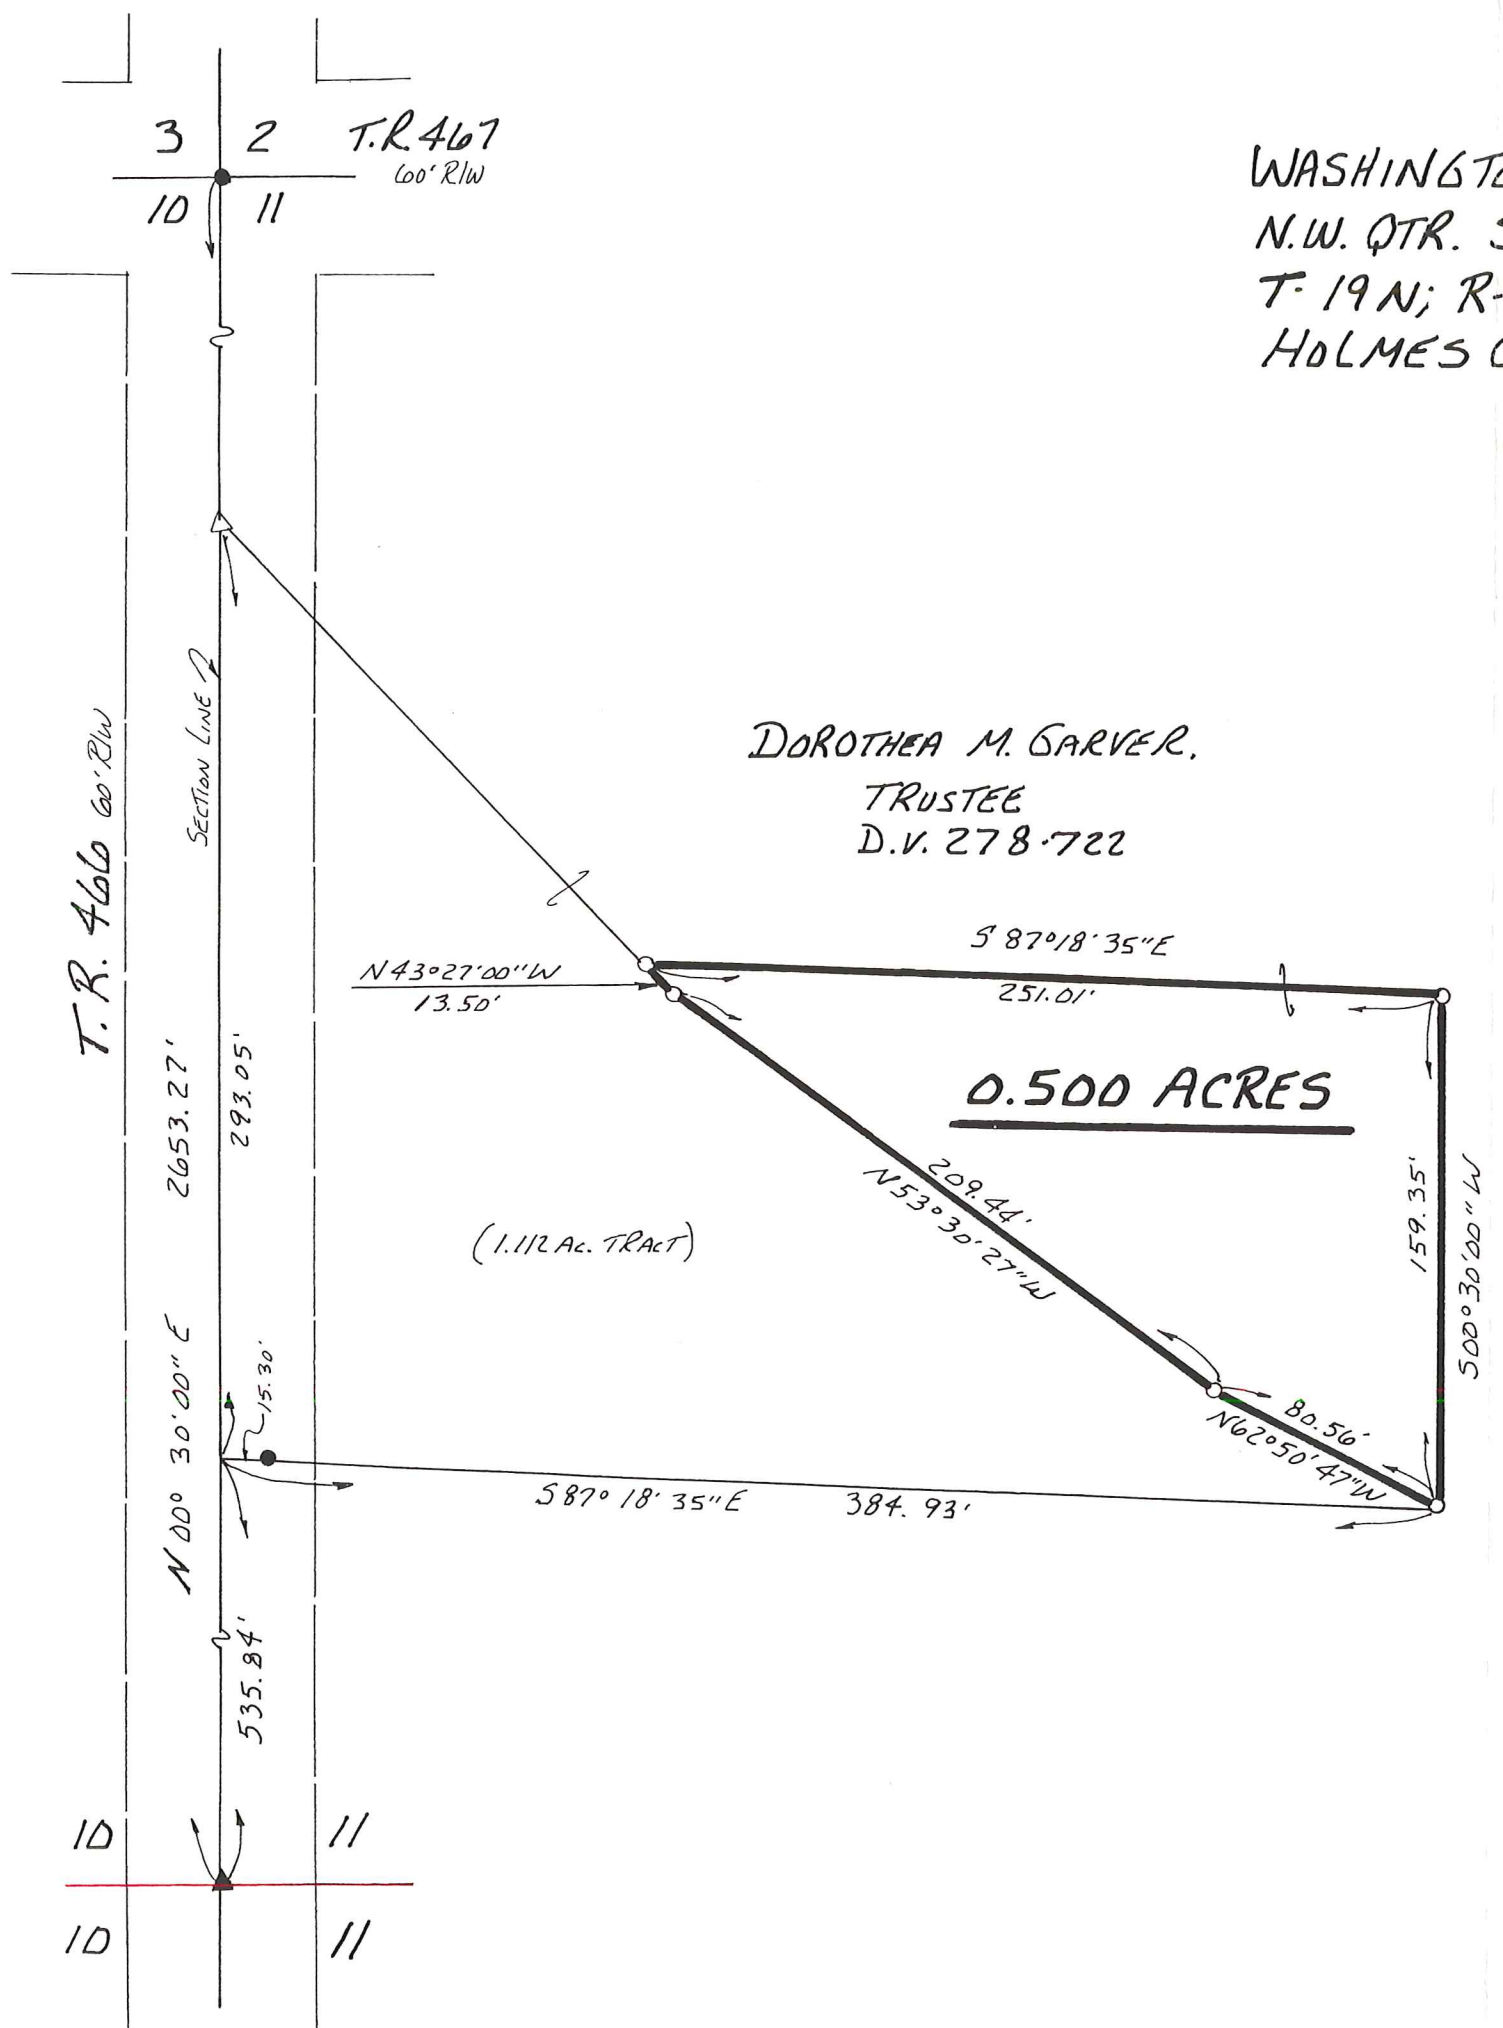

I CERTIFY THIS SURVEY TO BE CORRECT  
 TO THE BEST OF MY KNOWLEDGE.

*Donald C. Baker*  
 DONALD C. BAKER P.S. 6938  
 DONALD C. BAKER SURVEYING  
 138 N. CLAY ST.  
 MILLERSBURG OHIO 44654  
 PH. 330-674-4788  
 DECEMBER 7, 2001

#63301 - M.L. DAVIS  
 F.C.C. - F.D. BAKER