

WASHINGTON TOWNSHIP
 S.W. QTR. SECTION 11
 T-19 N; R-15 W
 HOLMES COUNTY, OHIO

SURVEYED FOR: JOHN HOCHSTETLER




SCALE: 1"=100'

- ▲ R.R. SPIKE FOUND
- 5/8 REBAR FOUND
UNLESS OTHERWISE NOTED
- 5/8" REBAR SET WITH I.D. CAP
I.D. CAP MARKED "BAKER
SURVEYING LLC"

REFERENCES

- O.R. VOL. 254 PAGE 3070
- O.R. VOL. 268 PAGE 2581
- PLAT VOL. 8 PAGE 802
- PLAT VOL. 16 PAGE 424
- PLAT VOL. 16 PAGE 904
- PLAT VOL. 7 PAGE 783
- PLAT VOL. 19 PAGE 1811


BASIS OF BEARINGS FROM
 OHIO STATE PLANE COORDINATE
 SYSTEM, NORTH ZONE, N.A.D. 83

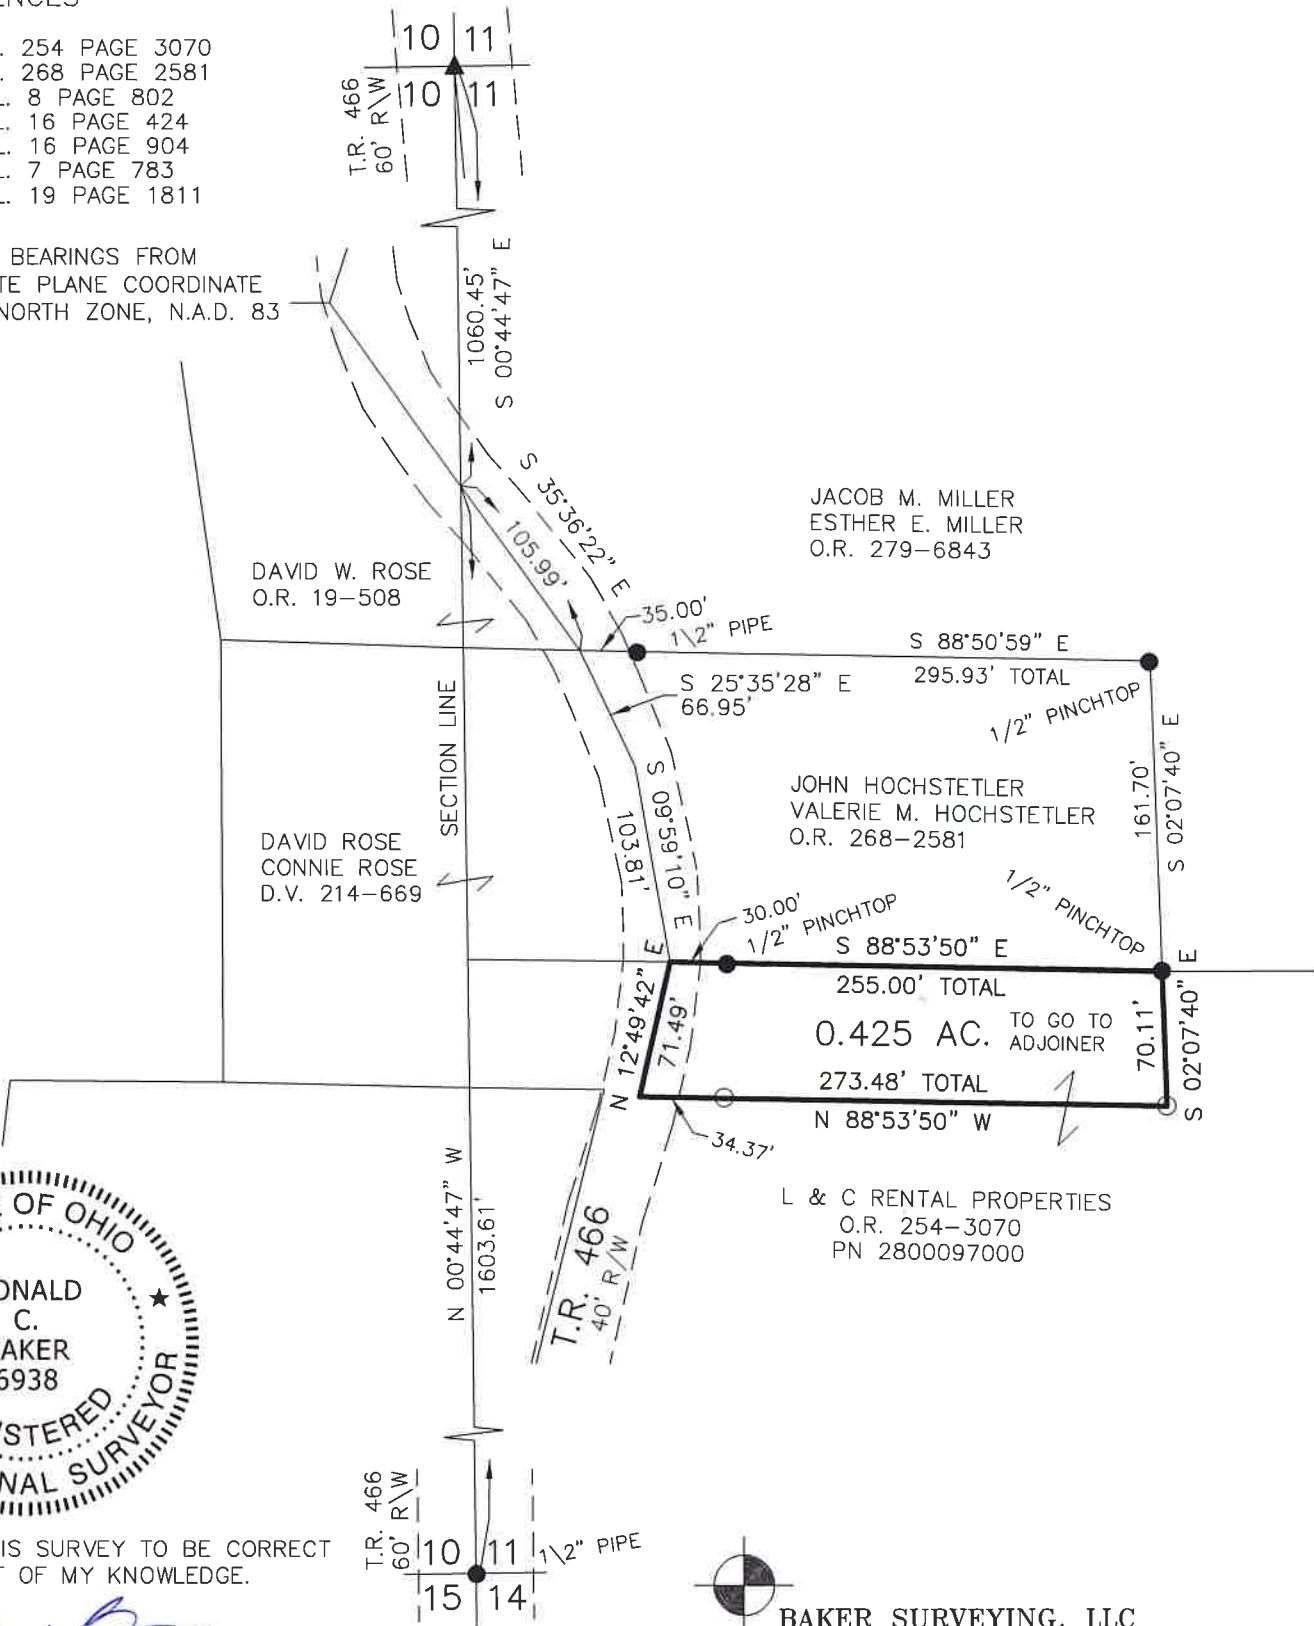

I CERTIFY THIS SURVEY TO BE CORRECT
 TO THE BEST OF MY KNOWLEDGE.

Donald C. Baker

DONALD C. BAKER P.S. 6938
 DATE: JAN. 11, 2022
 KES\VJD
 FILE NAME: WORK6\S-12-22\CNK

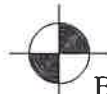

BAKER SURVEYING, LLC
 138 N. CLAY STREET
 MILLERSBURG, OHIO 44654
 PH. 330-674-4788
 EMAIL: bakersurveying@gmail.com