



REFERENCES :

DEED VOL. 187 PAGE 477
 DEED VOL. 188 PAGE 228
 DEED VOL. 198 PAGE 581

BEARINGS FROM PLAT VOL. 2 PAGE 209

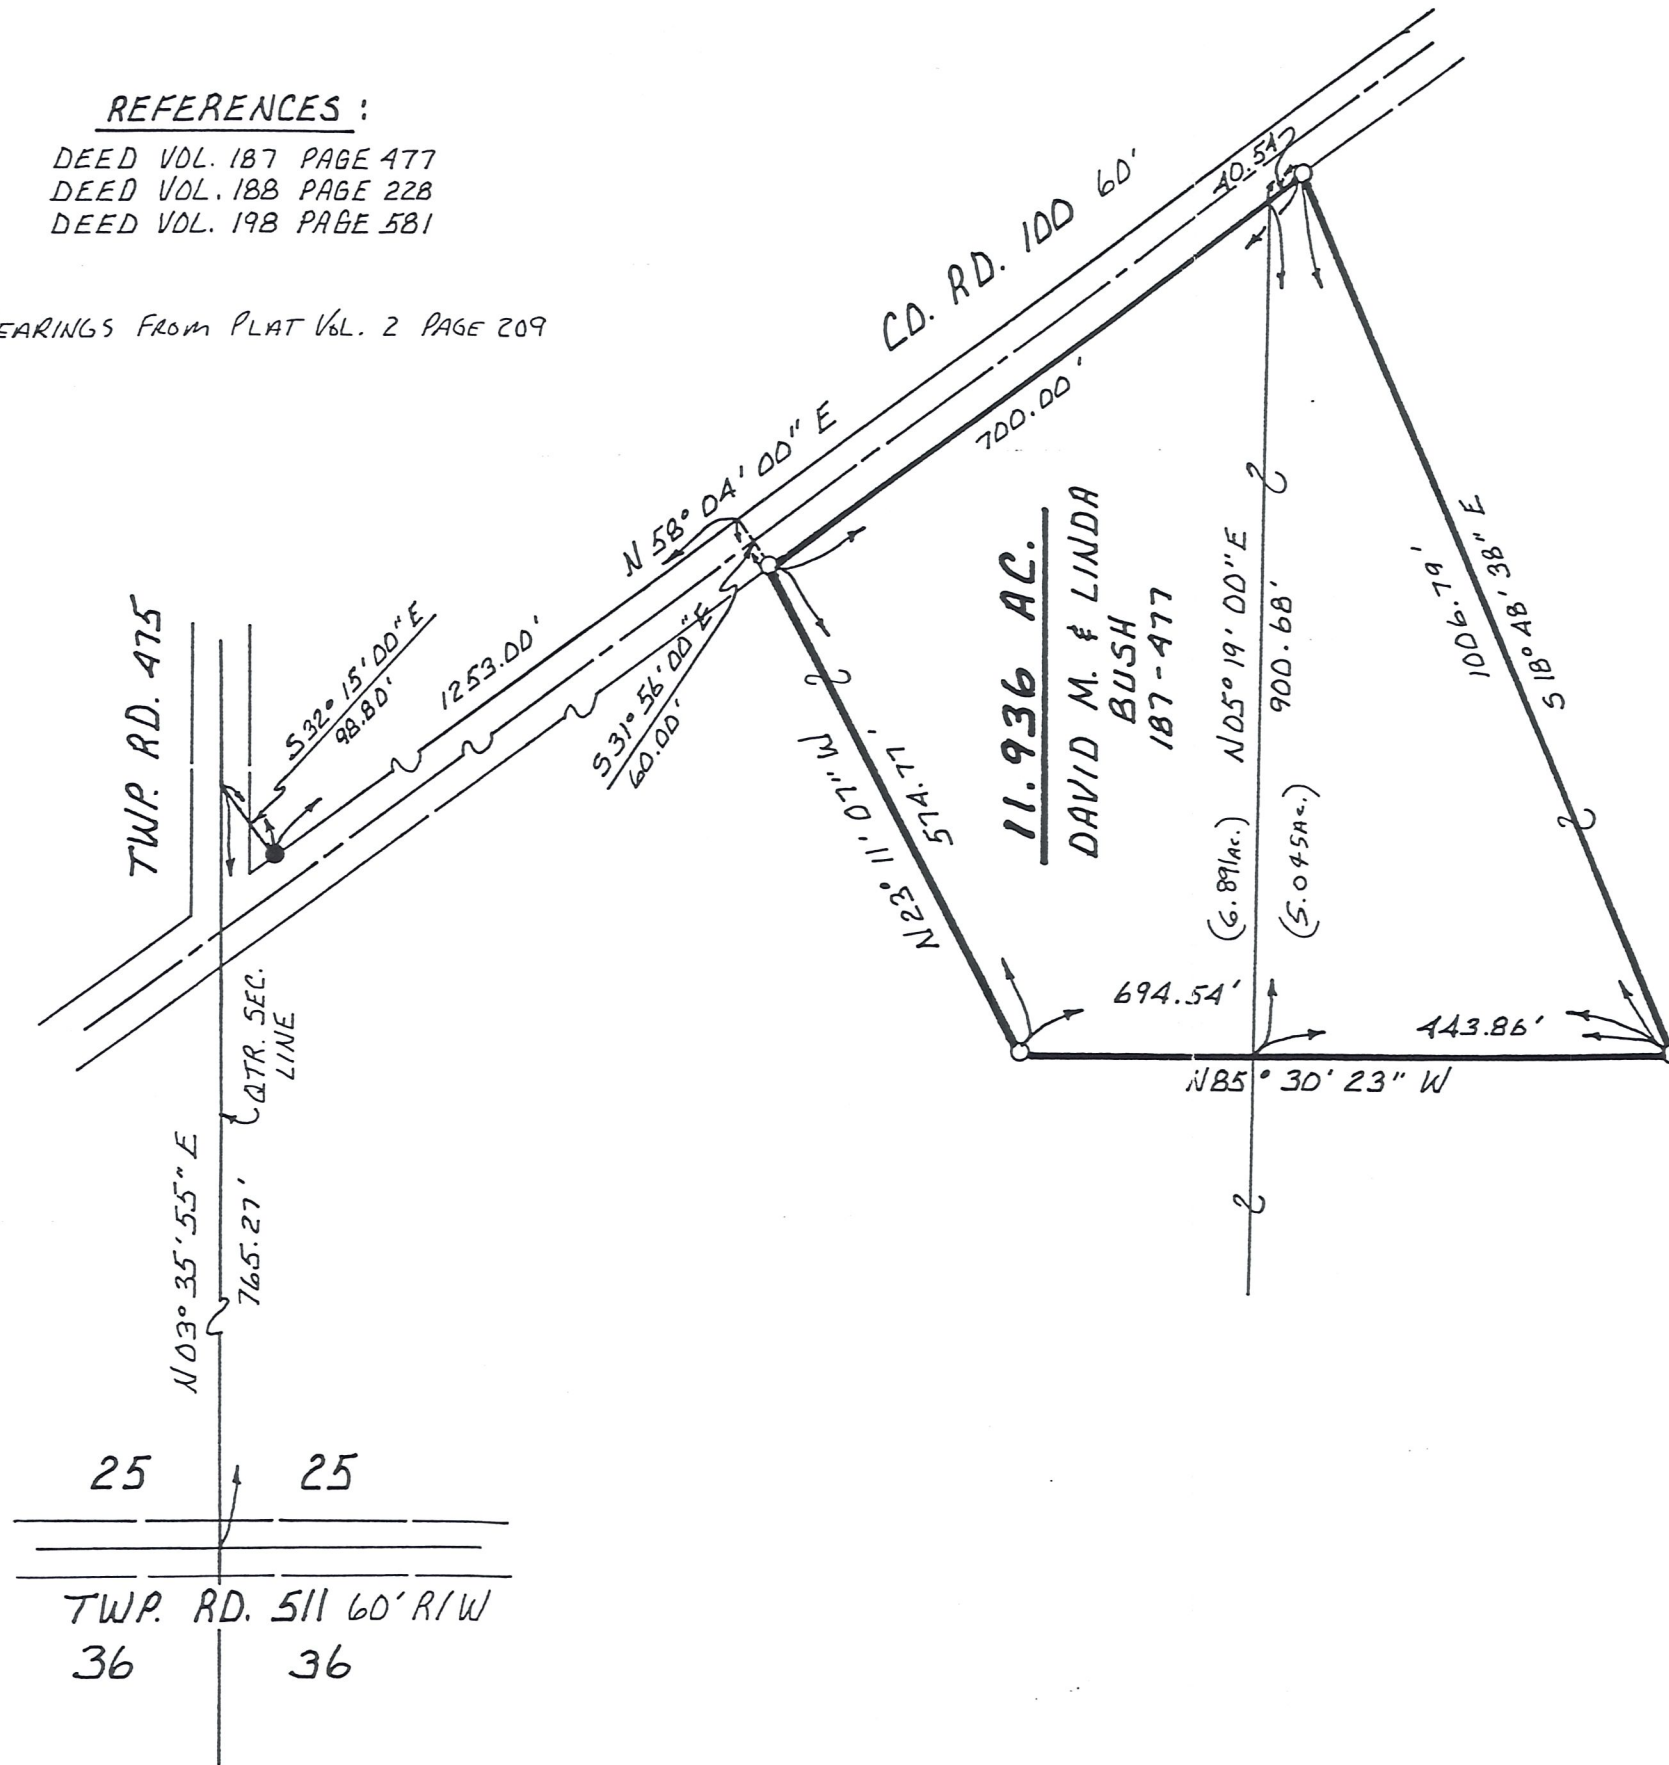

WASHINGTON TOWNSHIP
 S.E. QTR. SECTION 25
 T-20N ; R-15W
 HOLMES COUNTY, OHIO

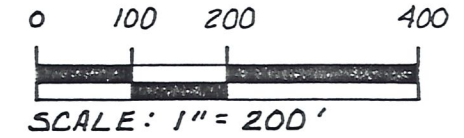

- IRON PIN FOUND
- 5/8" REBAR WITH I.D. CAP SET.
 I.D. CAP MARKED "BAKER 6938."



I CERTIFY THIS SURVEY TO BE CORRECT TO THE BEST OF MY KNOWLEDGE.

Donald C. Baker

DONALD C. BAKER P.S. 6938
 5958 T.R. 322
 MILLERSBURG, OHIO 44654
 PH: (216) 674-4788

DECEMBER 20, 1993