


WASHINGTON TOWNSHIP  
N.E. QTR. SECTION 25  
T-20 N; R-15 W  
HOLMES COUNTY, OHIO


SURVEYED FOR: TRIPLE B OF LAKEVILLE

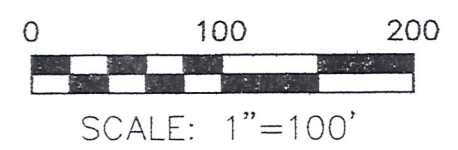

- P.K. NAIL FOUND
- 5/8" REBAR FOUND UNLESS OTHERWISE NOTED
- △ R.R. SPIKE SET
- 5/8" REBAR SET WITH I.D. CAP I.D. CAP MARKED "BAKER 6938"

REFERENCES

- DEED VOL. 279 PAGE 925
- O.R. VOL. 35 PAGE 337
- O.R. VOL. 37 PAGE 748
- O.R. VOL. 190 PAGE 3161
- PLAT VOL. 2 PAGE 430
- PLAT VOL. 5 PAGES 76 & 120
- BEARINGS FROM PLAT VOL. 2 PAGE 430

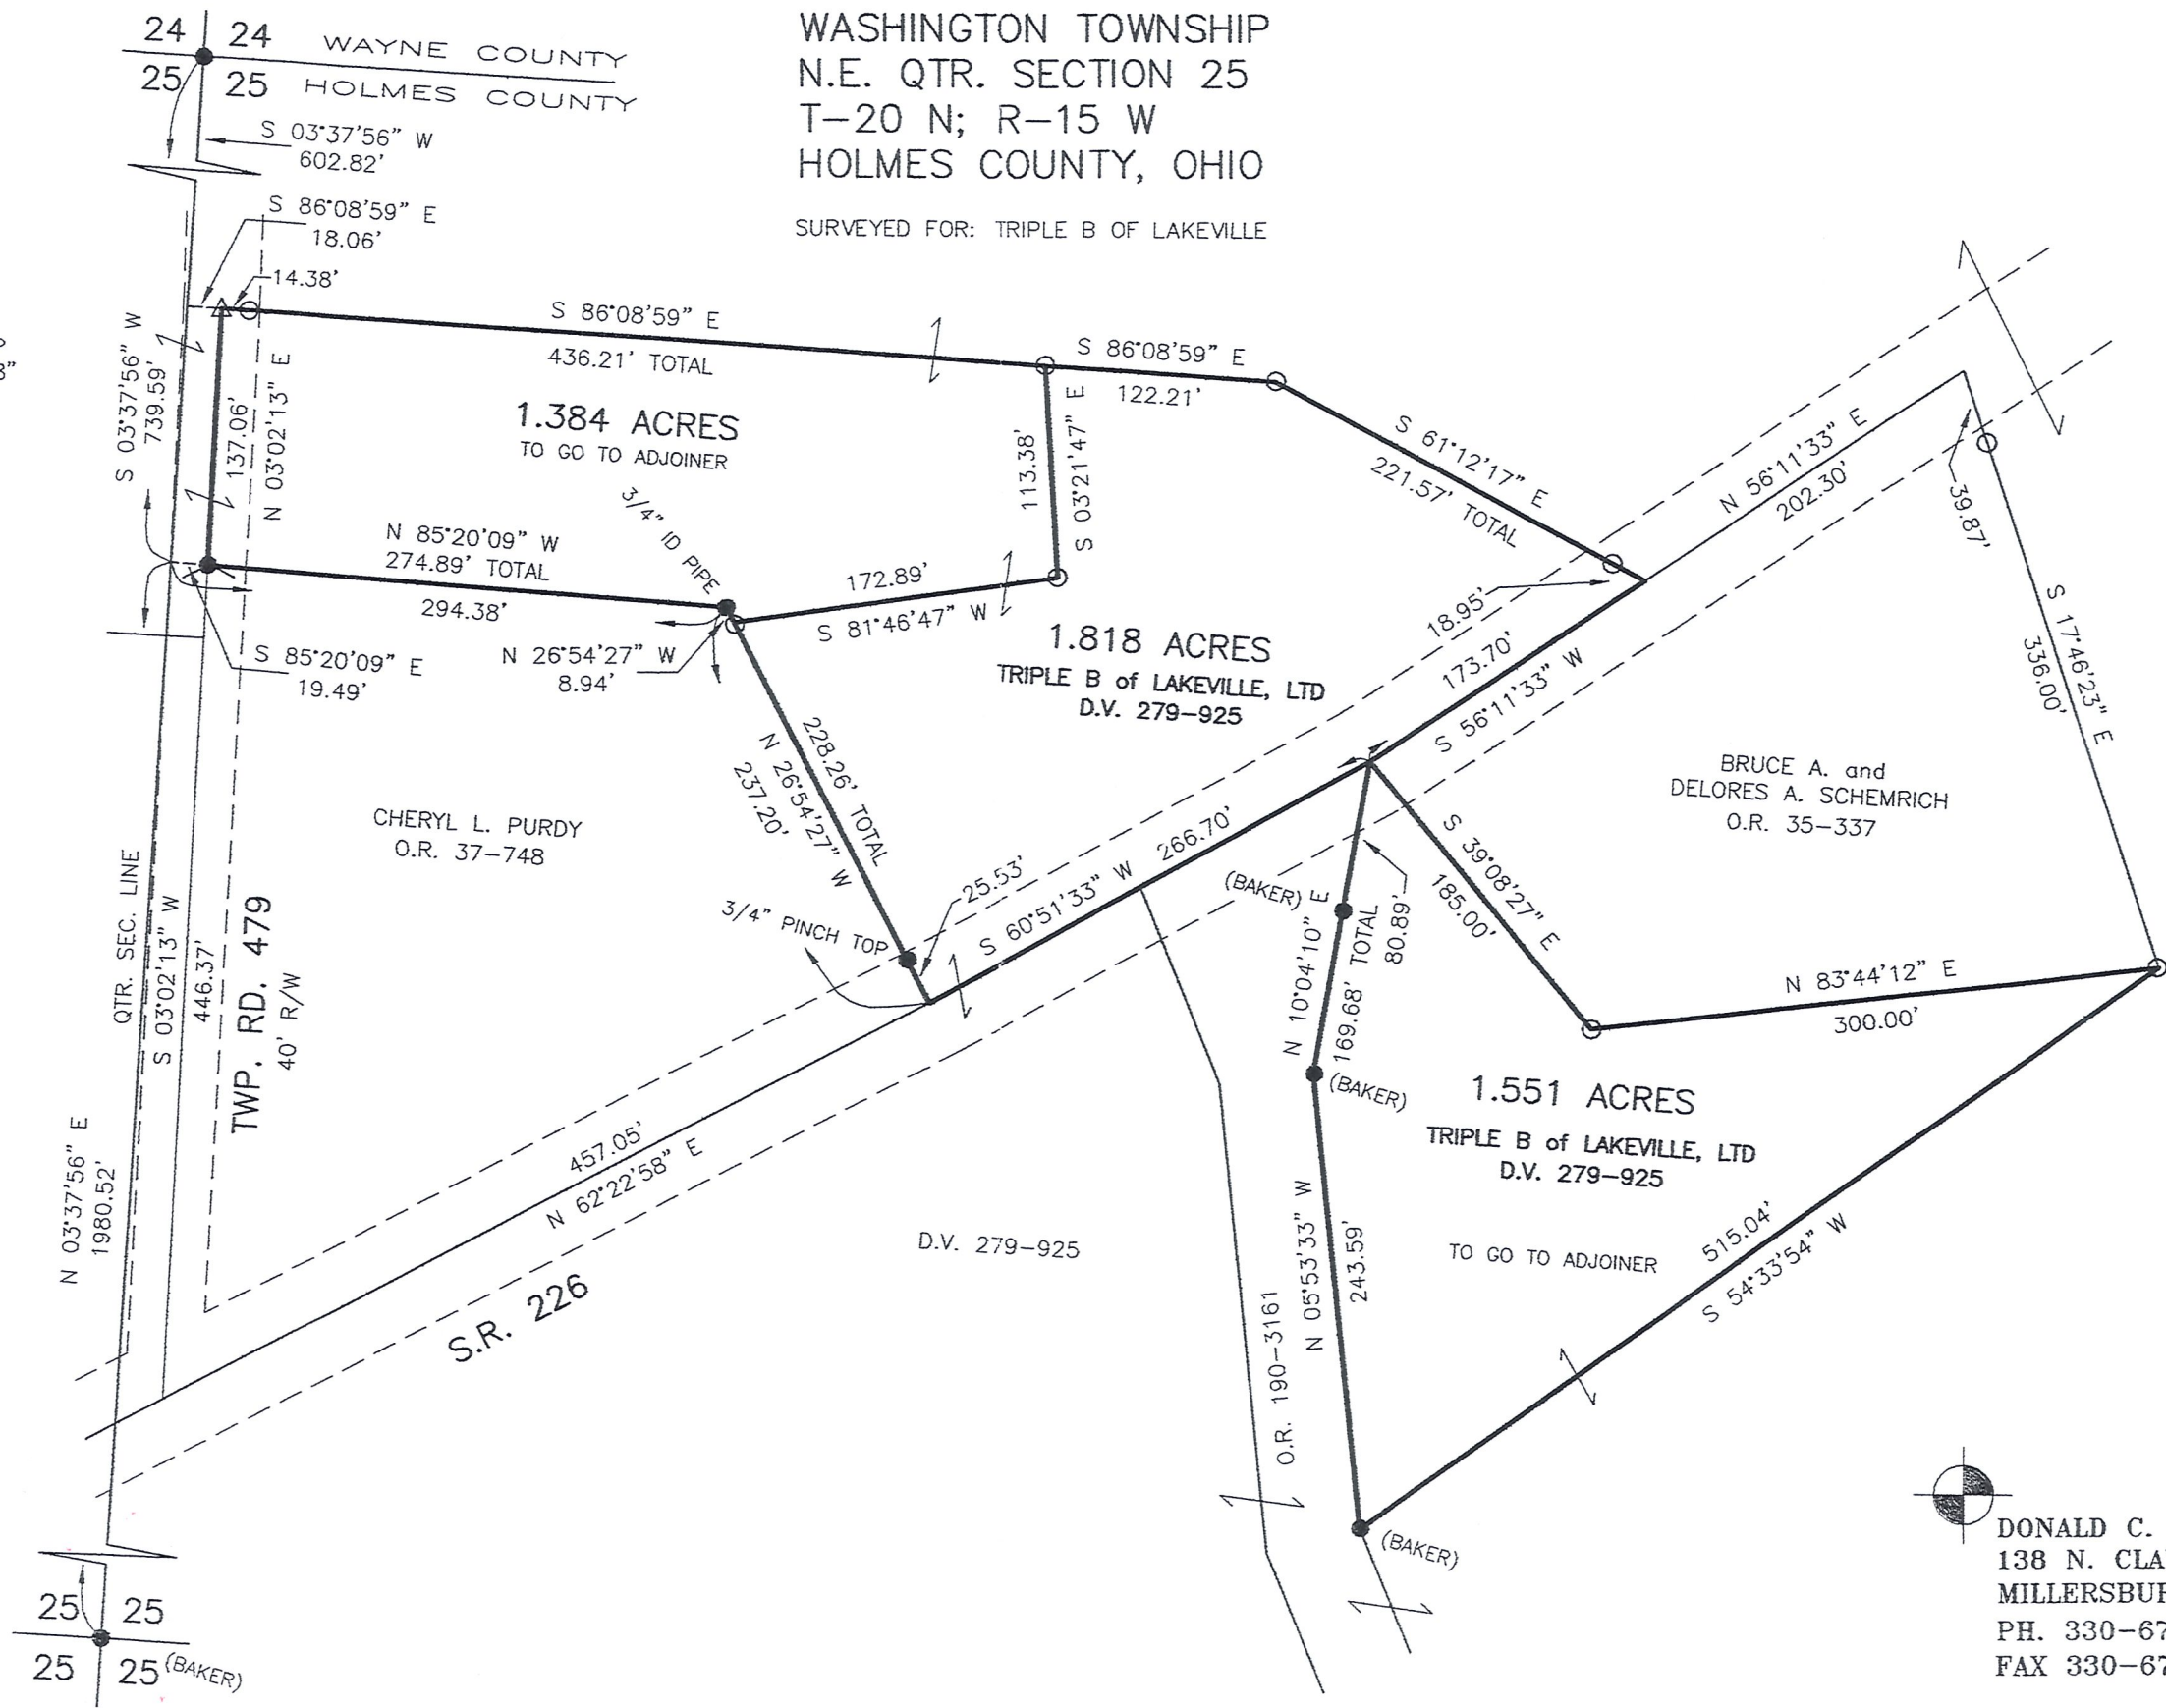

PRELIMINARY FOR REVIEW ONLY

I CERTIFY THIS SURVEY TO BE CORRECT TO THE BEST OF MY KNOWLEDGE.

JAMIE D. BARR P.S. 7755  
 DATE: OCTOBER 12, 2007  
 JDB/KES  
 FILE NAME: WORK3\S-620-07\MLD-ERZ

DONALD C. BAKER SURVEYING  
 138 N. CLAY STREET  
 MILLERSBURG, OHIO 44654  
 PH. 330-674-4788  
 FAX 330-674-6027