

RETRACEMENT SURVEY OF O.R. 55-626
WASHINGTON TOWNSHIP
N.W. & S.W. QTRS. SECTION 25
T-20 N; R-15 W
HOLMES COUNTY, OHIO

SURVEYED FOR: JEFFREY LONG

REFERENCES

- DEED VOL. 229 PAGE 529
 - O.R. VOL. 55 PAGE 626
 - O.R. VOL. 191 PAGE 2151
 - O.R. VOL. 207 PAGE 3151
 - PLAT VOL. 2 PAGE 430
 - PLAT VOL. 8 PAGE 773
 - PLAT VOL. 12 PAGE 286
- BEARINGS FROM PLAT VOL. 2 PAGE 430


ROSEMARY REUTTER
D.V. 216-648
FRED C. REUTTER, TRUSTEE
O.R. 207-3151

CHARLES D. and
BETTY M. PORTER
D.V. 142-264
D.V. 229-529

1.999 ACRES
N.W. QTR. SEC. 25:
1.006 AC.
S.W. QTR. SEC. 25:
0.993 AC.

JEFFREY L. and
JACQUELINE A. LONG
O.R. 55-626

CYNTHIA CHOATE
O.R. 191-2151

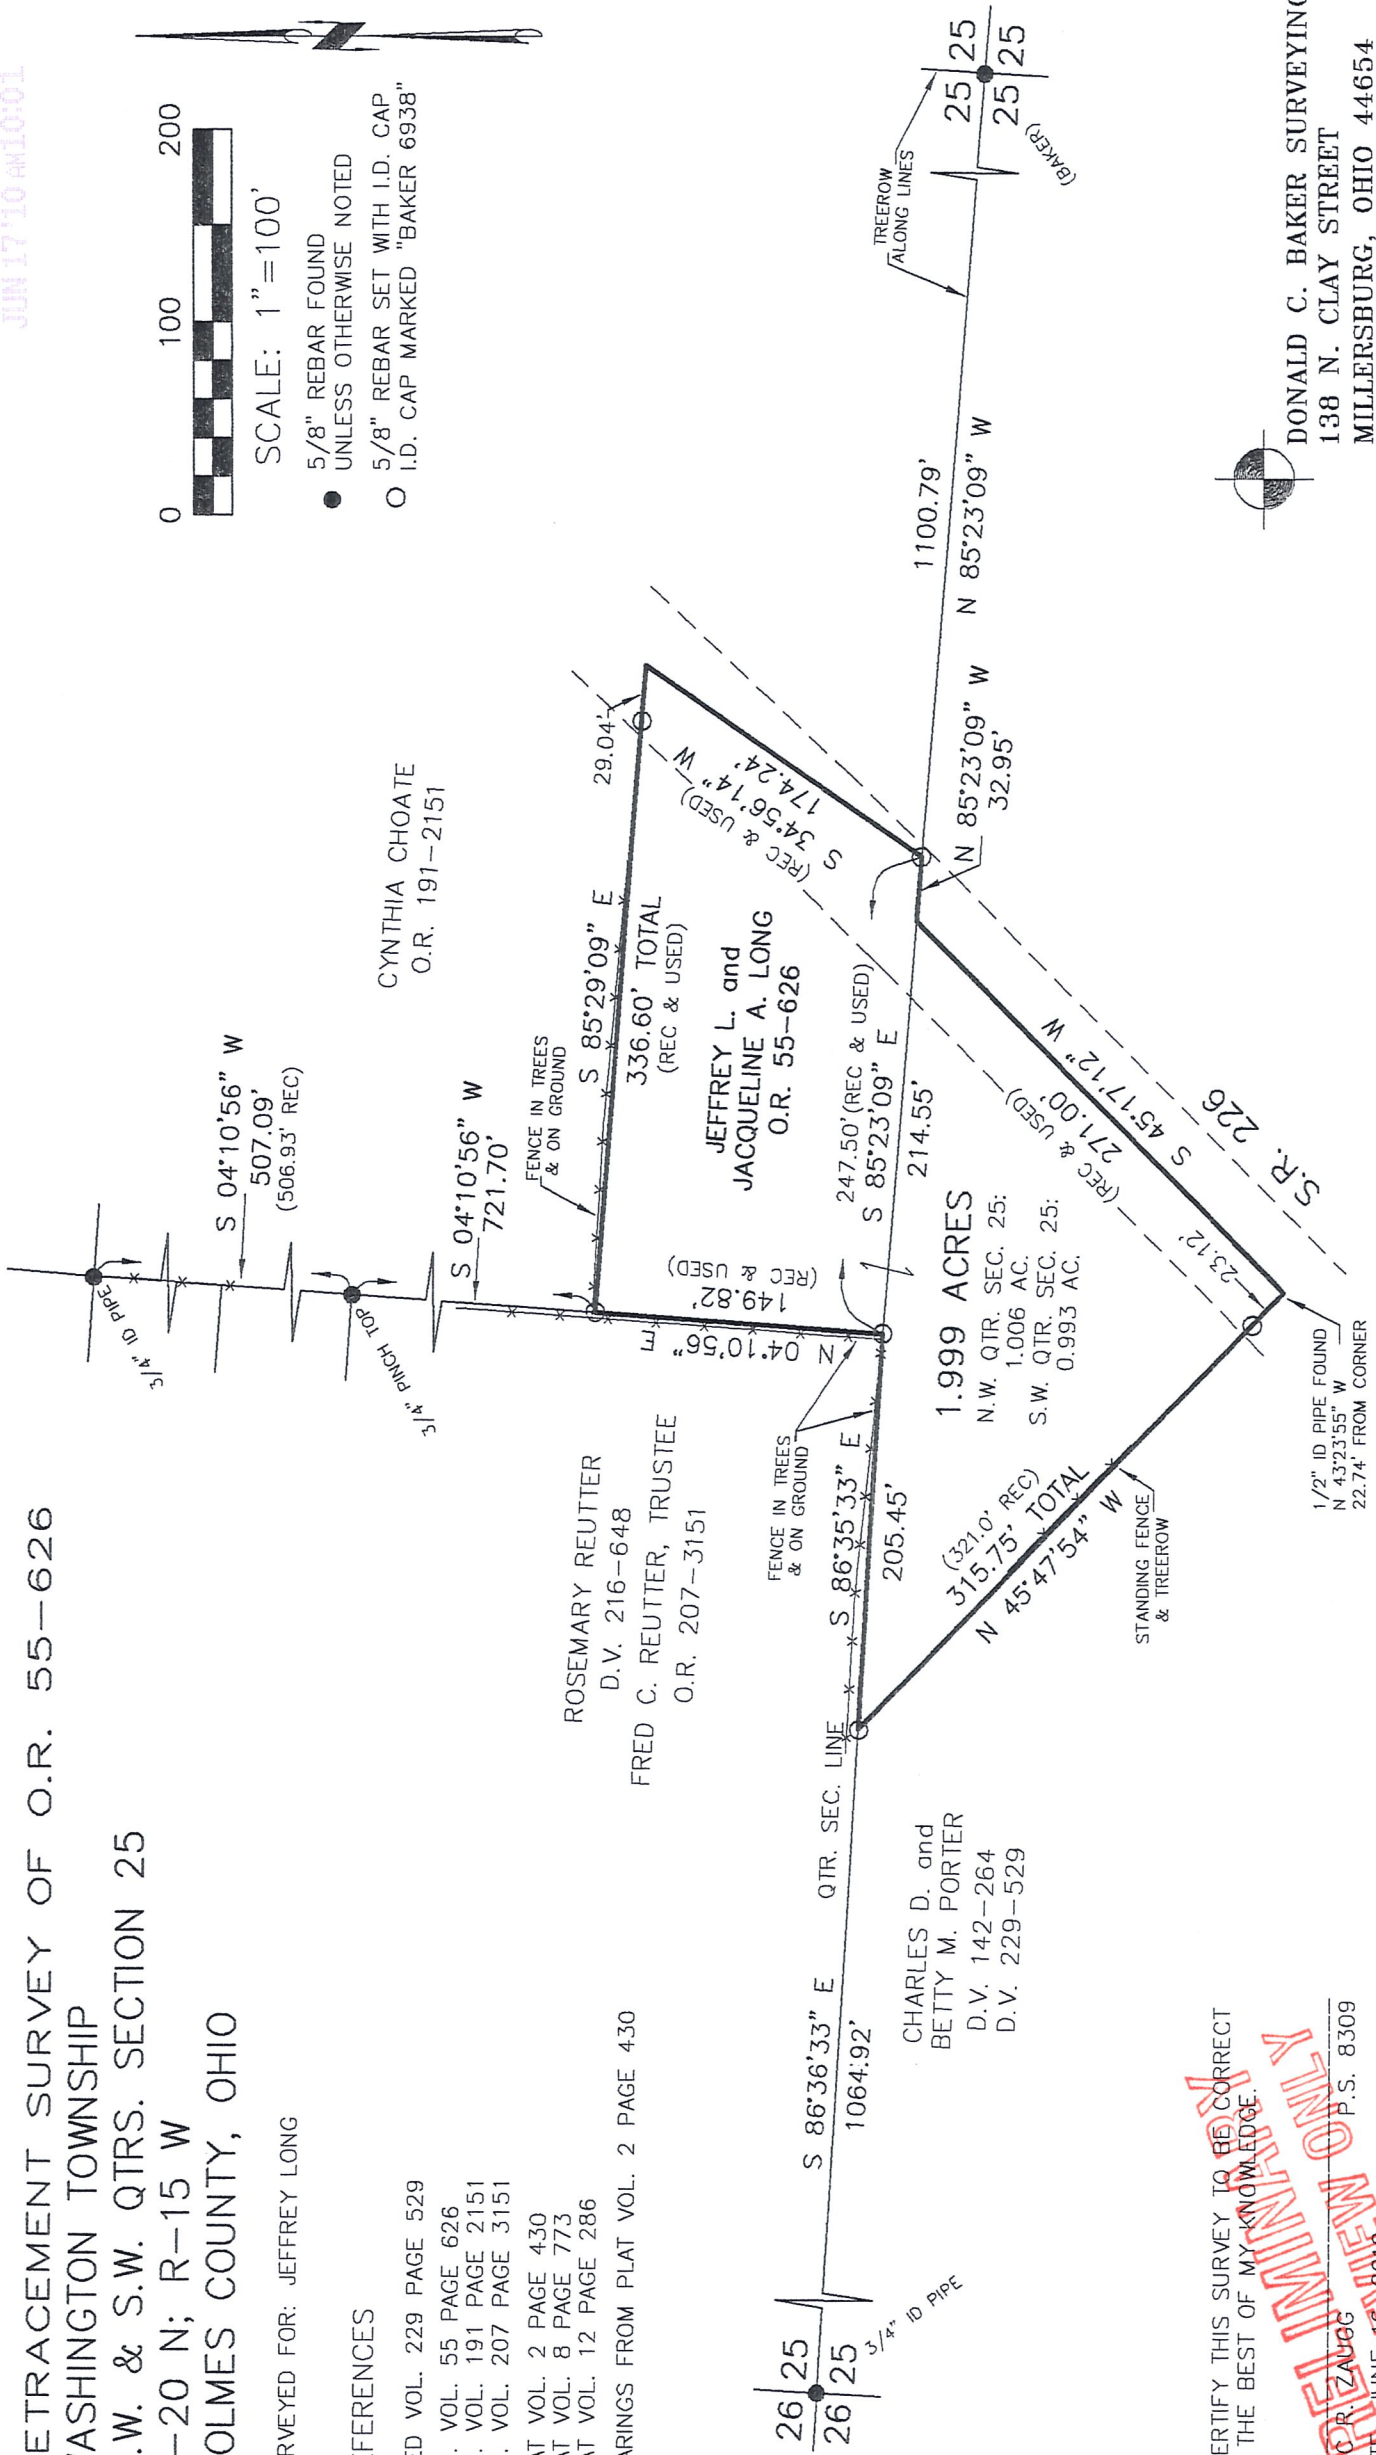

I CERTIFY THIS SURVEY TO BE CORRECT TO THE BEST OF MY KNOWLEDGE.

ERIC R. ZAUGG P.S. 8309
DATE: JUNE 16, 2010
ERZAKTS-CUG
FILE NAME: WORK4\5-190-10\ERZ



DONALD C. BAKER SURVEYING
138 N. CLAY STREET
MILLERSBURG, OHIO 44654
PH. 330-674-4788
FAX 330-674-6027

FOR REVIEW ONLY