



SCALE: 1"=100'


- P.K. NAIL FOUND
- 5/8" REBAR FOUND UNLESS OTHERWISE NOTED
- △ R.R. SPIKE SET
- 5/8" REBAR SET WITH I.D. CAP I.D. CAP MARKED "BAKER 6938"

REFERENCES

DEED VOL. 279 PAGE 925  
 O.R. VOL. 37 PAGE 748  
 O.R. VOL. 190 PAGE 3161  
 O.R. VOL. 219 PAGE 1915  
 PLAT VOL. 2 PAGE 430  
 PLAT VOL. 5 PAGES 76 & 120  
 BEARINGS FROM PLAT VOL. 2 PAGE 430

WASHINGTON TOWNSHIP  
 N.E. QTR. SECTION 25  
 T-20 N; R-15 W  
 HOLMES COUNTY, OHIO

SURVEYED FOR: TRIPLE B OF LAKEVILLE

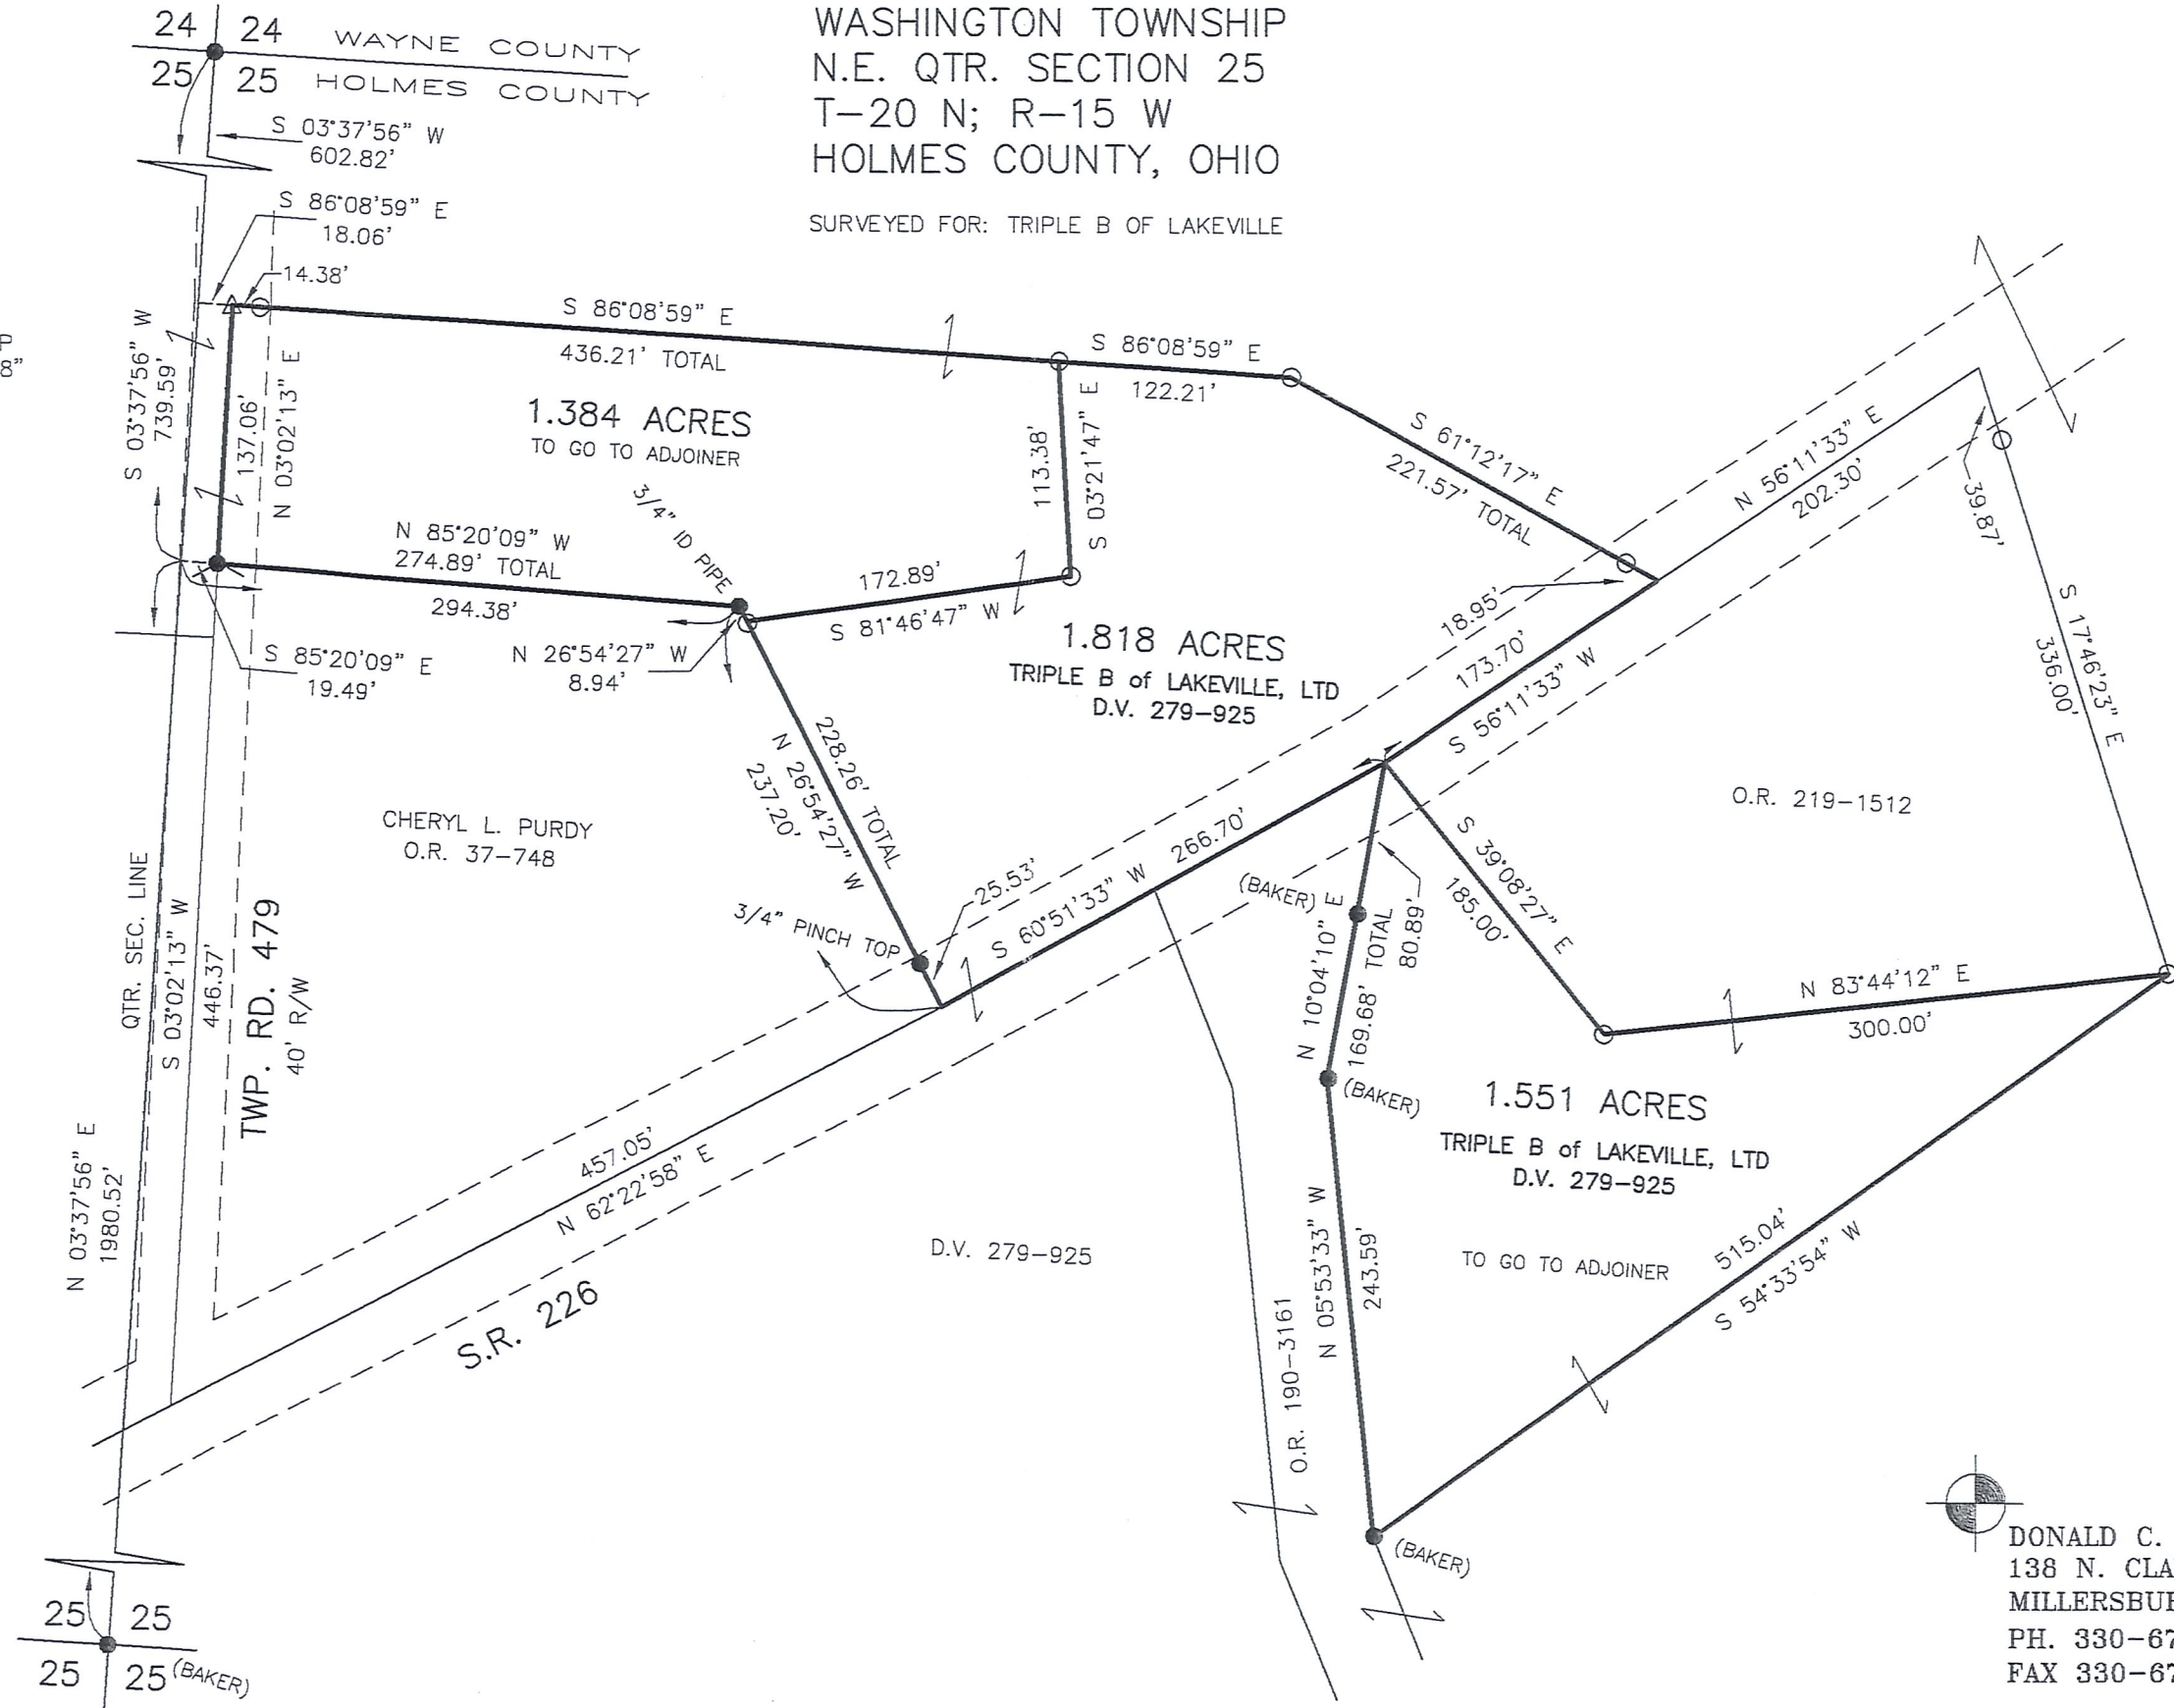

I CERTIFY THIS SURVEY TO BE CORRECT TO THE BEST OF MY KNOWLEDGE.

JAMIE D. DARR P.S. 7755  
 DATE: OCTOBER 12, 2007  
 REVISED: MARCH 10, 2011  
 JDD/KES  
 FILE NAME: WORK3\S-620-07\MLD-ERZ

PRELIMINARY FOR REVIEW ONLY



DONALD C. BAKER SURVEYING  
 138 N. CLAY STREET  
 MILLERSBURG, OHIO 44654  
 PH. 330-674-4788  
 FAX 330-674-6027