

SCALE: 1"=100'

- 5/8" REBAR FOUND UNLESS OTHERWISE NOTED
- 5/8" REBAR SET WITH I.D. CAP I.D. CAP MARKED "BAKER 6938"

BASIS OF BEARINGS FROM OHIO STATE PLANE COORDINATE SYSTEM, NORTH ZONE, N.A.D. 83 (2011 ADJUSTMENT)

REFERENCES

- DEED VOL. 260 PAGE 734
- O.R. VOL. 230 PAGE 159
- PLAT VOL. 7 PAGE 314
- PLAT VOL. 19 PAGE 4701
- PLAT VOL. 19 PAGE 1956
- PLAT VOL. 19 PAGE 1275

WASHINGTON TOWNSHIP
S.E. QTR. SECTION 25
T-20 N; R-15 W
HOLMES COUNTY, OHIO

SURVEYED FOR: DAVID BUSH



DAVID M. BUSH
O.R. 230-159
PN 2800144000

LINDA J. BUSH, TRUSTEE
O.R. 203-1709

0.317 AC.
UNKNOWN OWNER

MARILYN M. PEEBLES
O.R. 241-3447

KEVIN C. KICK
D.V. 260-734

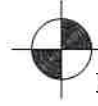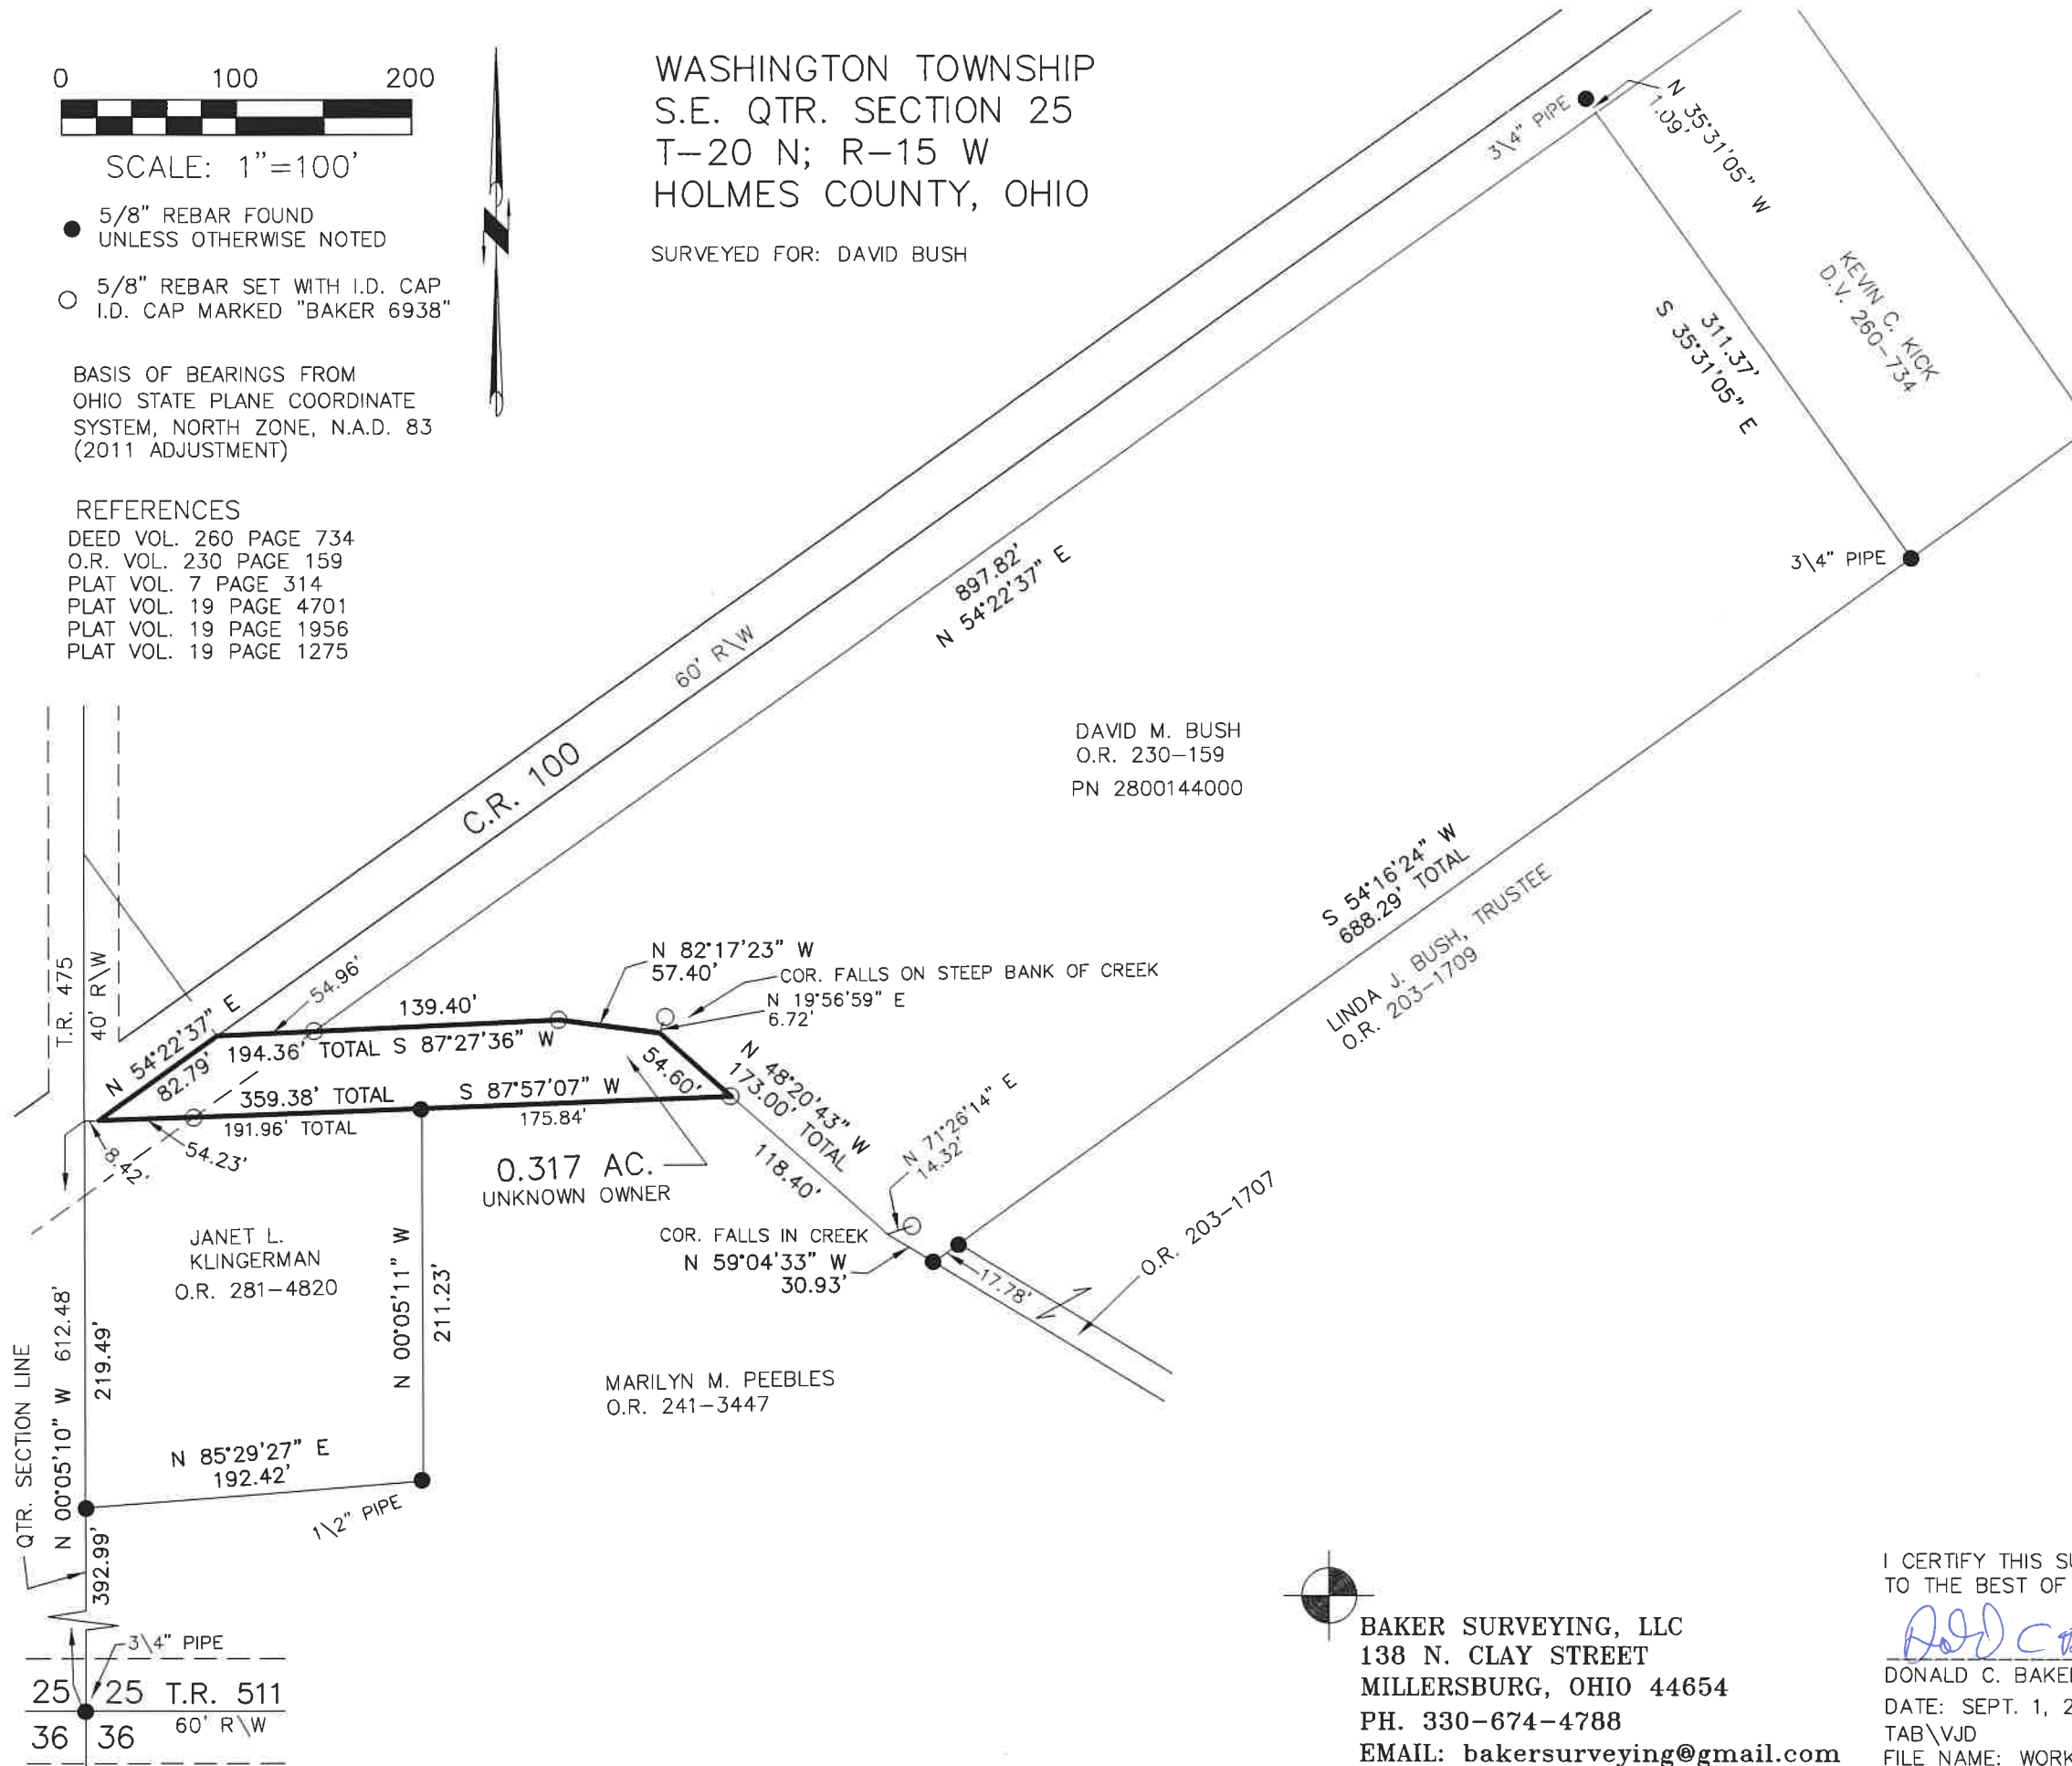

BAKER SURVEYING, LLC
138 N. CLAY STREET
MILLERSBURG, OHIO 44654
PH. 330-674-4788
EMAIL: bakersurveying@gmail.com

I CERTIFY THIS SURVEY TO BE CORRECT TO THE BEST OF MY KNOWLEDGE.

Donald C. Baker

DONALD C. BAKER P.S. 6938
DATE: SEPT. 1, 2022
TAB\VJD
FILE NAME: WORK6\S-453-22B