


- IRON PIN FOUND
- ▲ R.R. SPIKE SET
- 5/8" REBAR WITH I.D. CAP SET
I.D. CAP MARKED "BAKER 6938"

WASHINGTON TOWNSHIP
 S.E. QTR. SECTION 26
 T-20N R-15W
 VILLAGE OF LAKEVILLE
 LOTS 11 & 12
 HOLMES COUNTY, OHIO

REFERENCES:
 BEARING ALONG RAILROAD FROM
 PLAT VOL. 11 PAGE 25
 PLAT VOL. 1 PAGE 286
 PLAT VOL. 6 PAGE 37
 SURVEY RECORD 3 PAGE 13
 SURVEY RECORD 3 PAGE 109

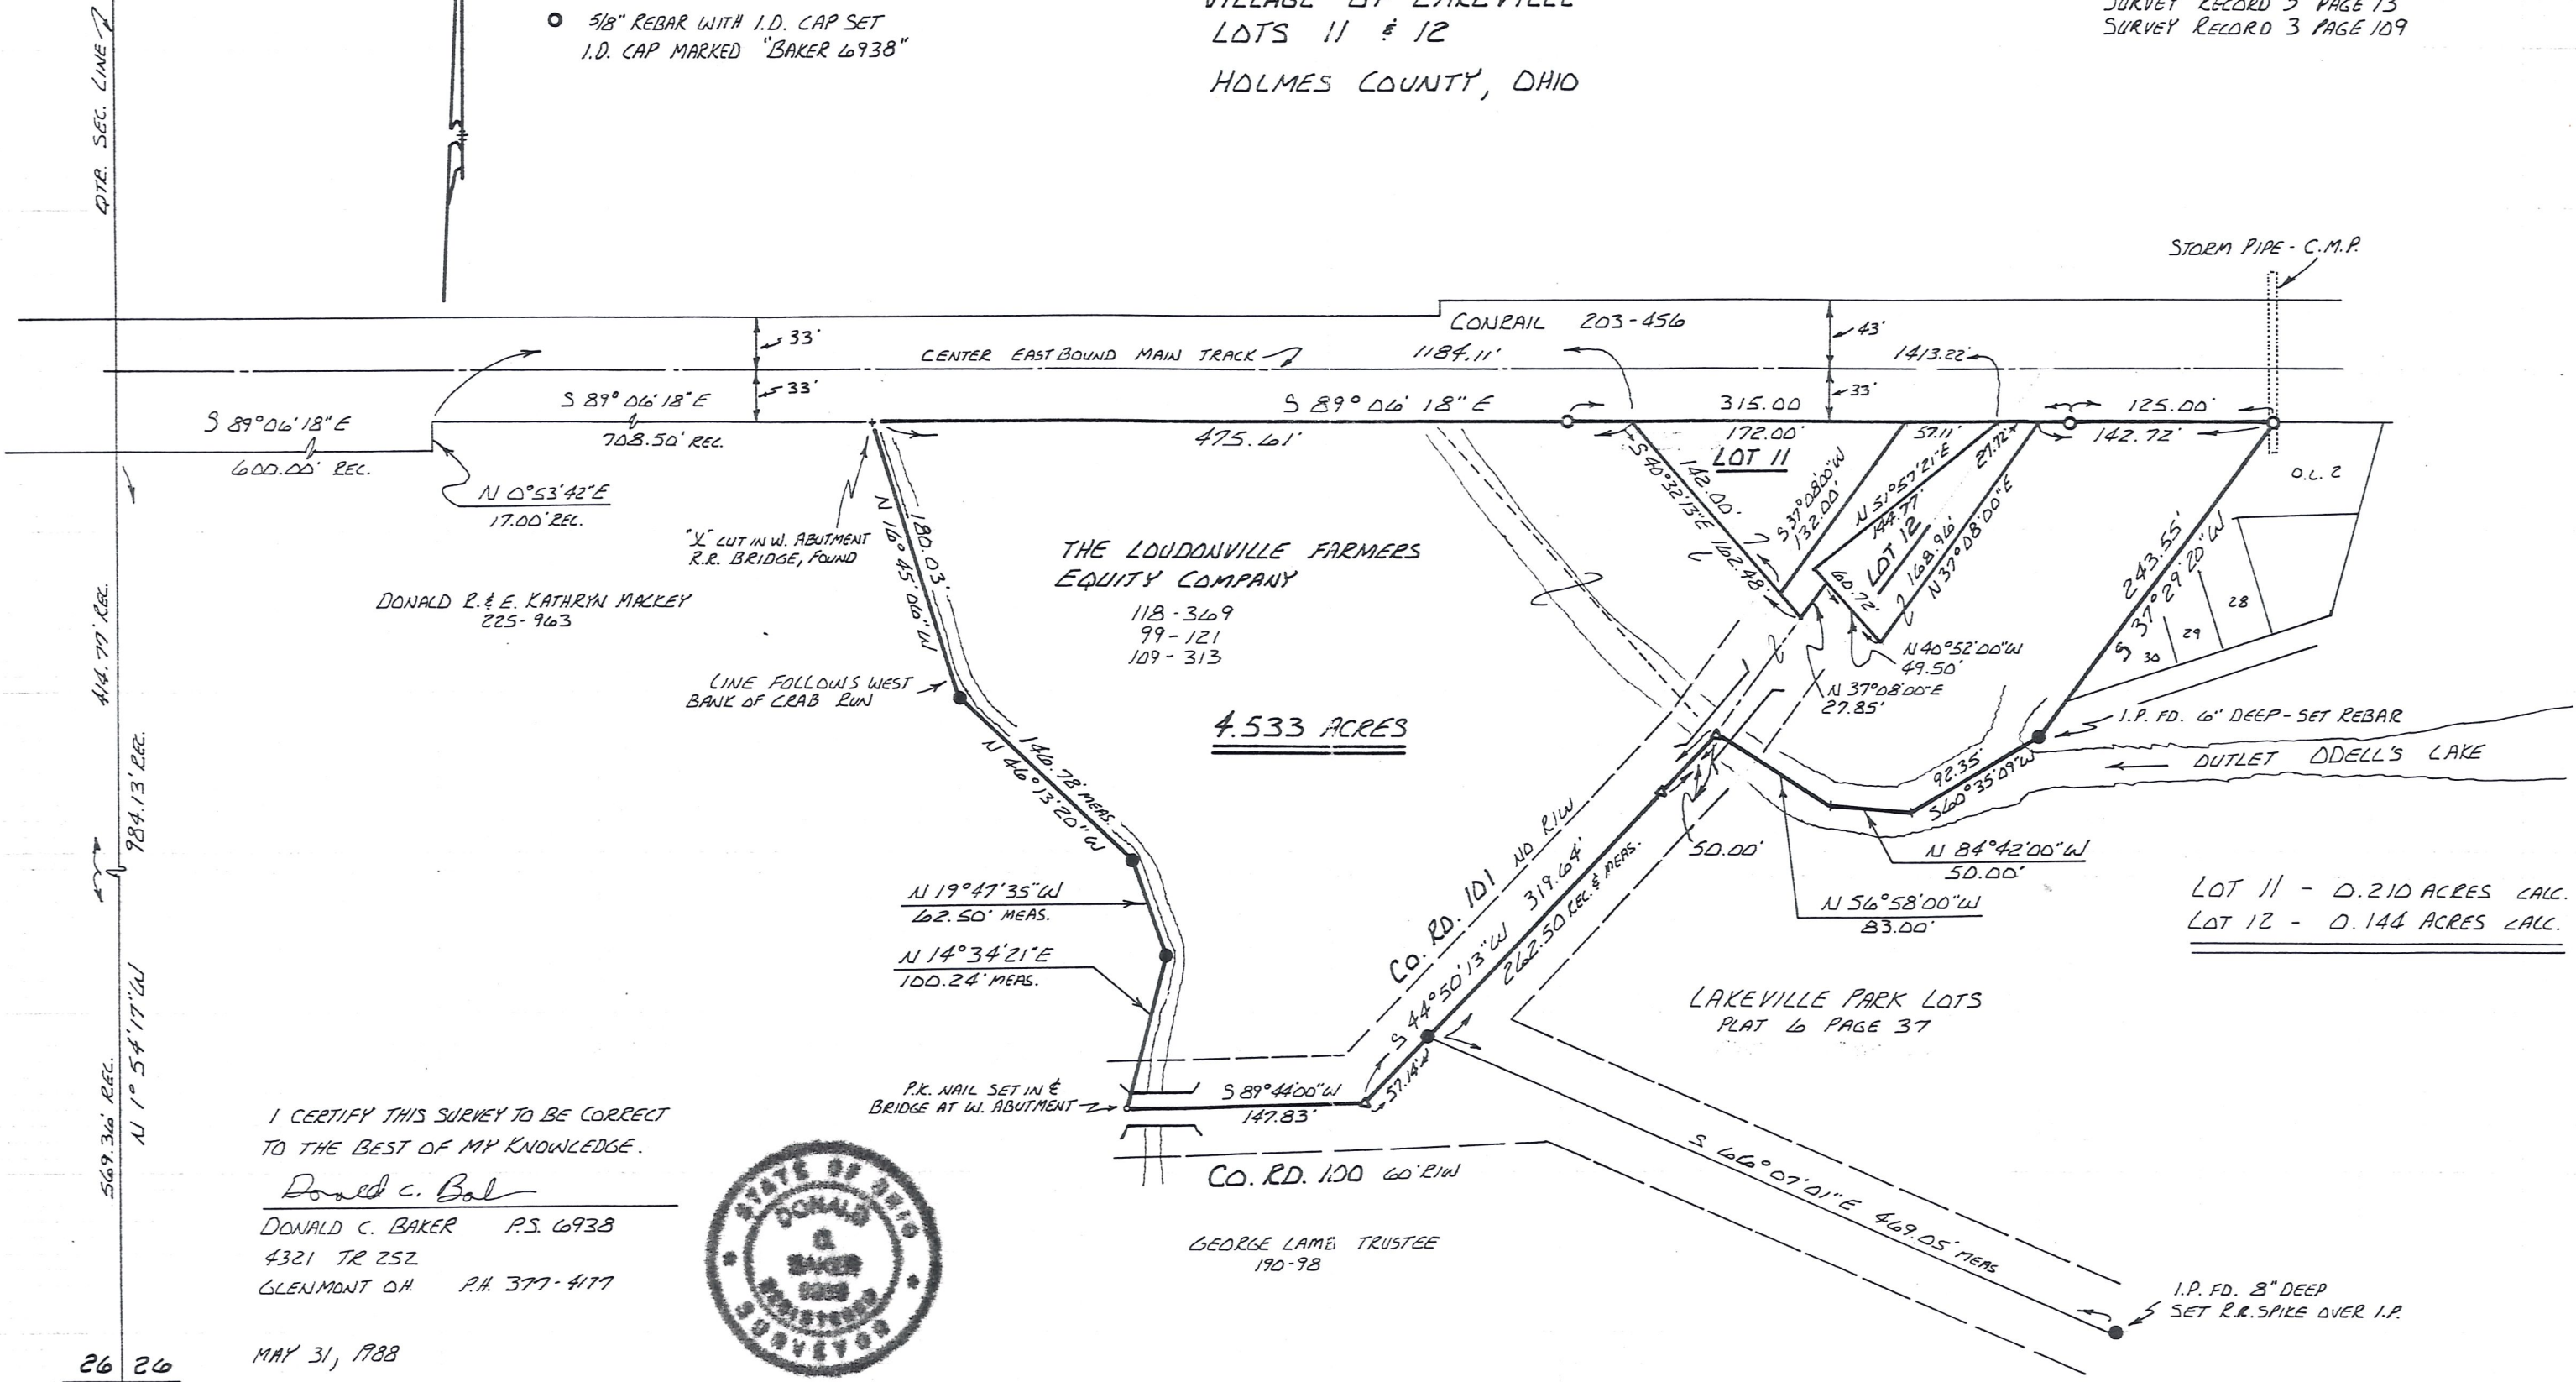

I CERTIFY THIS SURVEY TO BE CORRECT
 TO THE BEST OF MY KNOWLEDGE.

Donald C. Baker
 DONALD C. BAKER P.S. 6938
 4321 TR 252
 GLENMONT OH P.H. 377-4177



GEORGE LAMB TRUSTEE
 190-98

MAY 31, 1988

26 26
 35 35