

0 300 600





SCALE: 1"=300'

- STONE FOUND
- 5/8" REBAR FOUND UNLESS OTHERWISE NOTED
- 5/8" REBAR SET WITH I.D. CAP I.D. CAP MARKED "BAKER 6938"

WASHINGTON TOWNSHIP
 N.E. QTR. SECTION 26
 T-20 N; R-15 W
 HOLMES COUNTY, OHIO

SURVEYED FOR: DON MACKEY

ASHLAND CO. 23 | 24 WAYNE CO.
 HOLMES CO. 26 | 25 HOLMES CO.

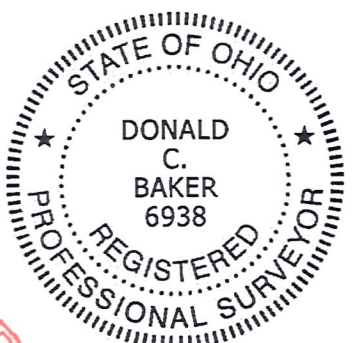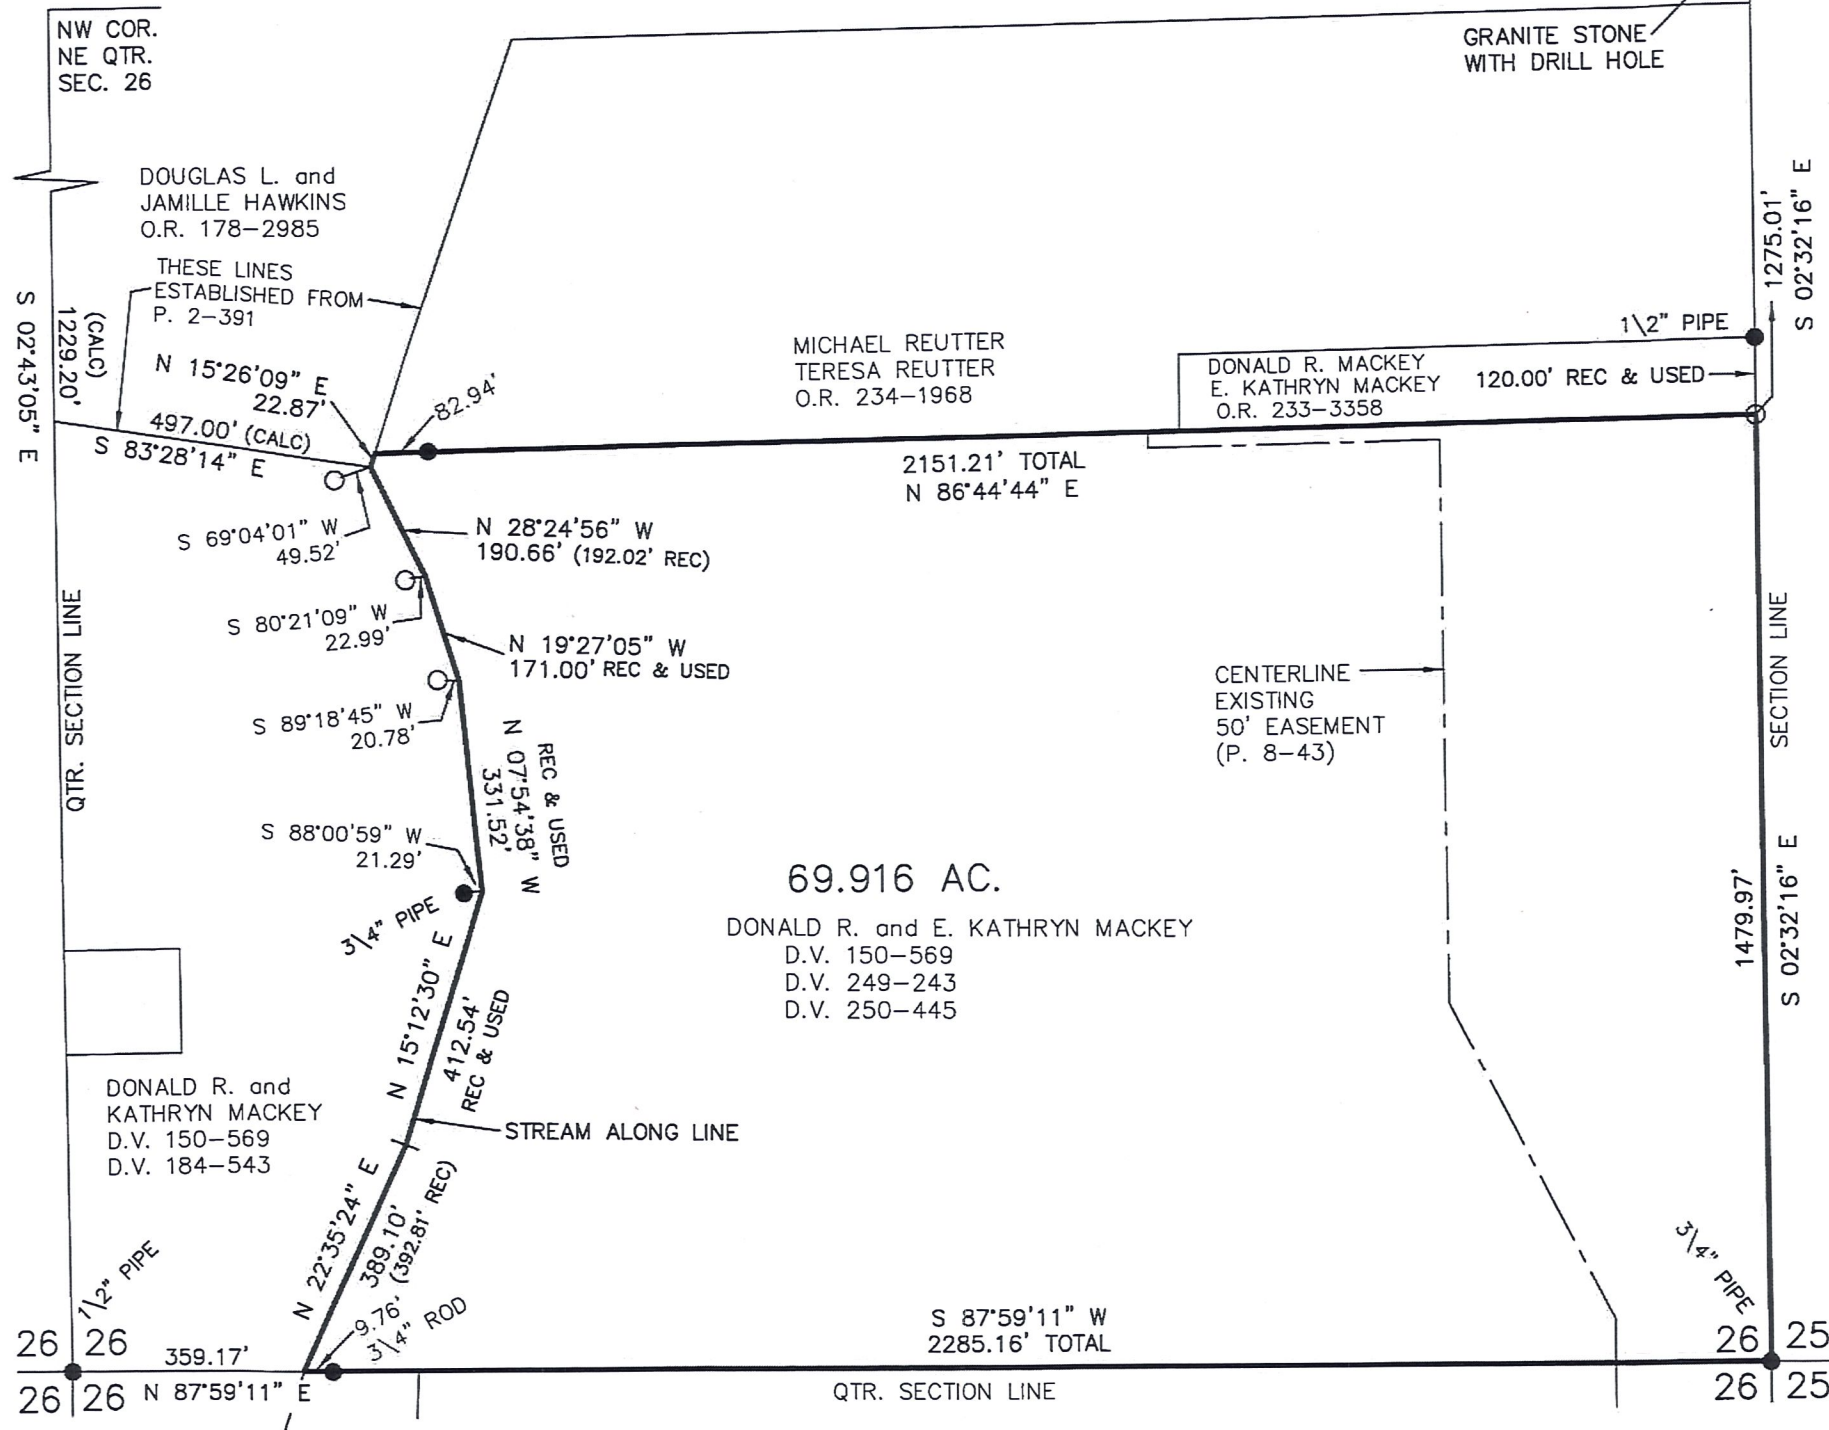

I CERTIFY THIS SURVEY TO BE CORRECT TO THE BEST OF MY KNOWLEDGE.

Donald C. Baker

DONALD C. BAKER P.S. 6938
 DATE: OCT. 11, 2016
 FDB\KES\JPD
 FILE NAME: WORK4\S-216-16

REFERENCES

- DEED VOL. 184 PAGE 543
- DEED VOL. 250 PAGE 445
- O.R. VOL. 233 PAGE 3358
- PLAT VOL. 2 PAGE 391
- PLAT VOL. 6 PAGE 4
- PLAT VOL. 8 PAGE 43
- PLAT VOL. 17 PAGE 199
- PLAT VOL. 2 PAGE 292
- PLAT VOL. 19 PAGE 2822
- PLAT VOL. 19 PAGE 2536
- BEARINGS FROM PLAT VOL. 19 PAGE 2822



BAKER SURVEYING, LLC
 138 N. CLAY STREET
 MILLERSBURG, OHIO 44654
 PH. 330-674-4788
 FAX 330-674-6027

PRELIMINARY ONLY