




SCALE: 1" = 300'

- STONE FOUND
- ▲ R.R. SPIKE FOUND
- 5/8" REBAR FOUND UNLESS OTHERWISE NOTED
- 5/8" REBAR SET WITH I.D. CAP I.D. CAP MARKED "BAKER 6938"

WASHINGTON TOWNSHIP
 S.E. QTR. SECTION 28
 T-20 N; R-15 W
 HOLMES COUNTY, OHIO

SURVEYED FOR: EARL STITZLEIN

- REFERENCES
- DEED VOL. 254 PAGE 868
 - O.R. VOL. 44 PAGE 69
 - O.R. VOL. 239 PAGE 3136
 - PLAT VOL. 2 PAGE 528
 - PLAT VOL. 12 PAGE 889
 - PLAT VOL. 19 PAGE 2250
 - BEARINGS FROM
 - PLAT VOL. 12 PAGE 889

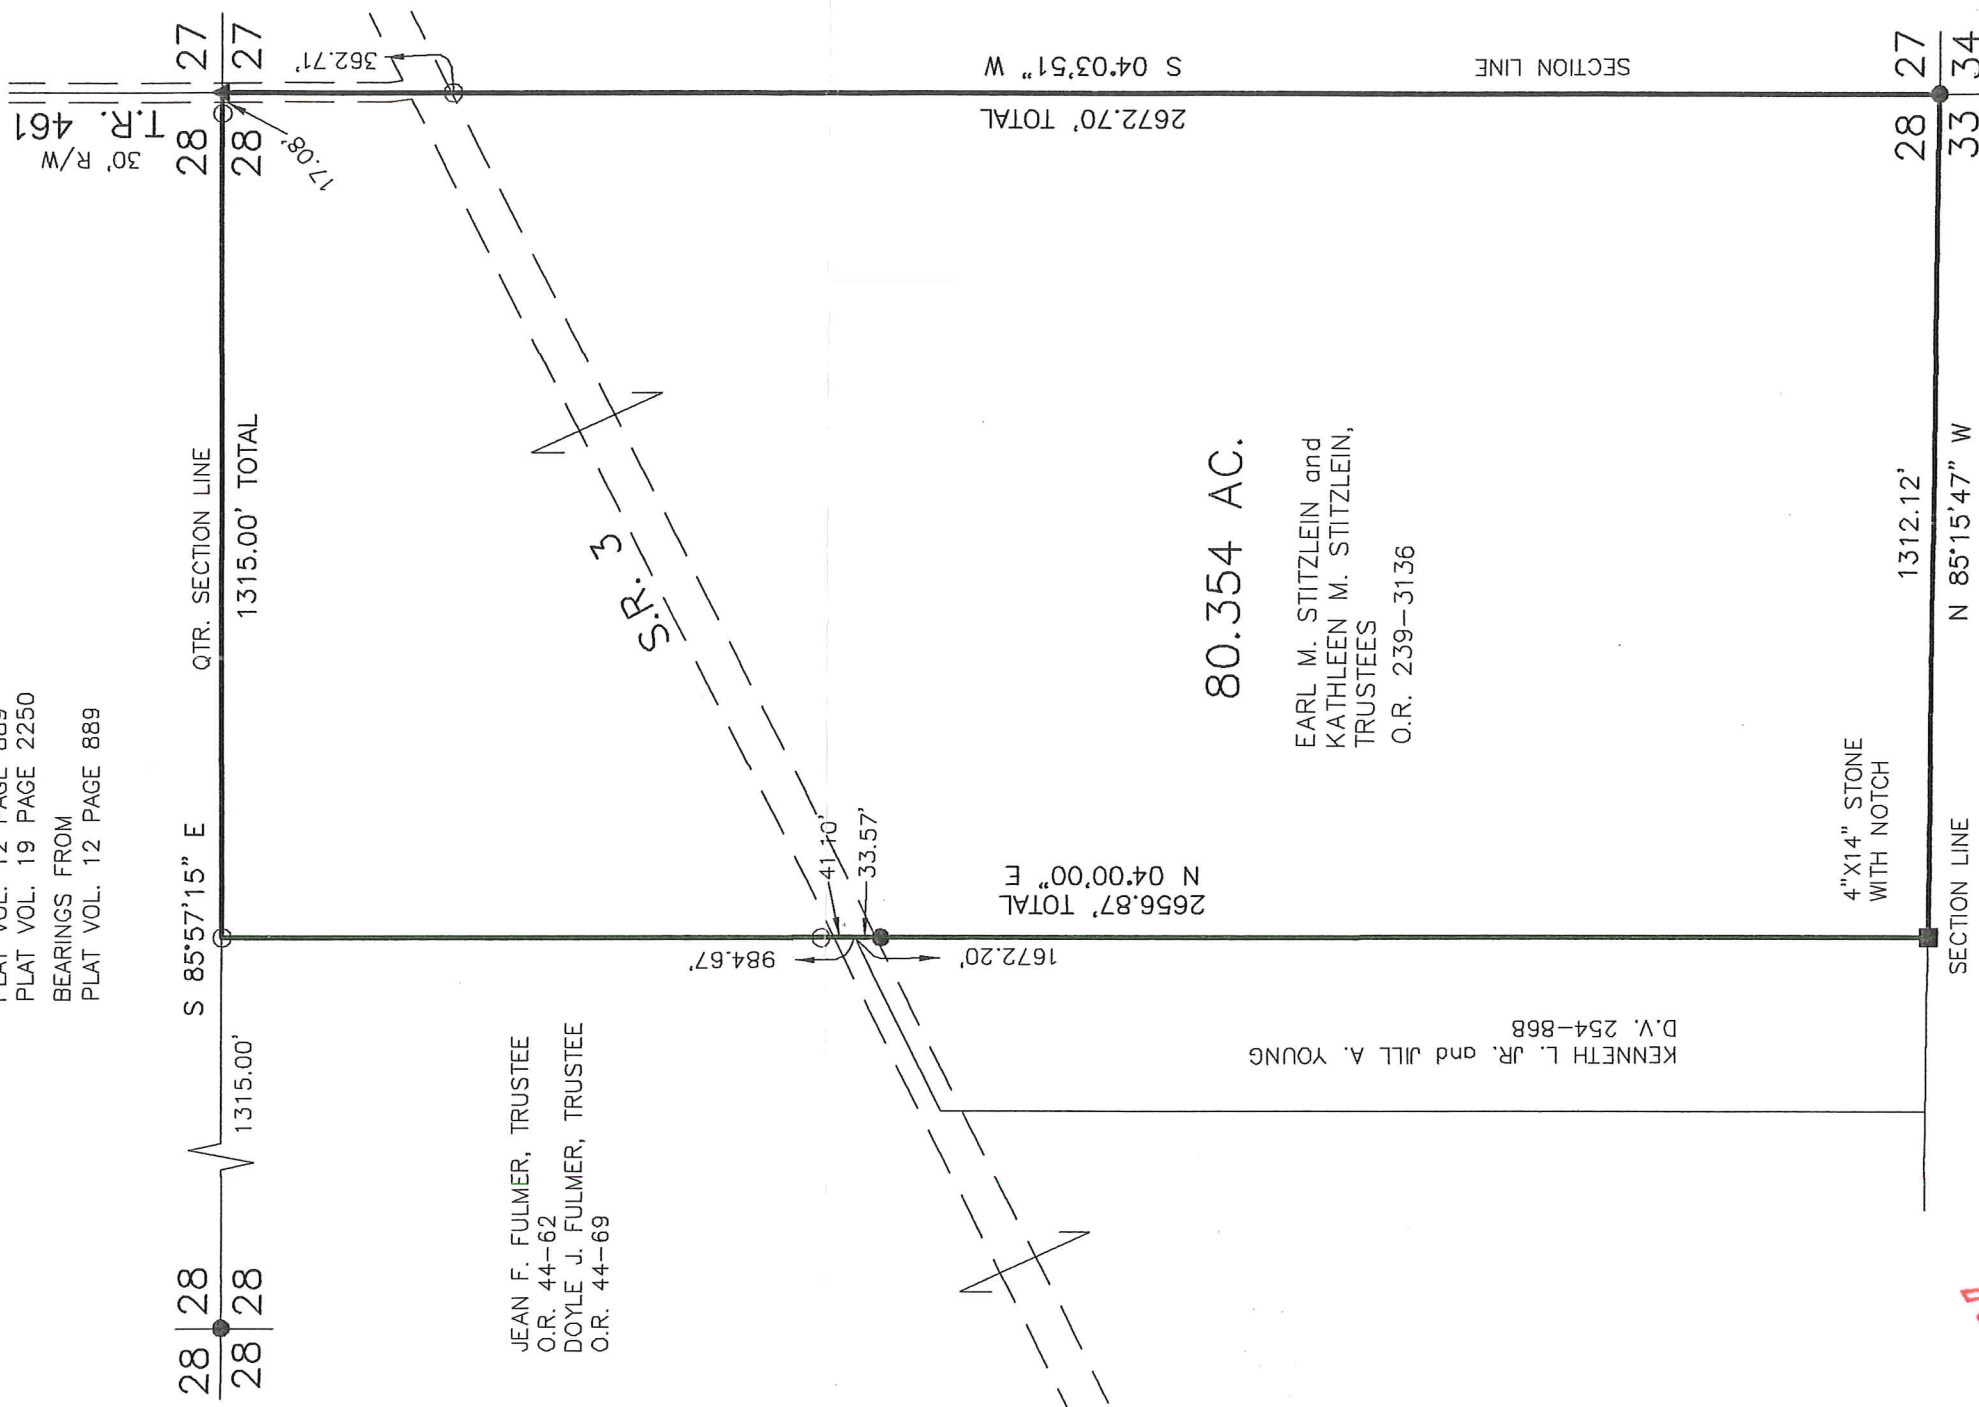

FOR REVIEW ONLY

I CERTIFY THIS SURVEY TO BE CORRECT TO THE BEST OF MY KNOWLEDGE

AARON J. GERBER P.S. 8379
 DATE: APRIL 28, 2014
 ALG/CJG
 FILE NAME: WORK5\S-186-14



DONALD C. BAKER SURVEYING
 138 N. CLAY STREET
 MILLERSBURG, OHIO 44654
 PH. 330-674-4788
 FAX 330-674-6027
 EMAIL: bakersurveying@gmail.com