

Know ye that The Loudonville Industrial Corporation owners of the land hereon shown do hereby declare that we did order the same to be surveyed and platted to our satisfaction and direction

The Loudonville Industrial Development Corporation


by Henry S. Kellert Secretary

State of Ohio ss  
Ashland County

Before me, a notary public in said County and State personally appeared Henry Helbert, Sec., representing The Loudonville Industrial Development Corp. and did acknowledge he signed the above statement as a free act and voluntary deed for the said corporation  
Dec. 3<sup>rd</sup> 1956  
William B. Blum  
Notary Public

This plat has been approved for recording by Council of the Village of Loudonville, Ohio, by resolution passed December 3<sup>rd</sup> 1956

Clerk

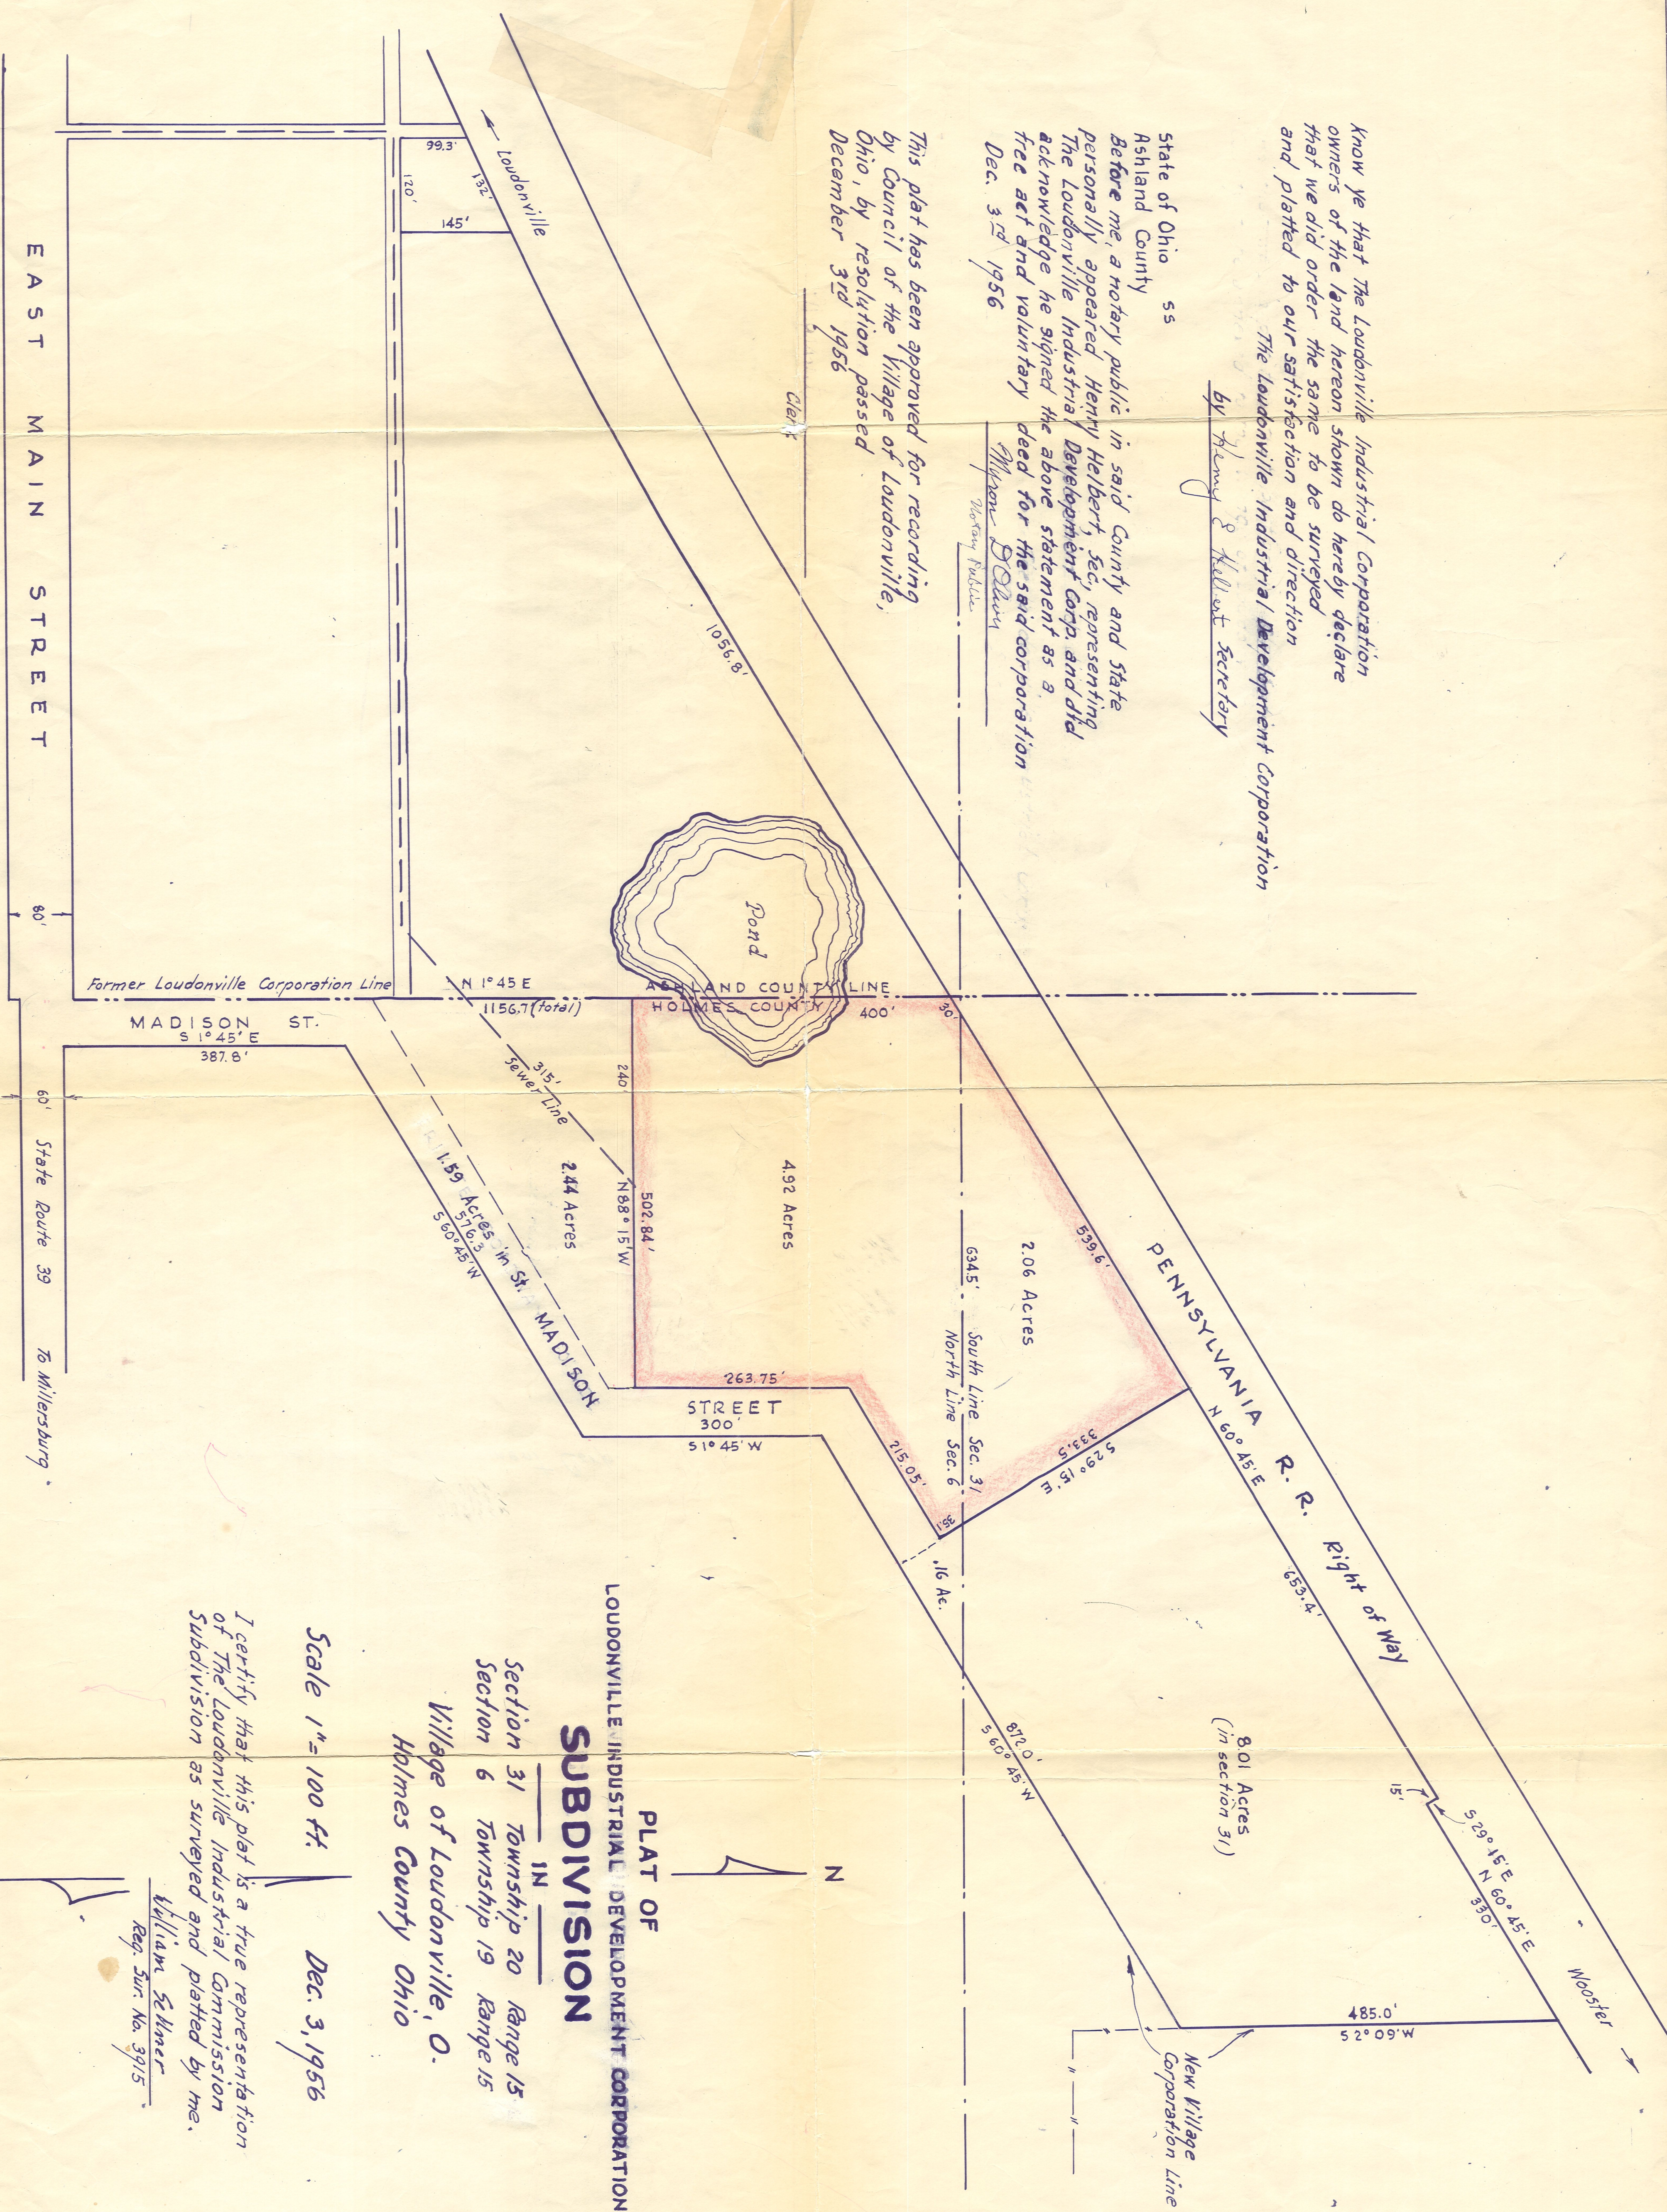

PLAT OF  
LUDONVILLE INDUSTRIAL DEVELOPMENT CORPORATION  
**SUBDIVISION**  
IN

Section 31 Township 20 Range 15  
Section 6 Township 19 Range 15  
Village of Loudonville, O.  
Holmes County Ohio

Scale 1" = 100 ft. Dec. 3, 1956

I certify that this plat is a true representation of The Loudonville Industrial Commission Subdivision as surveyed and platted by me.

William Selmer  
Reg. Sur. No. 3915