


WASHINGTON TOWNSHIP  
 S.W. QTR. SECTION 31 - T-20N; R-15W  
 N.W. QTR. SECTION 6 - T-19N; R-15W  
 VILLAGE OF LOUDONVILLE  
 HOLMES COUNTY, OHIO

CERTIFICATE OF APPROVAL LOUDONVILLE PLANNING COMMISSION  
 I HEREBY CERTIFY THAT THE ATTACHED PLAT OF PARCELS TO BE  
 SPLIT HAS BEEN APPROVED FOR RECORDING BY THE LOUDONVILLE  
 PLANNING COMMISSION.


DATE \_\_\_\_\_

CHAIRMAN, LOUDONVILLE PLANNING  
 COMMISSION OR AUTHORIZED REPRESENTATIVE

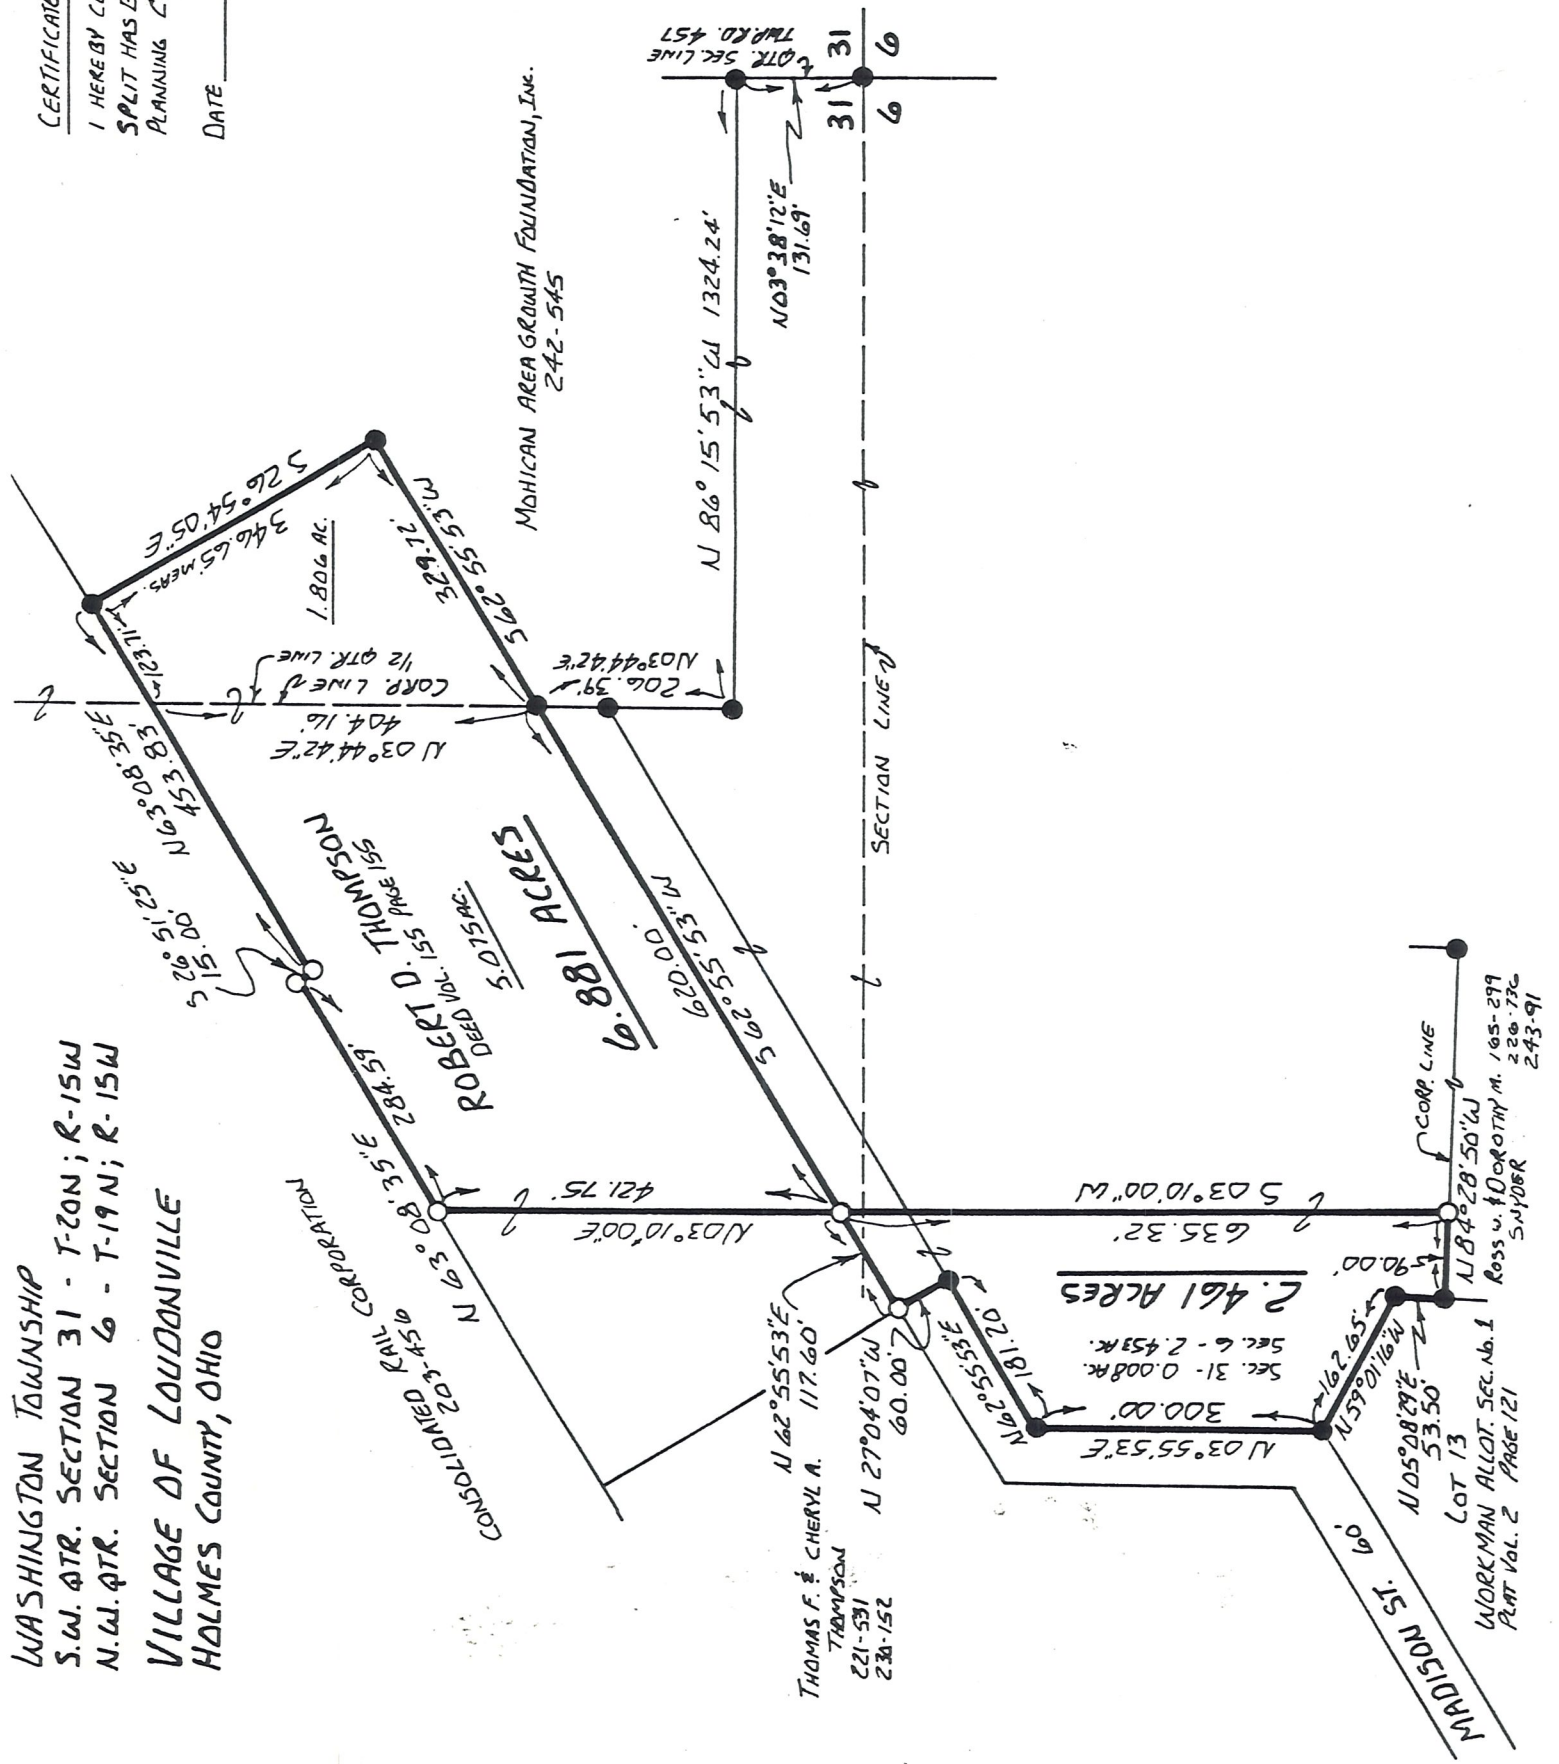

- IRON PIN FOUND
- 5/8" REBAR WITH I.D. CAP SET
- I.D. CAP MARKED "BAKER 6938"

REFERENCE:  
 BEARINGS FROM PLAT VOL. 8 PAGE 495  
 PLAT VOL. 13 PAGE 57  
 PLAT VOL. 13 PAGE 48  
 PLAT VOL. 8 PAGE 60

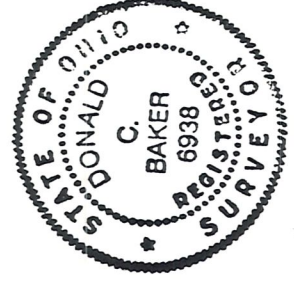

I CERTIFY THIS SURVEY TO BE CORRECT  
 TO THE BEST OF MY KNOWLEDGE.

*Donald C. Baker*

DONALD C. BAKER. P.S. 6938  
 4321 TR 252  
 GLENMOUNT, OH.

JUNE 15, 1989

MADISON ST. 60'  
 LOT 13  
 WORKMAN ALLOT. SEC. NO. 1  
 PLAT VOL. 2 PAGE 121  
 SEC. 31 - 0.008 AC.  
 SEC. 6 - 2.453 AC.  
 165-299  
 226-732  
 243-91