

WASHINGTON TOWNSHIP
S.W. QTR. SECTION 30
N.W. QTR. SECTION 31
T-20 N; R-15 W
HOLMES COUNTY OHIO

SURVEYED FOR: MICHAEL VAN HORN



SCALE: 1"=100'

- ▲ R.R. SPIKE FOUND
- 5/8" REBAR FOUND
- UNLESS OTHERWISE NOTED
- 5/8" REBAR SET WITH I.D. CAP
- I.D. CAP MARKED "BAKER 6938"



I CERTIFY THIS SURVEY TO BE CORRECT
TO THE BEST OF MY KNOWLEDGE.


JAMIE D. DARR P.S. 7755

DATE: OCTOBER 4, 2005

REVISED OCTOBER 31, 2005 #74505

JDD\ALG

FILE NAME: WORK3\S-660-05\MLD

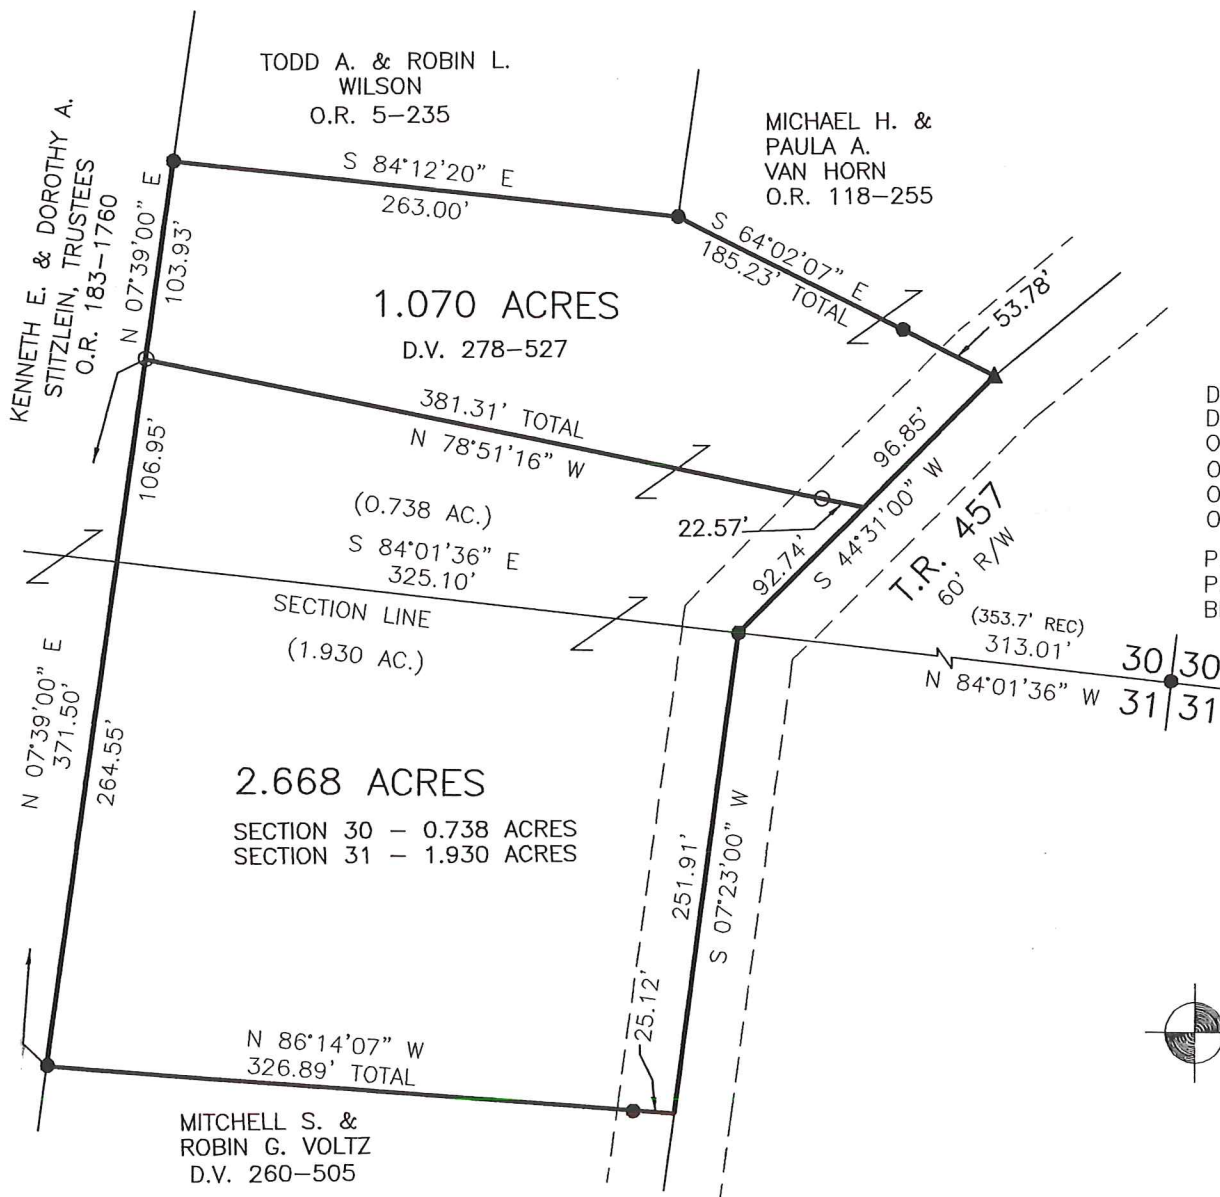

REFERENCES

- DEED VOL. 260 PAGE 505
- DEED VOL. 278 PAGE 527
- O.R. VOL. 5 PAGE 235
- O.R. VOL. 118 PAGE 255
- O.R. VOL. 118 PAGE 253
- O.R. VOL. 183 PAGE 1760
- PLAT VOL. 14 PAGE 84
- PLAT VOL. 19 PAGE 507
- BEARINGS FROM PLAT VOL. 14 PAGE 84



DONALD-C. BAKER SURVEYING
138 N. CLAY STREET
MILLERSBURG, OHIO 44654
PH. 330-674-4788
FAX 330-674-6027