


WASHINGTON TOWNSHIP
 S.W. QTR. SECTION 35
 T-20 N; R-15 W
 HOLMES COUNTY, OHIO

SURVEYED FOR: RONALD KICK

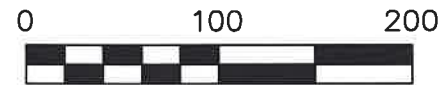

SCALE: 1"=100'

- STONE FOUND
- 5/8" REBAR FOUND
UNLESS OTHERWISE NOTED
- 5/8" REBAR SET WITH I.D. CAP
I.D. CAP MARKED "BAKER SURVEYING LLC"


REFERENCES


O.R. VOL. 200 PAGE 2235
 O.R. VOL. 200 PAGE 2237
 PLAT VOL. 2 PAGE 452
 BASIS OF BEARINGS FROM
 PLAT VOL. 2 PAGE 452



I CERTIFY THIS SURVEY TO BE CORRECT
 TO THE BEST OF MY KNOWLEDGE.

AL
 AARON L. GERBER P.S. 8379
 DATE: FEB. 15, 2021
 TAB
 FILE NAME: WORK6\S-77-21\CNK

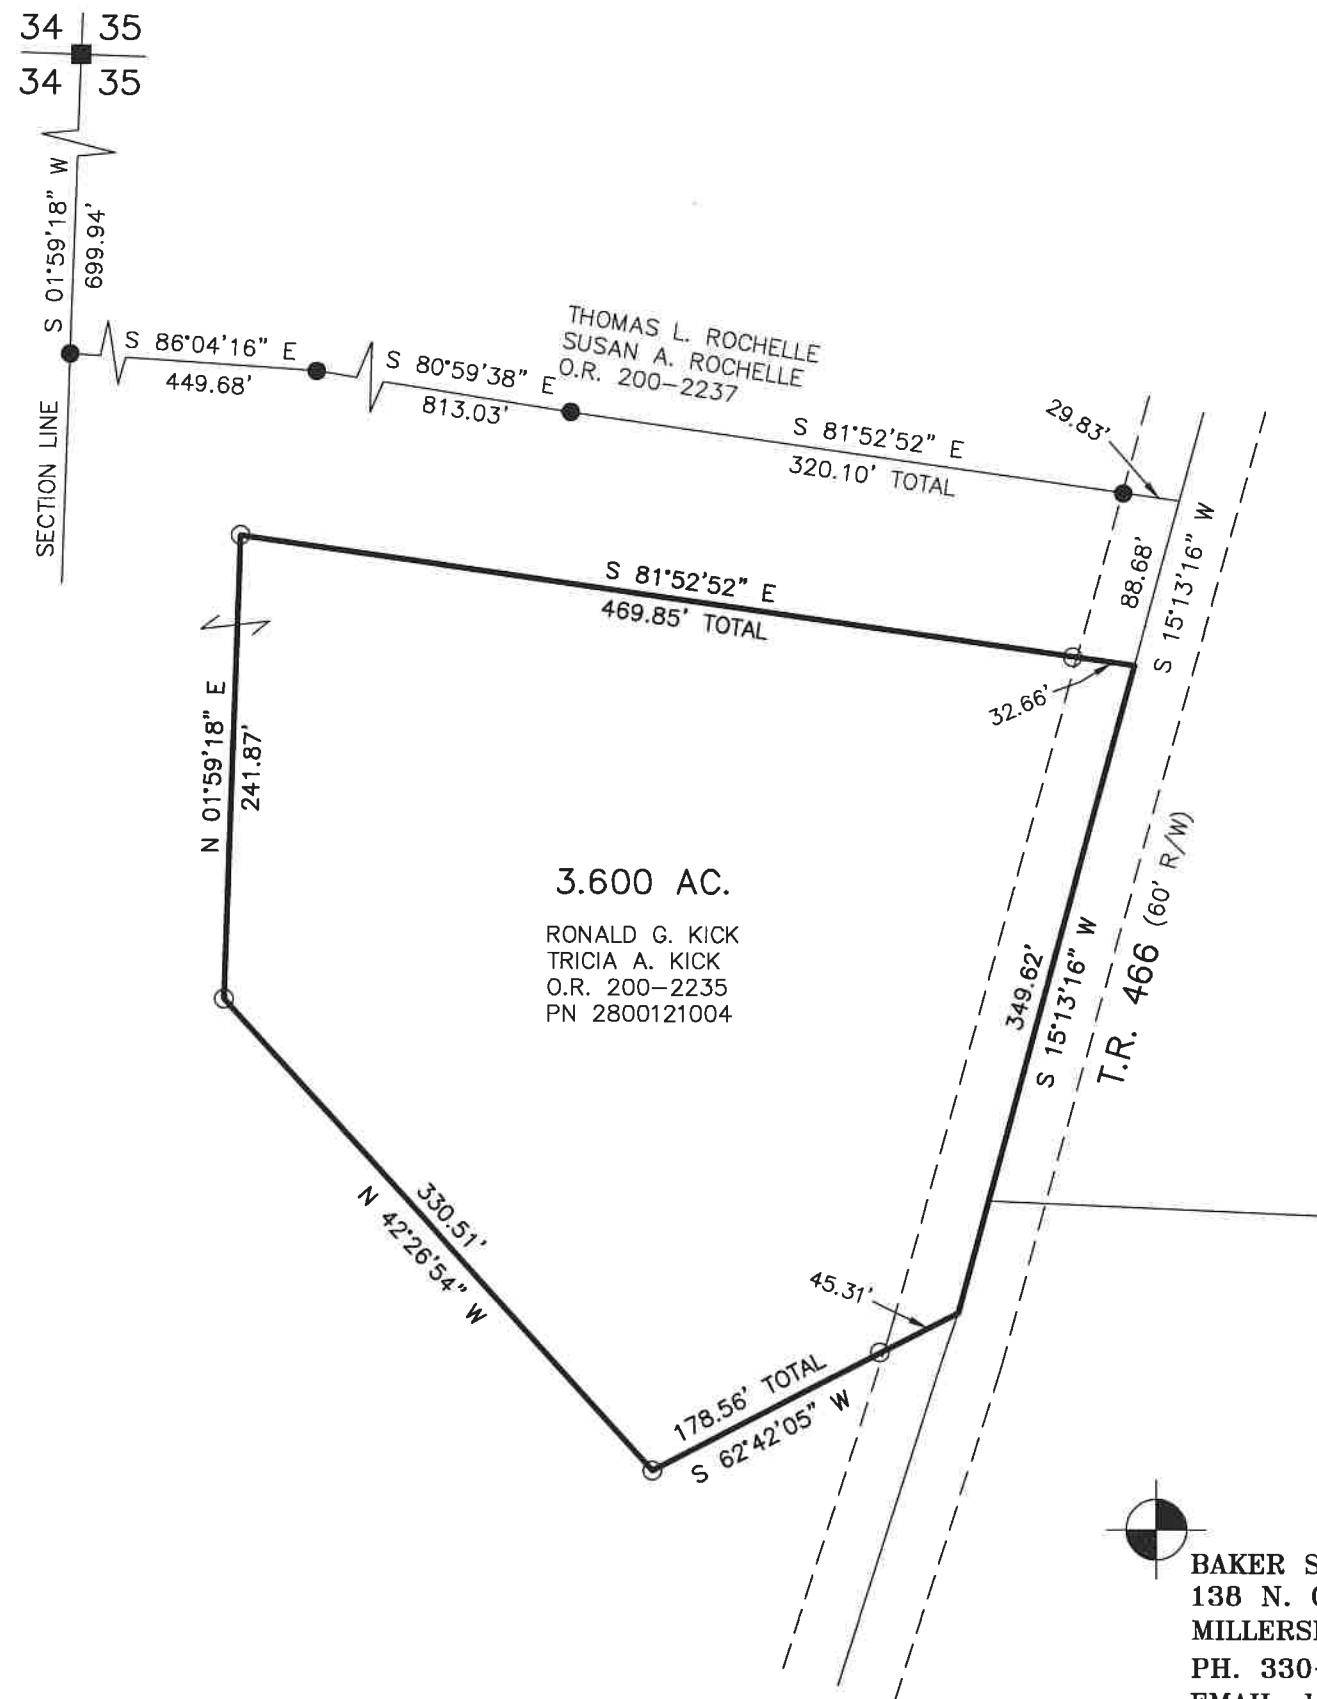

 BAKER SURVEYING, LLC
 138 N. CLAY STREET
 MILLERSBURG, OHIO 44654
 PH. 330-674-4788
 EMAIL: bakersurveying@gmail.com