


6	5	4
1	2	3

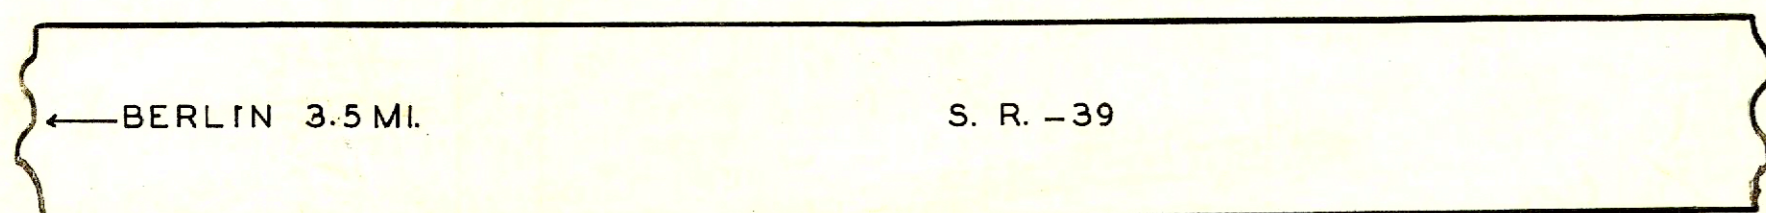

No 128


ELI E. TROYER CEMETERY

HOLMES CO. WALNUTGREEK TWP.


OFFICIAL PROJECT NOS. 465-42-3-467
665-42-3-232

LEGEND	HISTORY
① REVOLUTIONARY WAR. PART OF ORIGINAL	⑩ WAR OF 1812. U.S. MILITARY GRANT.
⑫ WAR WITH MEXICO. GEM. ESTABLISHED	⑭ CIVIL WAR. ABOUT 1865.
⑮ SPANISH-AM. WAR.	⑰ WORLD WAR.

SCALE 20"= 1" .05 ACRE

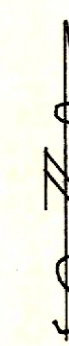

6	5	4
1	2	3

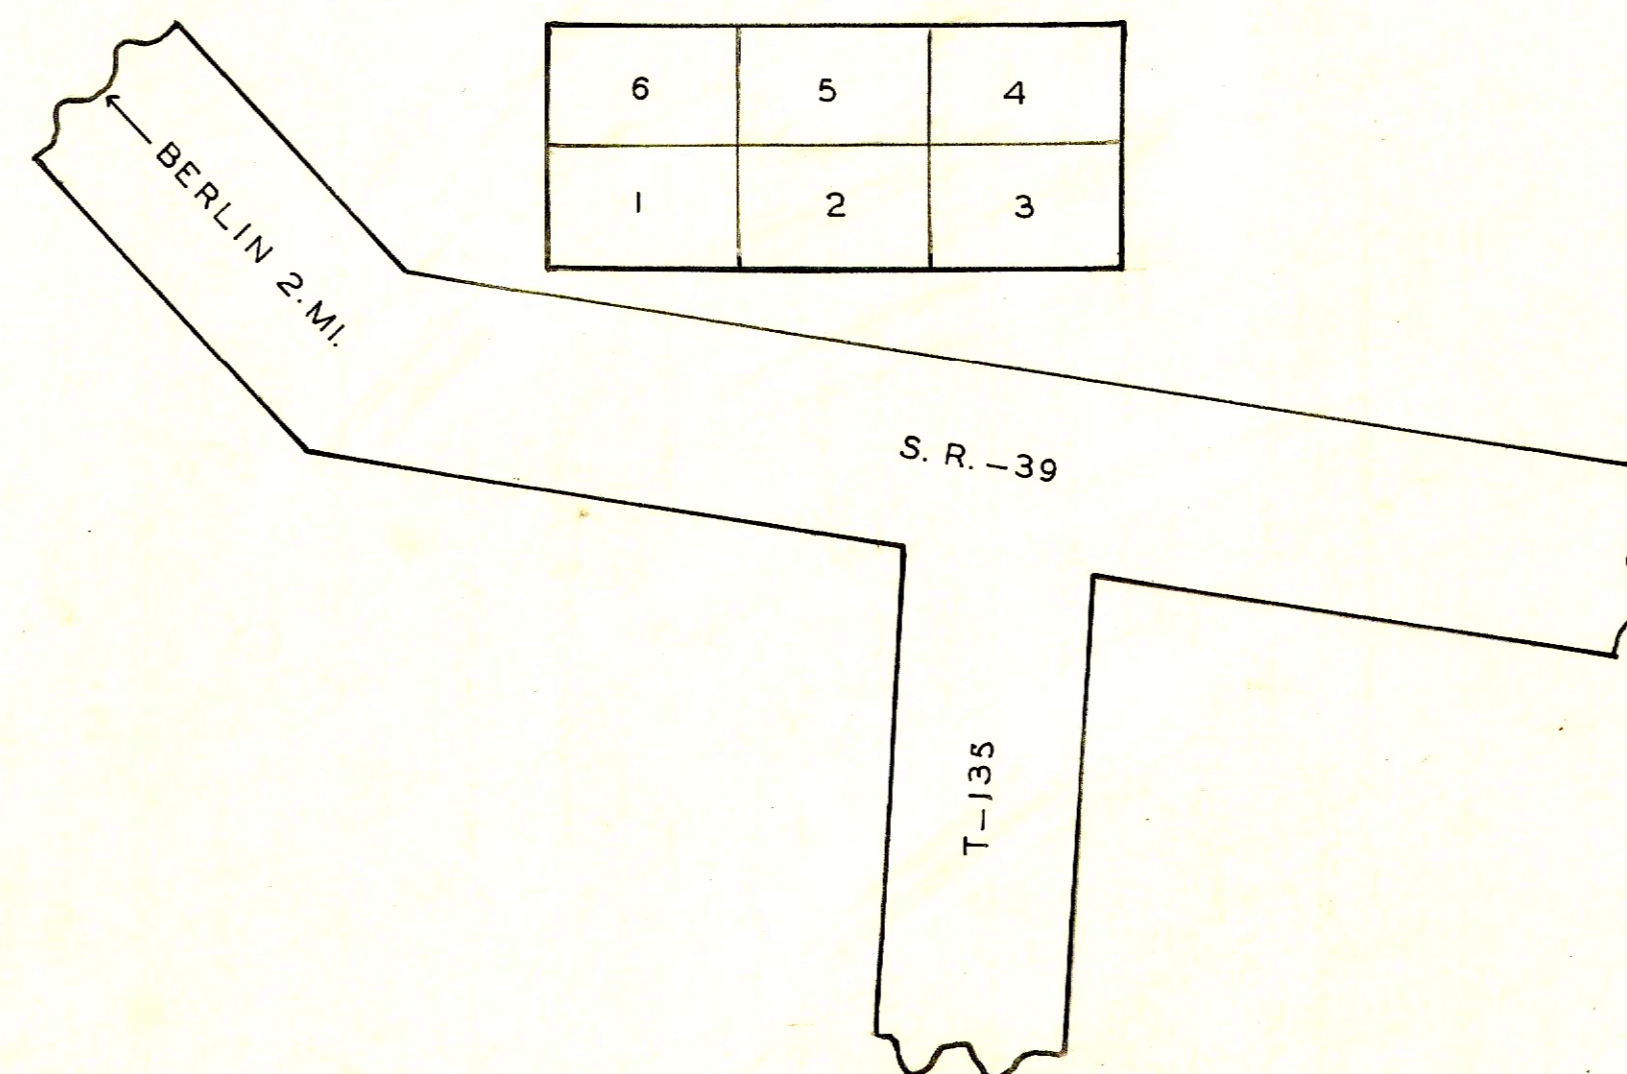

No 7



MENNO BEECHY CEMETERY

HOLMES CO. BERLIN TWP.

OFFICIAL PROJECT NOS. 465-42-3-467
665-42-3-232

LEGEND	HISTORY
① REVOLUTIONARY WAR. PART OF ORIGINAL	⑩ WAR OF 1812. U.S. MILITARY GRANT.
⑫ WAR WITH MEXICO. GEM. ESTABLISHED	⑭ CIVIL WAR. ABOUT 1855.
⑮ SPANISH-AM. WAR.	⑰ WORLD WAR.

SCALE 20"= 1" .03 ACRE

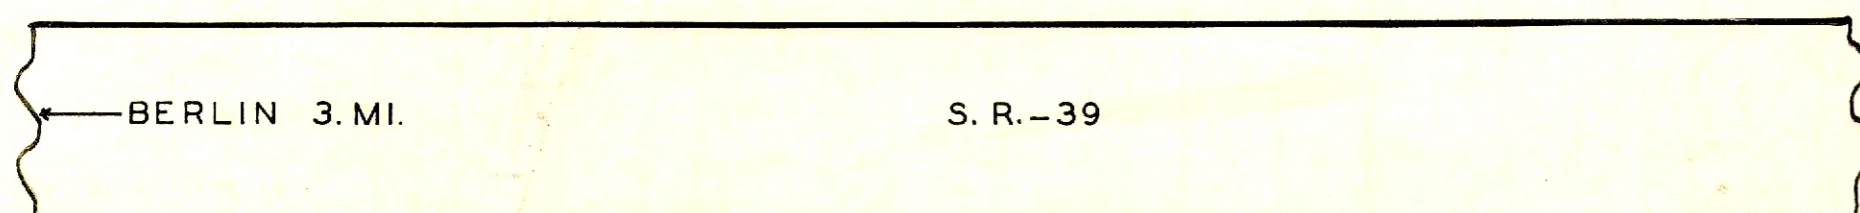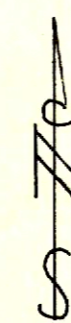

3	2	1
4	5	6

No 130



JOHN B. TROYER CEMETERY

HOLMES CO. WALNUTCREEK TWP.

OFFICIAL PROJECT NOS. 465-42-3-467
665-42-3-232

LEGEND	HISTORY
① REVOLUTIONARY WAR. PART OF ORIGINAL	⑩ WAR OF 1812. U.S. MILITARY GRANT.
⑫ WAR WITH MEXICO. GEM. ESTABLISHED	⑭ CIVIL WAR. ABOUT 1870.
⑮ SPANISH-AM. WAR.	⑰ WORLD WAR.

SCALE 20"= 1" .02 ACRE

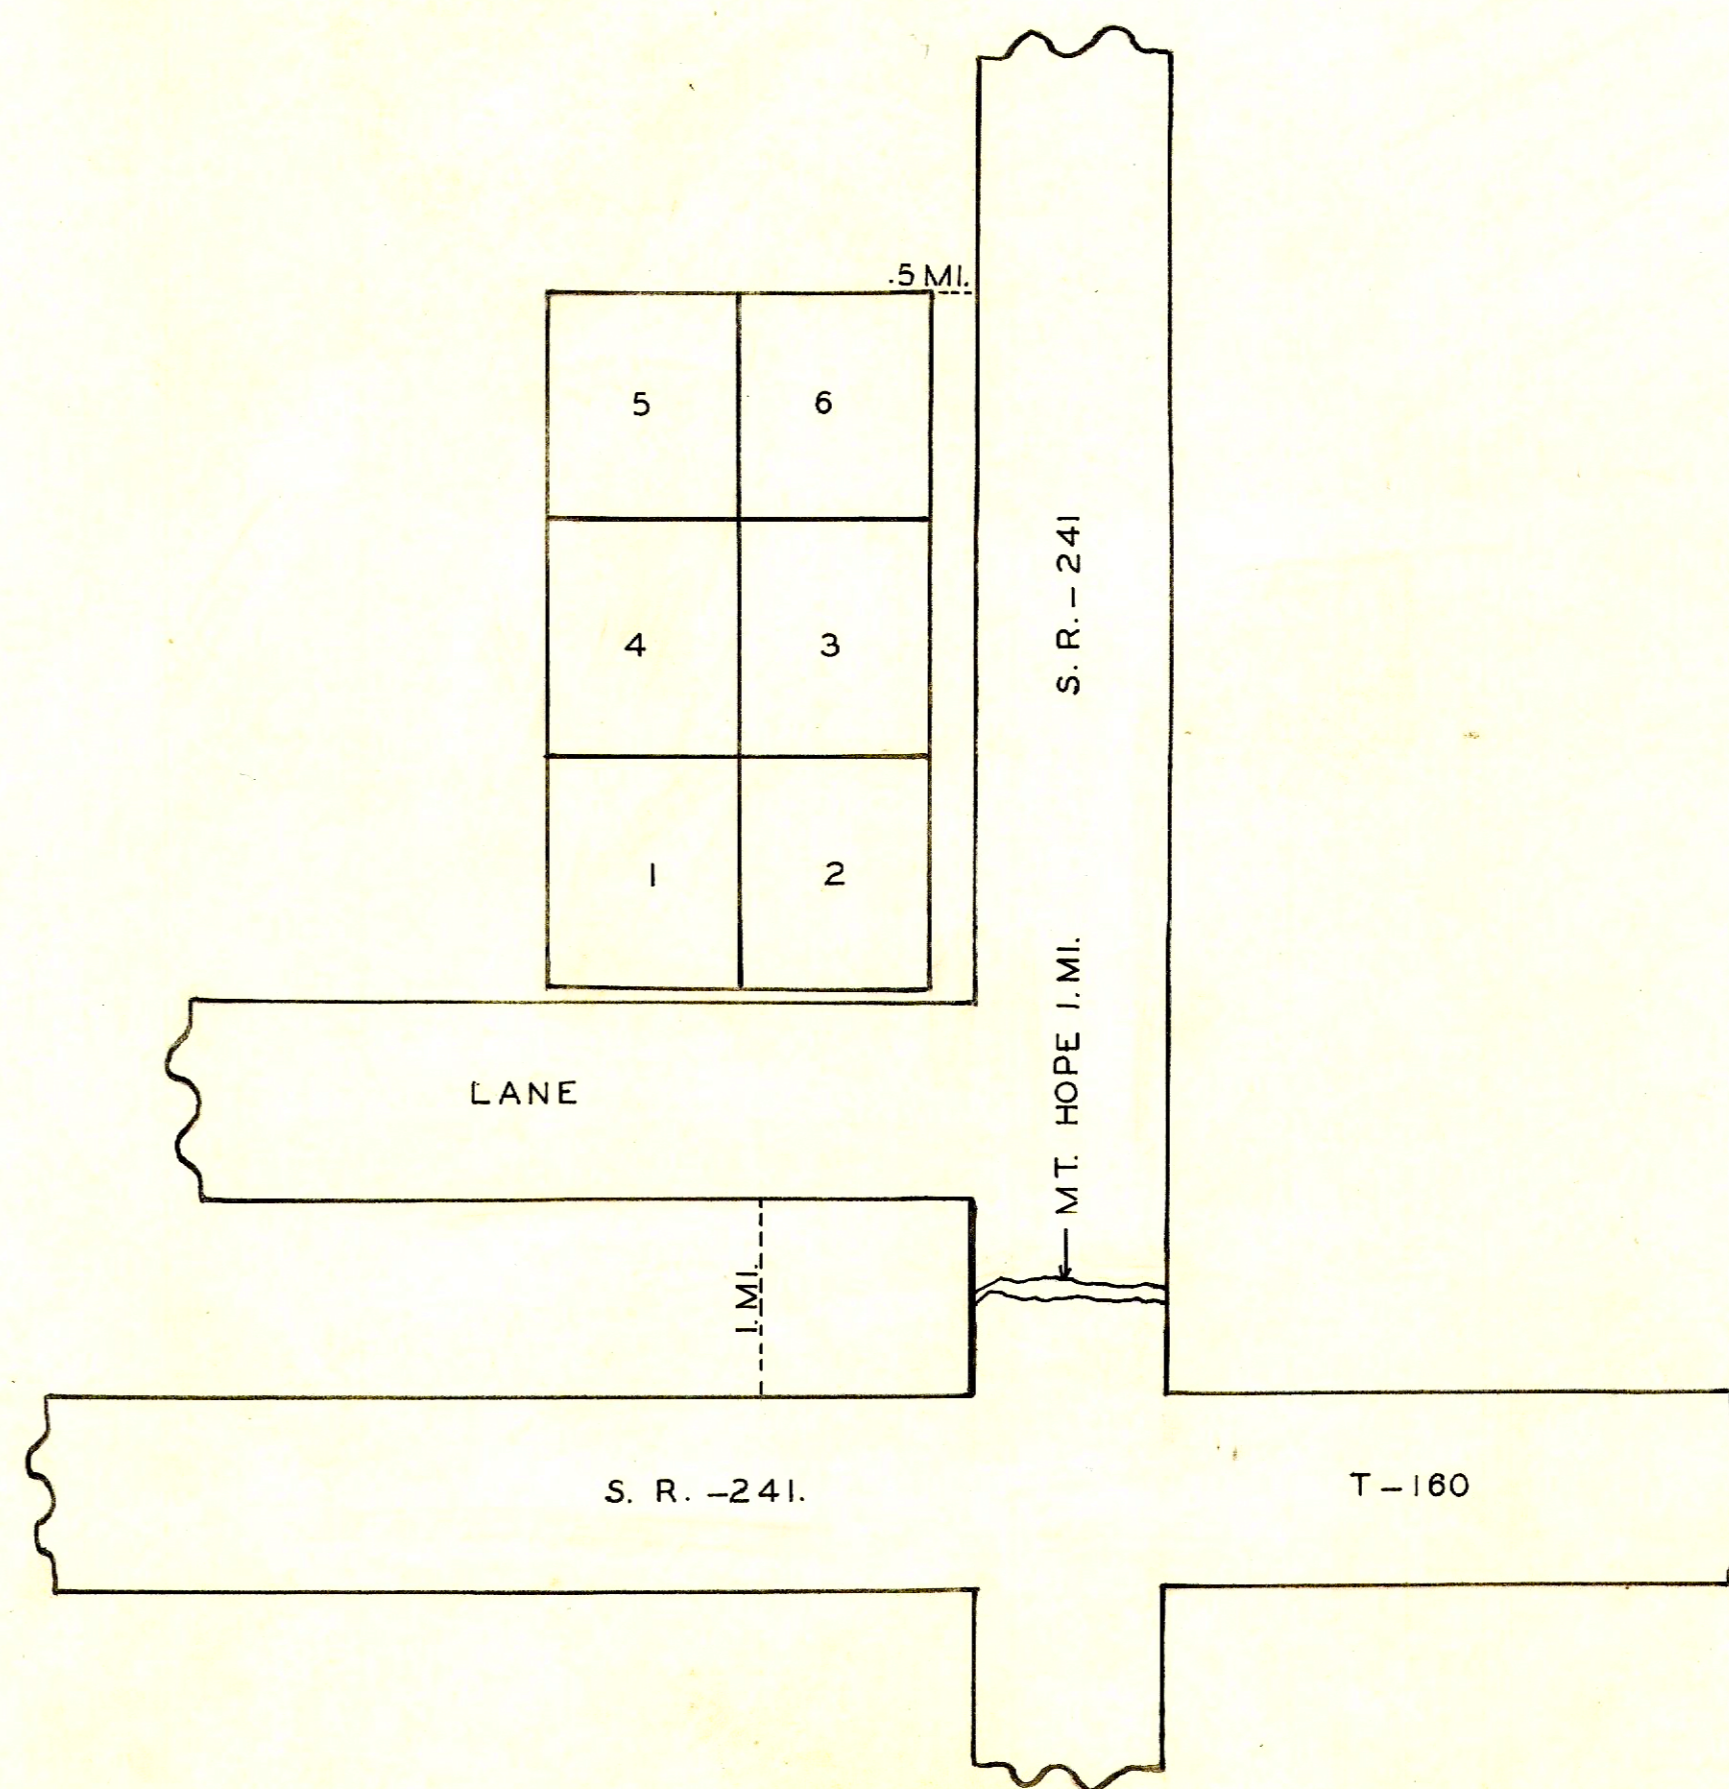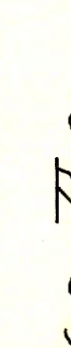

No 113

JACOB SHETTLER CEMETERY

HOLMES CO. SALT CREEK TWP.

OFFICIAL PROJECT NOS. 465-42-3-467

LEGEND	HISTORY
① REVOLUTIONARY WAR. PART OF ORIGINAL	⑩ WAR OF 1812. CONGRESSIONAL LANDS
⑫ WAR WITH MEXICO. GEM. ESTABLISHED	⑭ CIVIL WAR. ABOUT 1868.
⑮ SPANISH-AM. WAR.	⑰ WORLD WAR.

SCALE 20"= 1" .07 ACRE