

No 1021


PURDY CEMETERY

HOLMES CO. RICHLAND TWP.

OFFICIAL PROJECT NOS. 465-42-3-467
665-42-3-232

LEGEND	HISTORY
① REVOLUTIONARY WAR. PART OF ORIGINAL	
⑩ WAR OF 1812. U.S. MILITARY GRANT.	
⑮ WAR WITH MEXICO. CEM. ESTABLISHED	
⑲ CIVIL WAR. ABOUT 1868.	
⑳ SPANISH-AM. WAR.	
㉑ WORLD WAR.	

SCALE 20' = 1" .04 ACRE

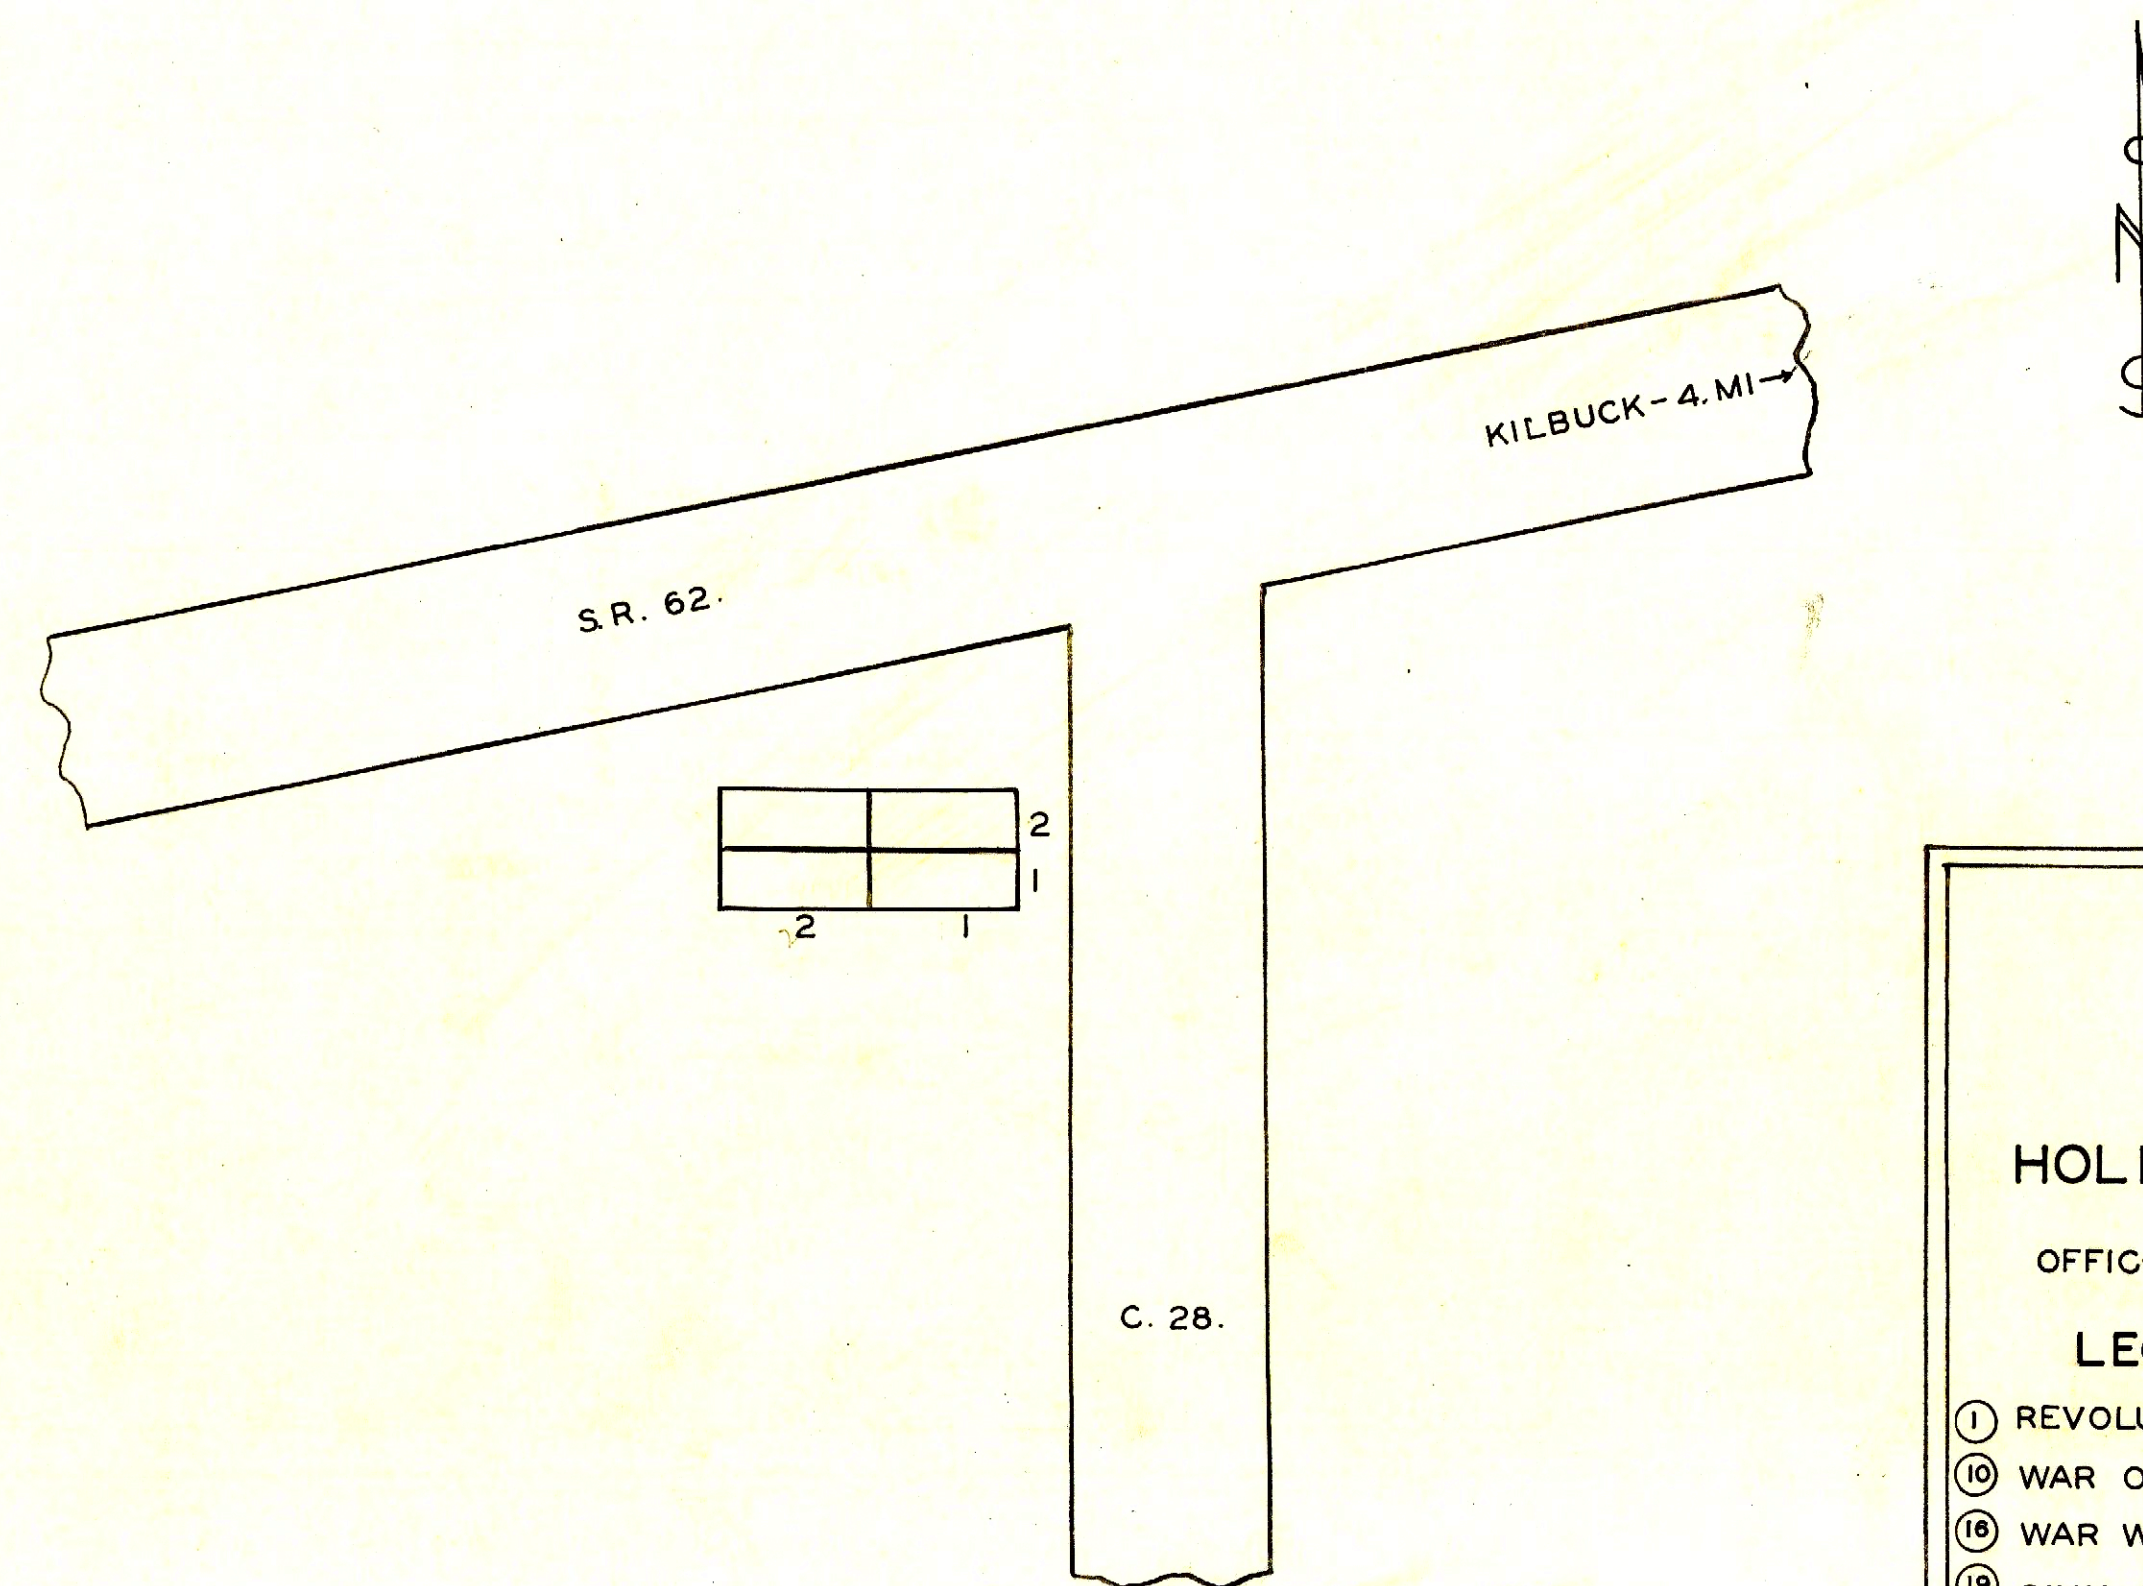

No 12


BUCY CEMETERY

HOLMES CO. RICHLAND TWP.

OFFICIAL PROJECT NOS. 465-42-3-467
665-42-3-232

LEGEND	HISTORY
① REVOLUTIONARY WAR. PART OF ORIGINAL	
⑩ WAR OF 1812. U.S. MILITARY GRANT.	
⑮ WAR WITH MEXICO. CEM. ESTABLISHED	
⑲ CIVIL WAR. ABOUT 1875.	
⑳ SPANISH-AM. WAR.	
㉑ WORLD WAR.	

SCALE 20' = 1" .008 ACRE

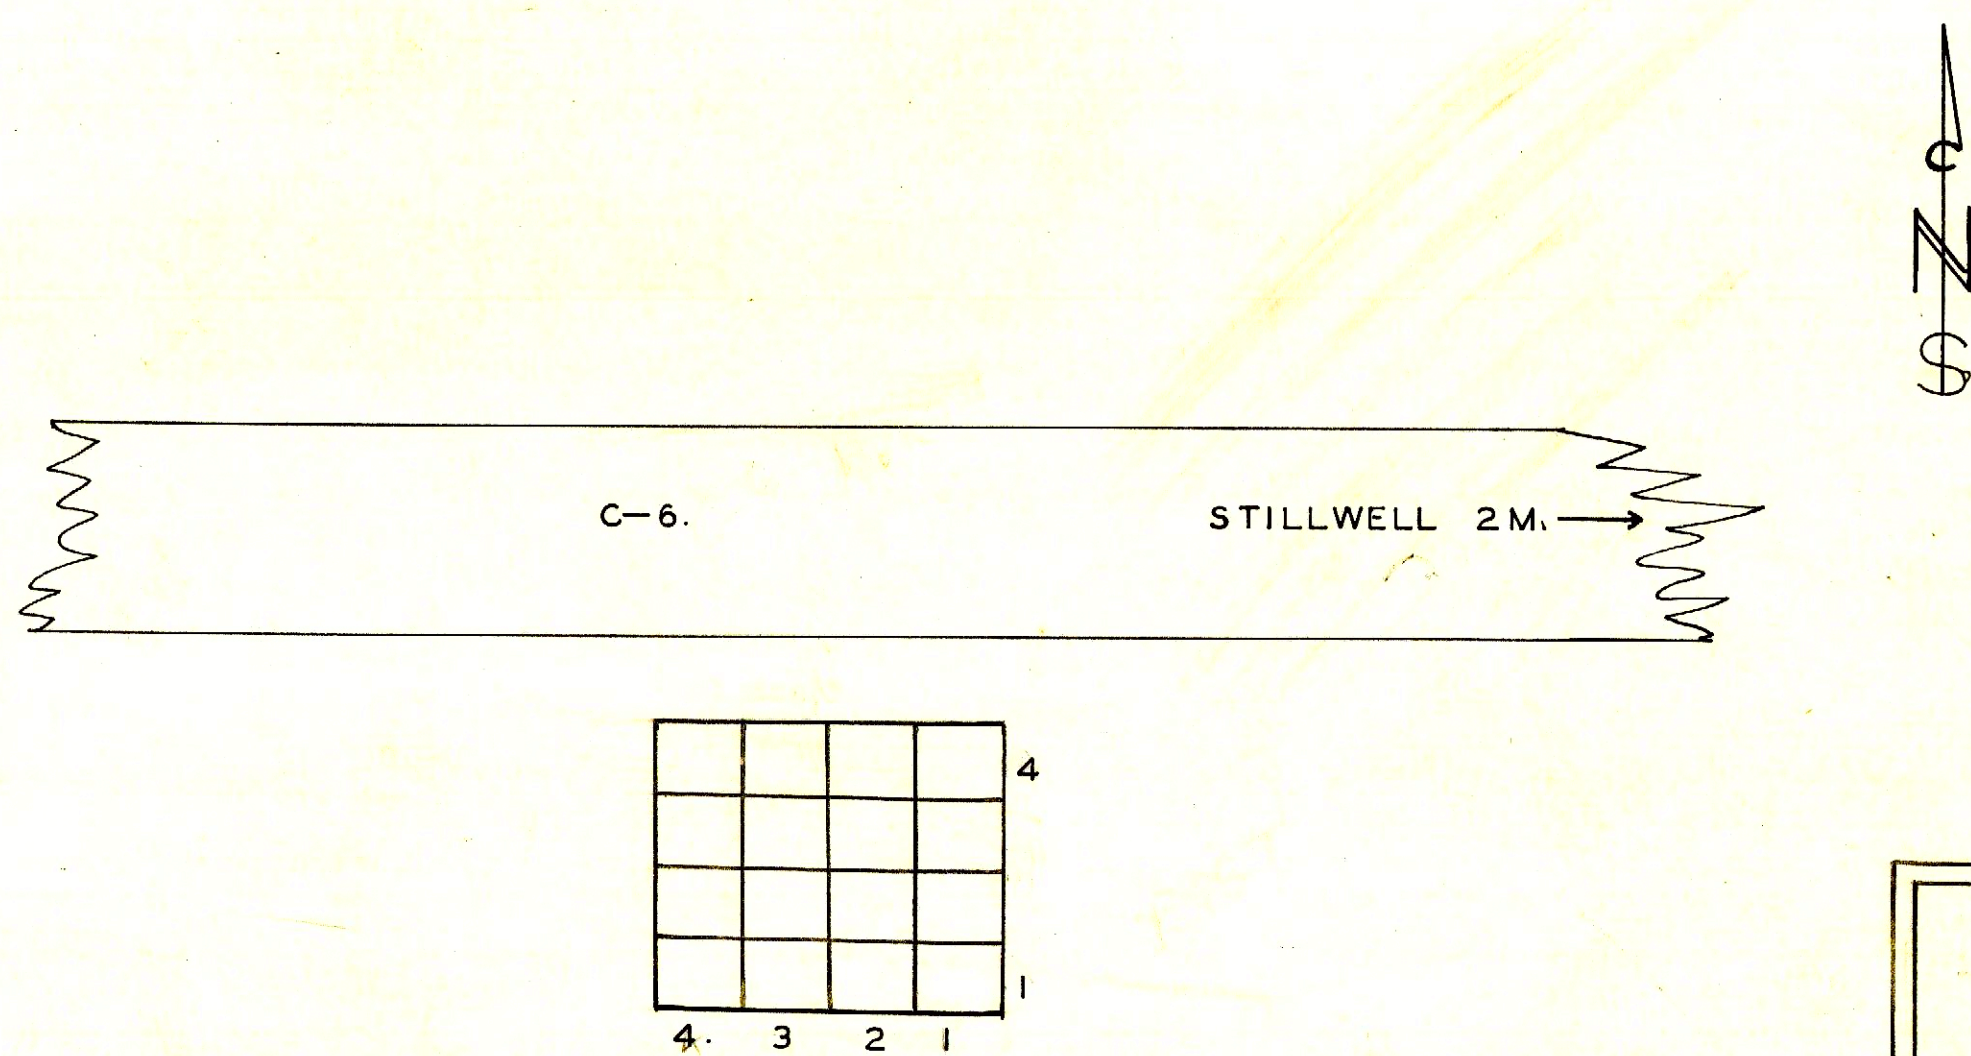

No 106


REMINGTON CEMETERY

HOLMES CO. RICHLAND TWP.

OFFICIAL PROJECT NOS. 465-42-3-467
665-42-3-232

LEGEND	HISTORY
① REVOLUTIONARY WAR. PART OF ORIGINAL	
⑩ WAR OF 1812. U.S. MILITARY GRANT.	
⑮ WAR WITH MEXICO. CEM. ESTABLISHED	
⑲ CIVIL WAR. ABOUT 1870.	
⑳ SPANISH-AM. WAR.	
㉑ WORLD WAR.	

SCALE 20' = 1" .02 ACRE

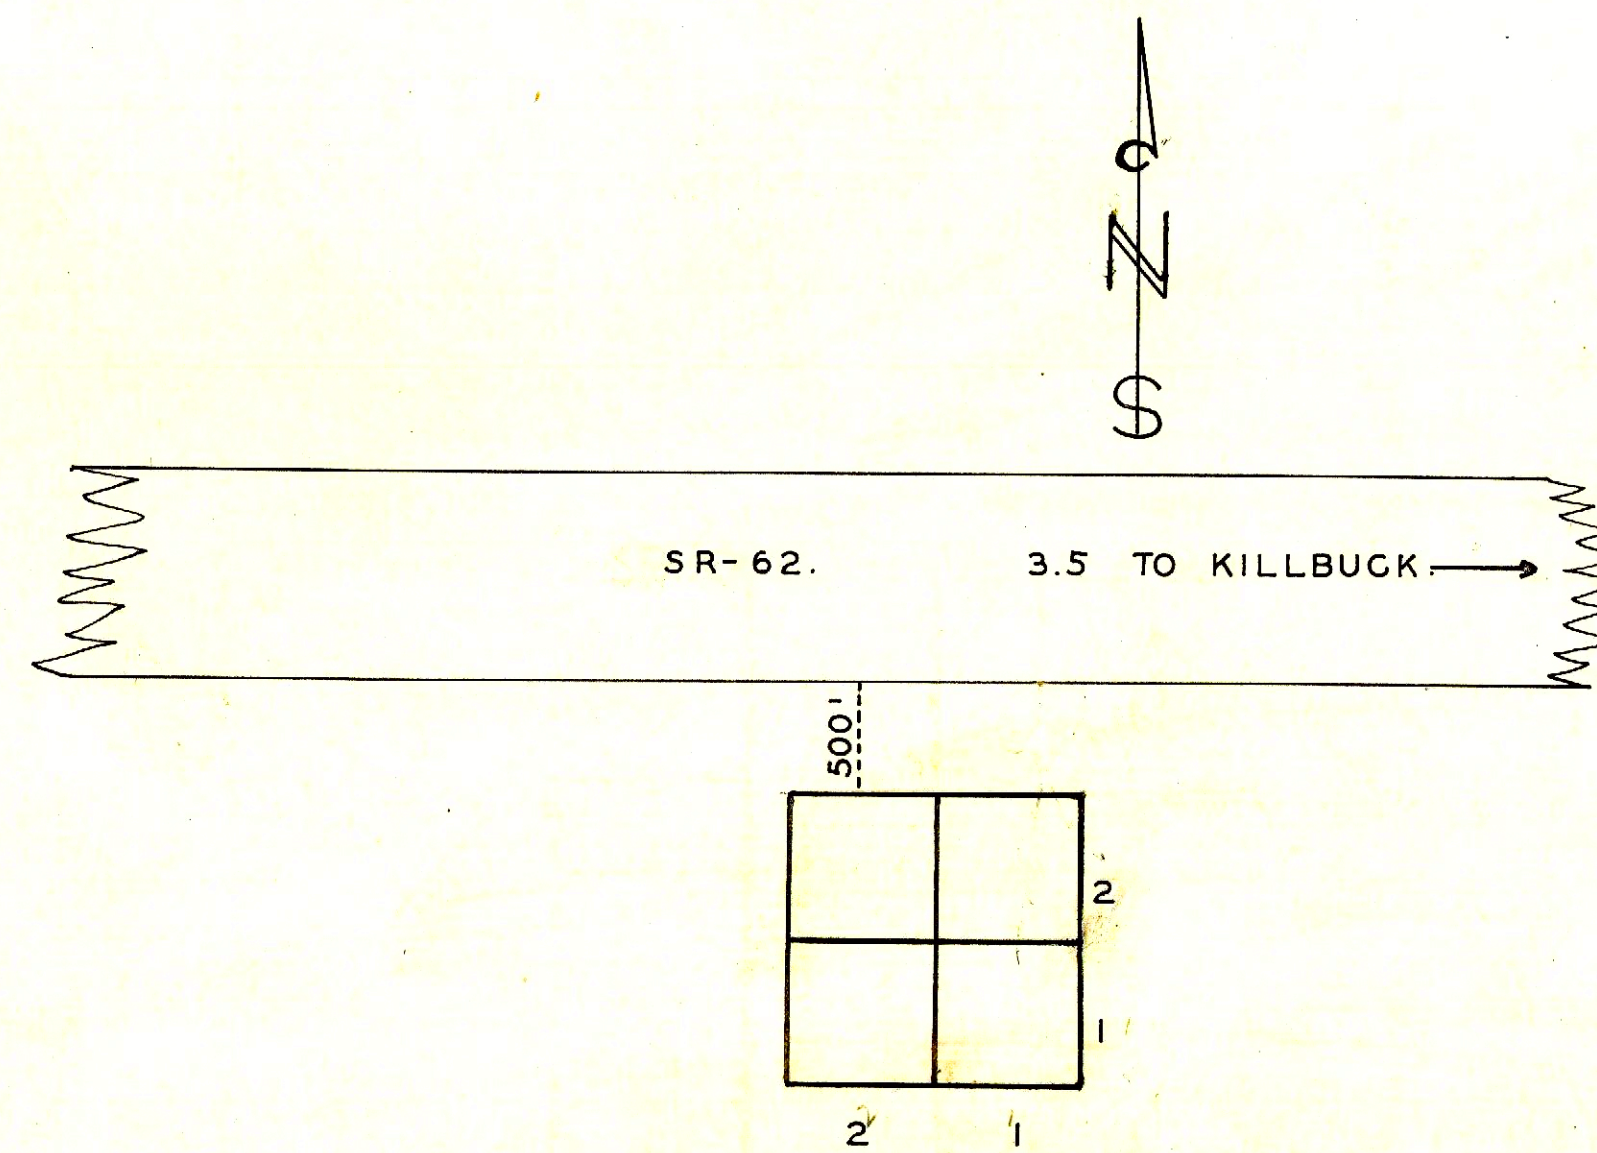

No 277

DAY CEMETERY

HOLMES CO. RICHLAND TWP.

OFFICIAL PROJECT NOS. 465-42-3-467
665-42-3-232

LEGEND	HISTORY
① REVOLUTIONARY WAR. PART OF ORIGINAL	
⑩ WAR OF 1812. U.S. MILITARY GRANT.	
⑮ WAR WITH MEXICO. CEM. ESTABLISHED	
⑲ CIVIL WAR. ABOUT 1880.	
⑳ SPANISH-AM. WAR.	
㉑ WORLD WAR.	

SCALE 20' = 1" .02 ACRE