




⑬ AUGUST C. FRITCHEL

25	26	27	28	29	30	31	32	33	34	35	36
13											24
1											12
13											24
1											12
13											24
1	2	3	4	5	6	7	8	9	10	11	12

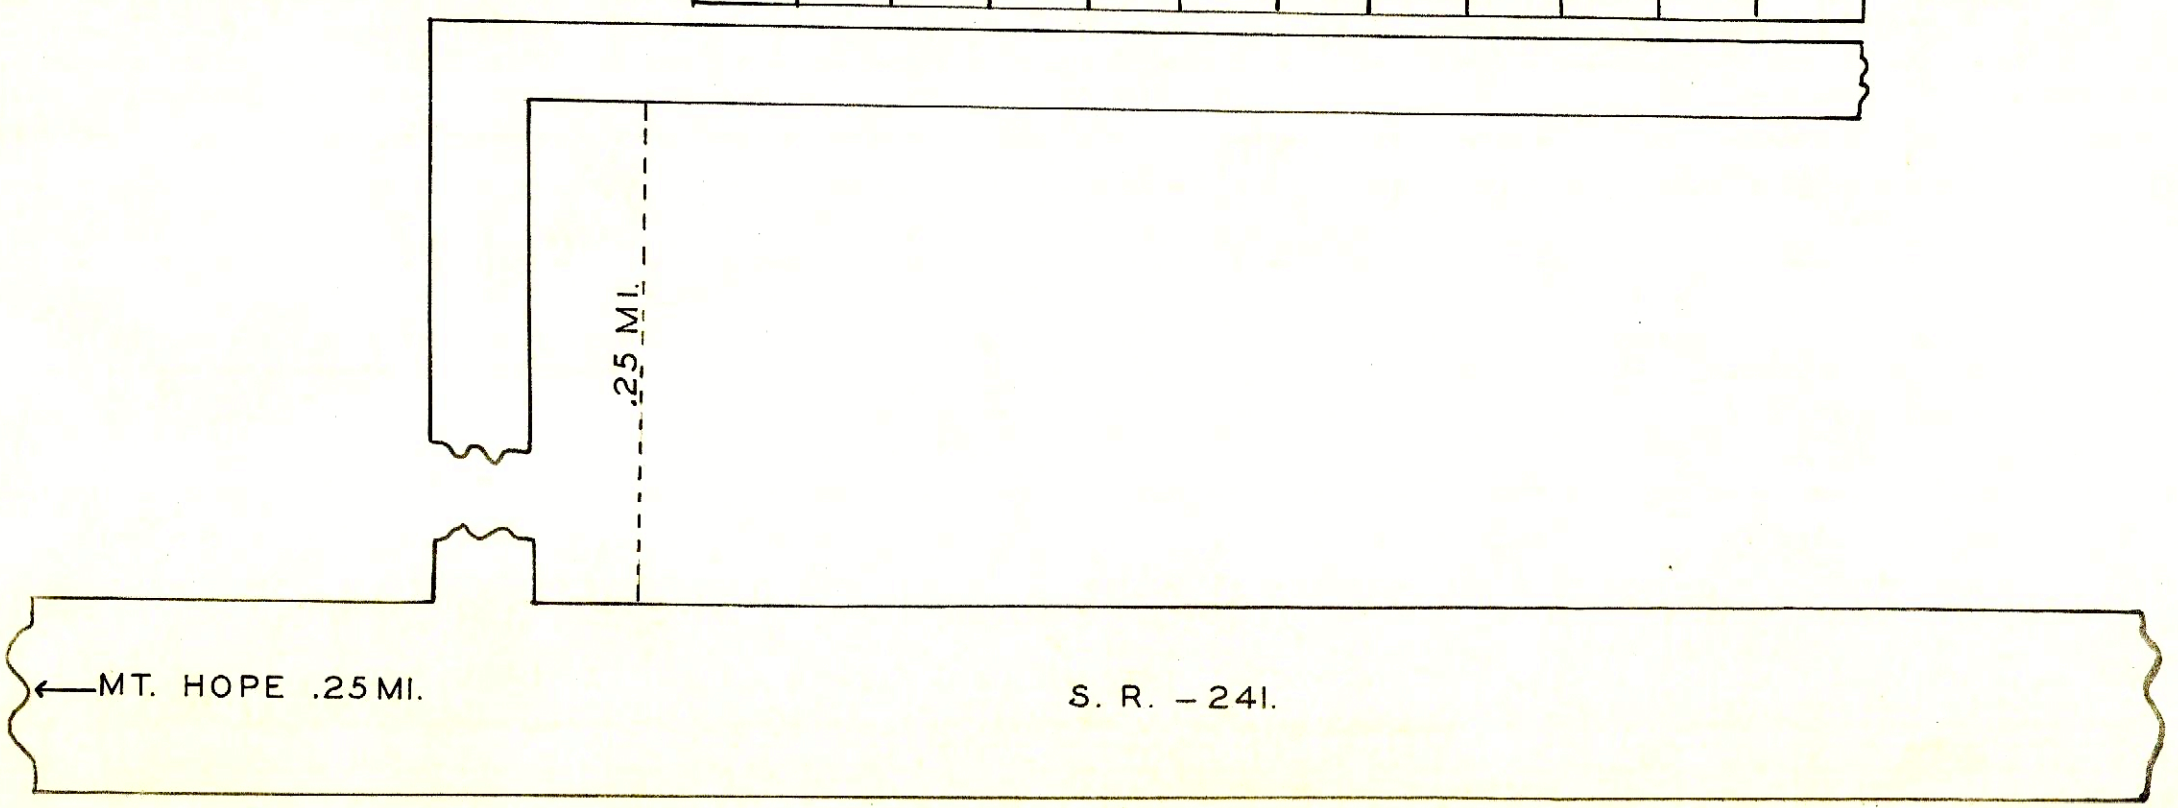

N 28 2


MT HOPE CEMETERY
HOLMES CO. SALT CREEK TWP.
OFFICIAL PROJECT NOS. 465-42-3-467
665-42-3-232

LEGEND	HISTORY
① REVOLUTIONARY WAR.	PART OF ORIGINAL
⑩ WAR OF 1812.	CONGRESSIONAL LANDS
⑮ WAR WITH MEXICO.	CEM. ESTABLISHED
⑰ CIVIL WAR.	ABOUT 1899.
⑳ SPANISH-AM. WAR.	
㉑ WORLD WAR.	

SCALE 20' = 1" .03 ACRE



10	9	8	7	6
1	2	3	4	5

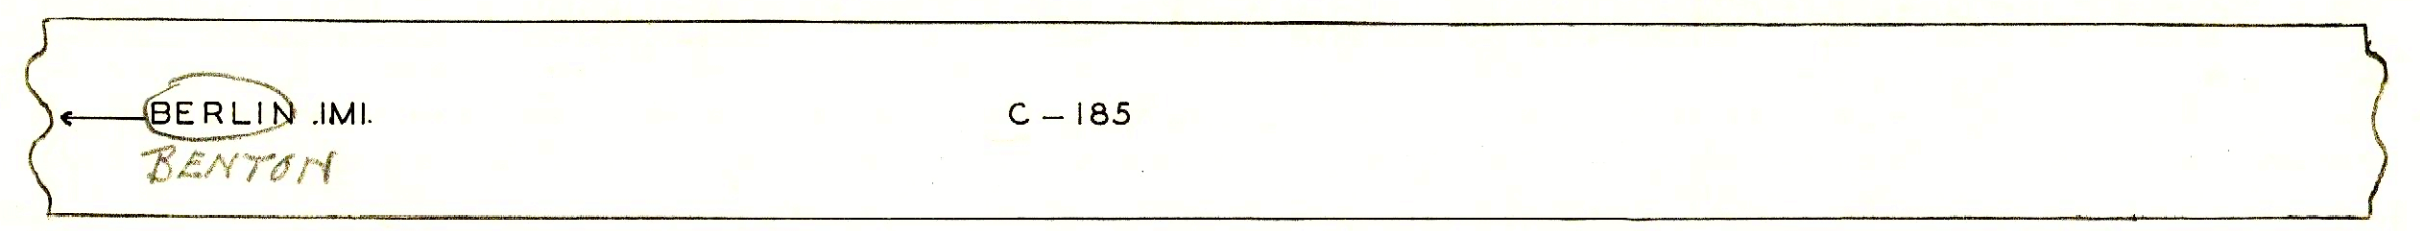

N 2-10 5 1/2

JOAS RABER CEMETERY
HOLMES CO. SALT CREEK TWP.
OFFICIAL PROJECT NOS. 465-42-3-467
665-42-3-232

LEGEND	HISTORY
① REVOLUTIONARY WAR	PART OF ORIGINAL
⑩ WAR OF 1812	U.S. MILITARY GRANT.
⑮ WAR WITH MEXICO	CEM. ESTABLISHED
⑰ CIVIL WAR	ABOUT 1881
⑳ SPANISH-AM. WAR	
㉑ WORLD WAR	

SCALE 20' = 1" .1 ACRE