

H-29


H-35

H-40

H-28

H-39

T9 R6 Sec 6

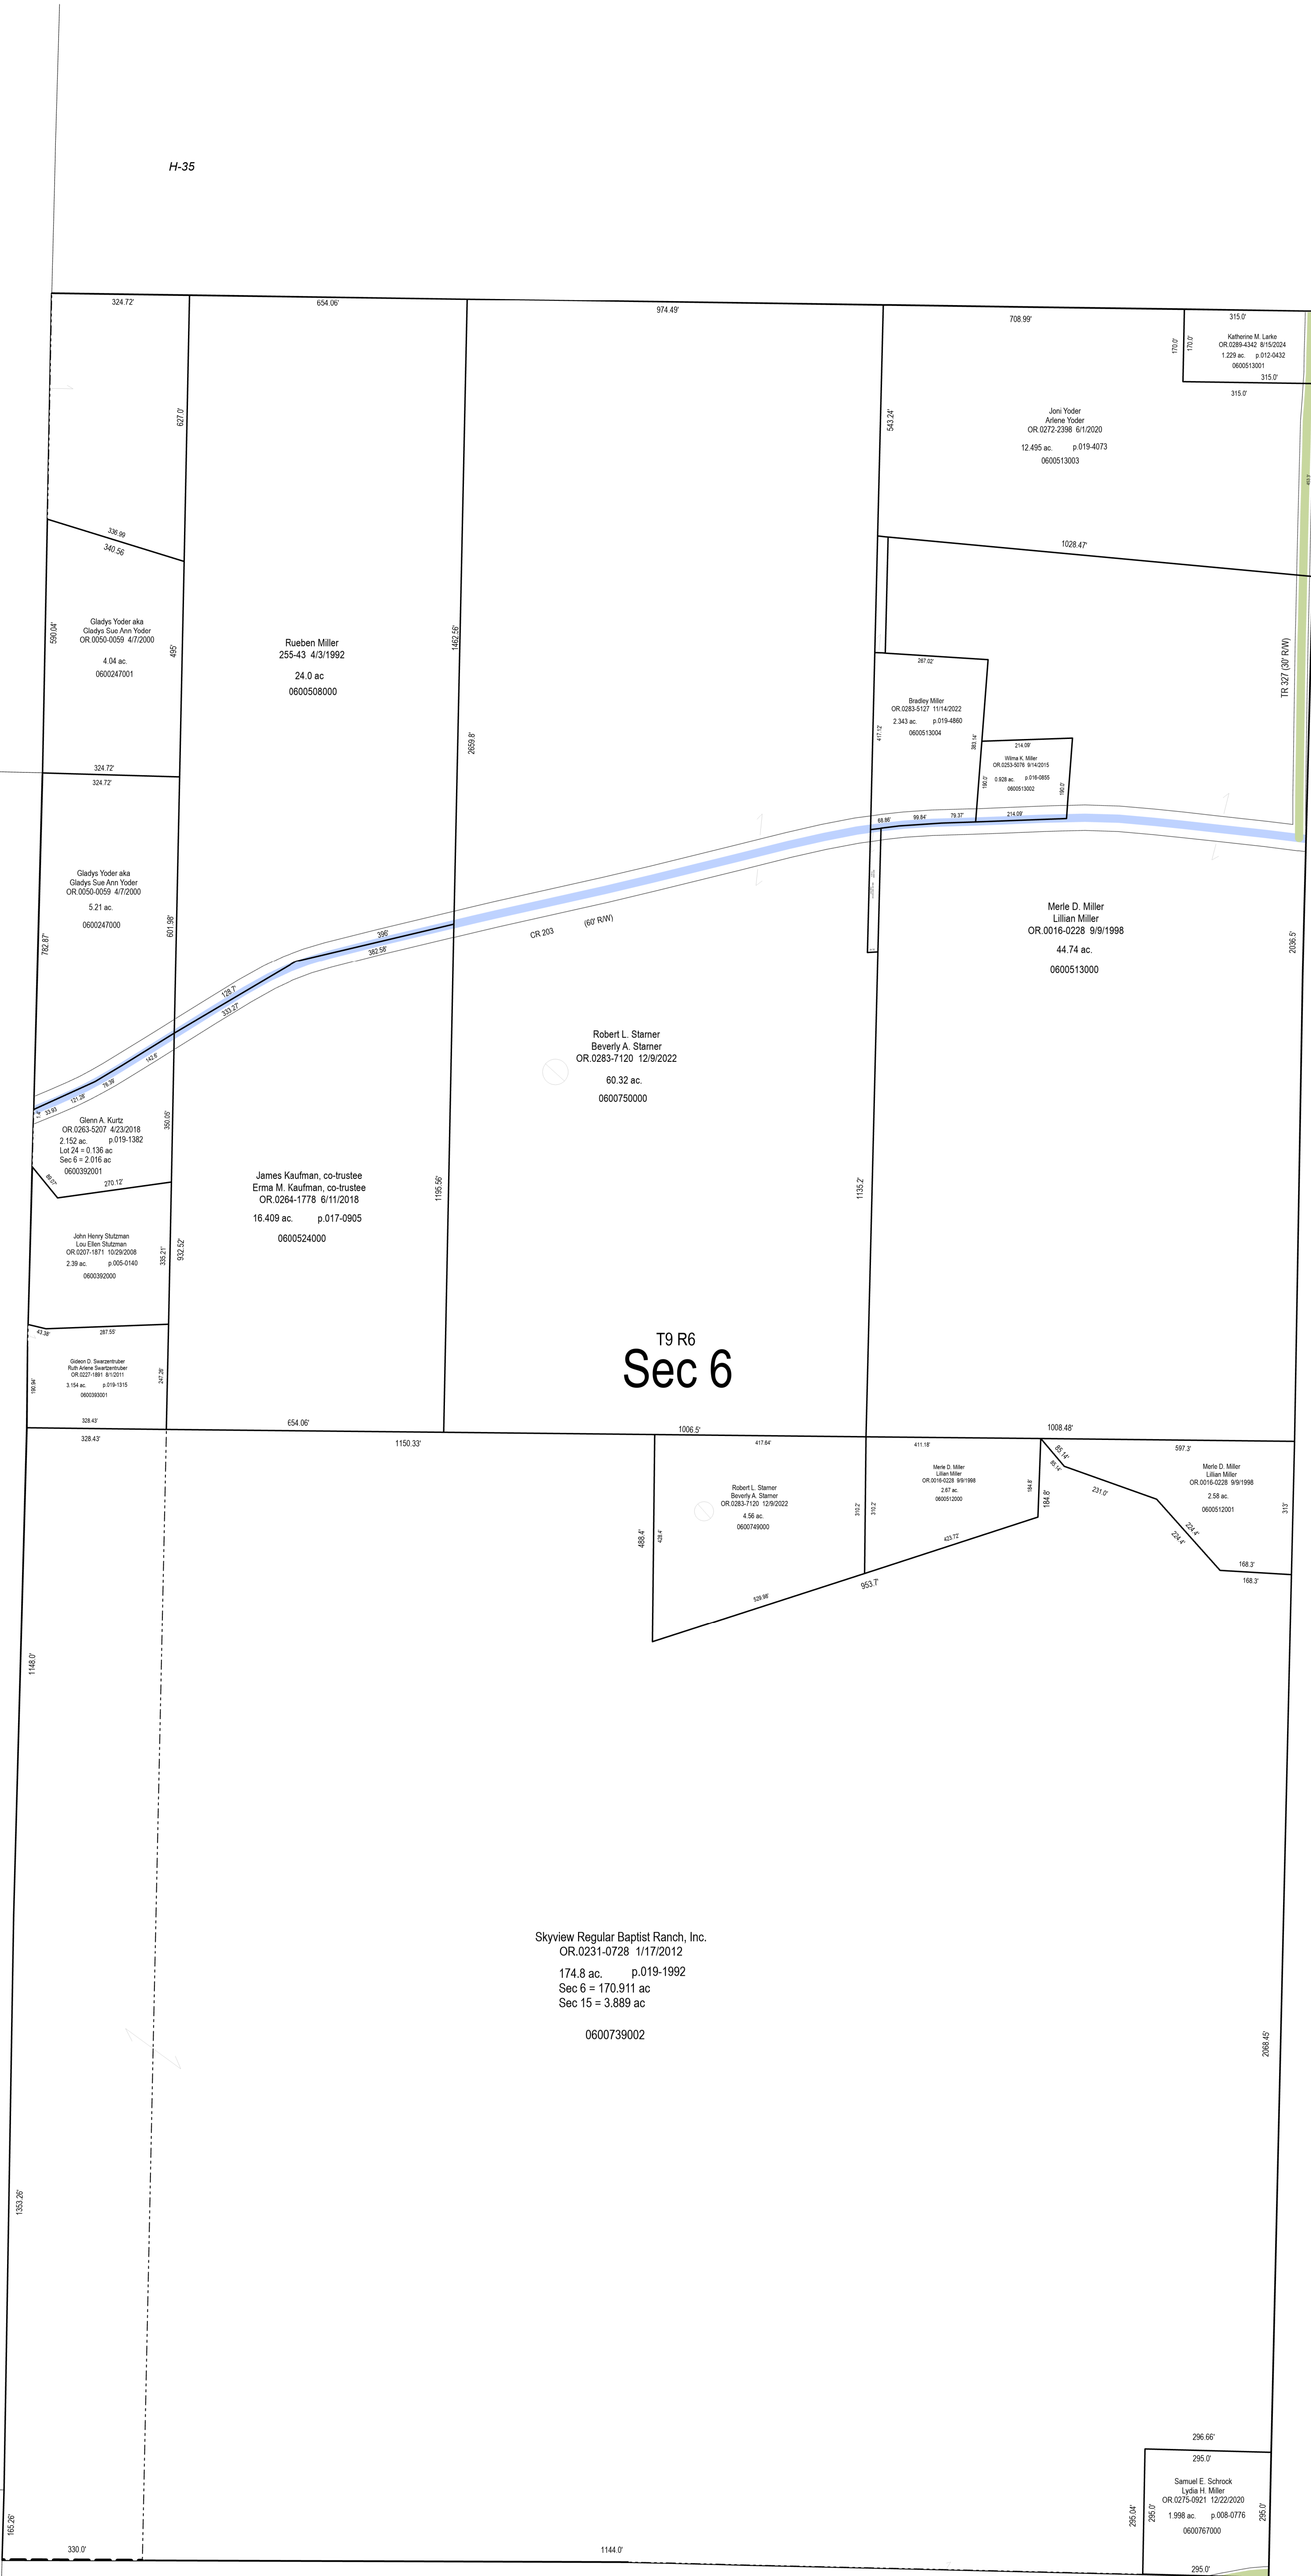


Skyview Regular Baptist Ranch, Inc.
 CR.0231-0728 1/17/2012
 174.8 ac. p.019-1992
 Sec 6 = 170.911 ac
 Sec 15 = 3.889 ac
 0600739002

H-27

H-33

H-38

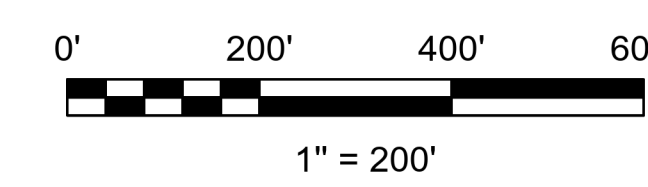

LET IT BE KNOWN, THIS MAP HAS BEEN PREPARED AS A REFERENCE GUIDE TO PROPERTY OWNERSHIP. WE BELIEVE THIS INFORMATION TO BE CORRECT AND CURRENT, HOWEVER IT IS NOT INTENDED FOR ANY LEGAL USE, WHETHER IT BE SALES, TRANSFERS, TRADES, LEASES OF ANY TYPE, ETC. AND DO NOT ACCEPT RESPONSIBILITY FOR ERRORS OF ANY NATURE OR OMISSIONS CONTAINED HEREIN.

S.F.T.
 new survey required for next transfer



**Sec. 6, T-9, R-6
 Hardy Twp.
 Holmes County, Ohio**

H-34